


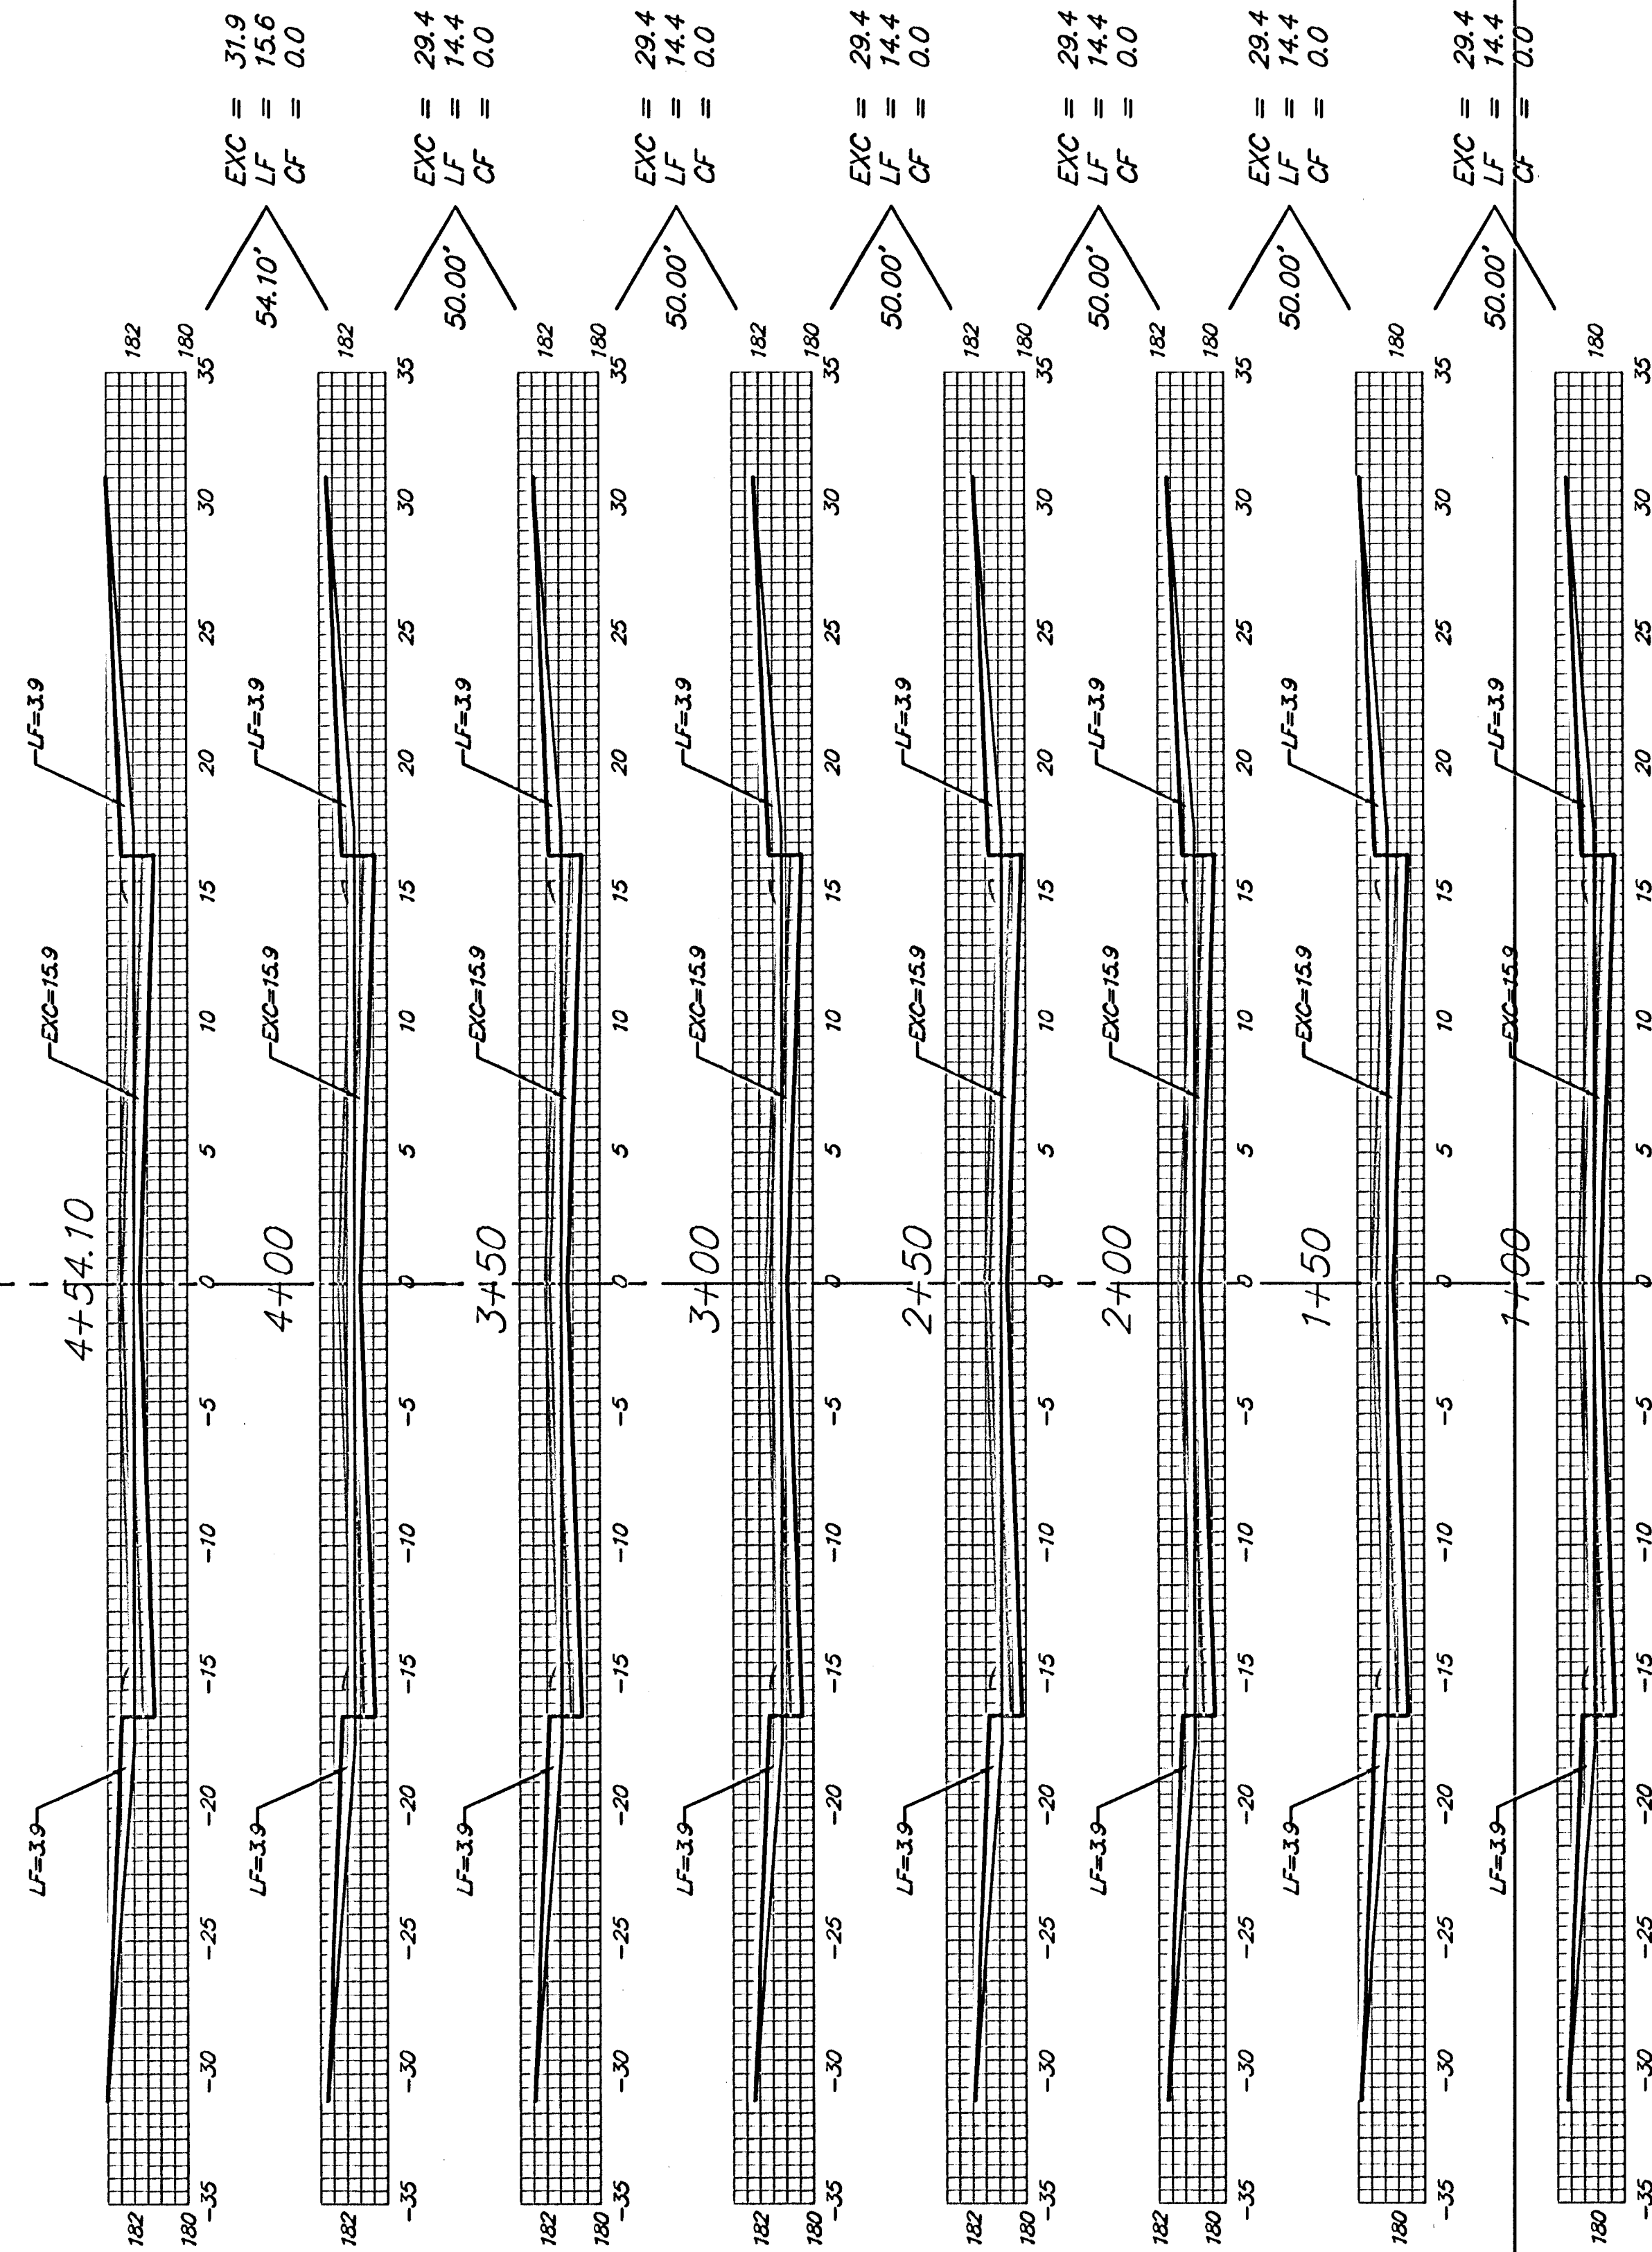

W. 56TH CIR. S.

Sheet Totals:
Excavation = 208.3 C.Y.
Loose Fill = 102.0 C.Y.
Compacted Fill = 0.0 C.Y.

