


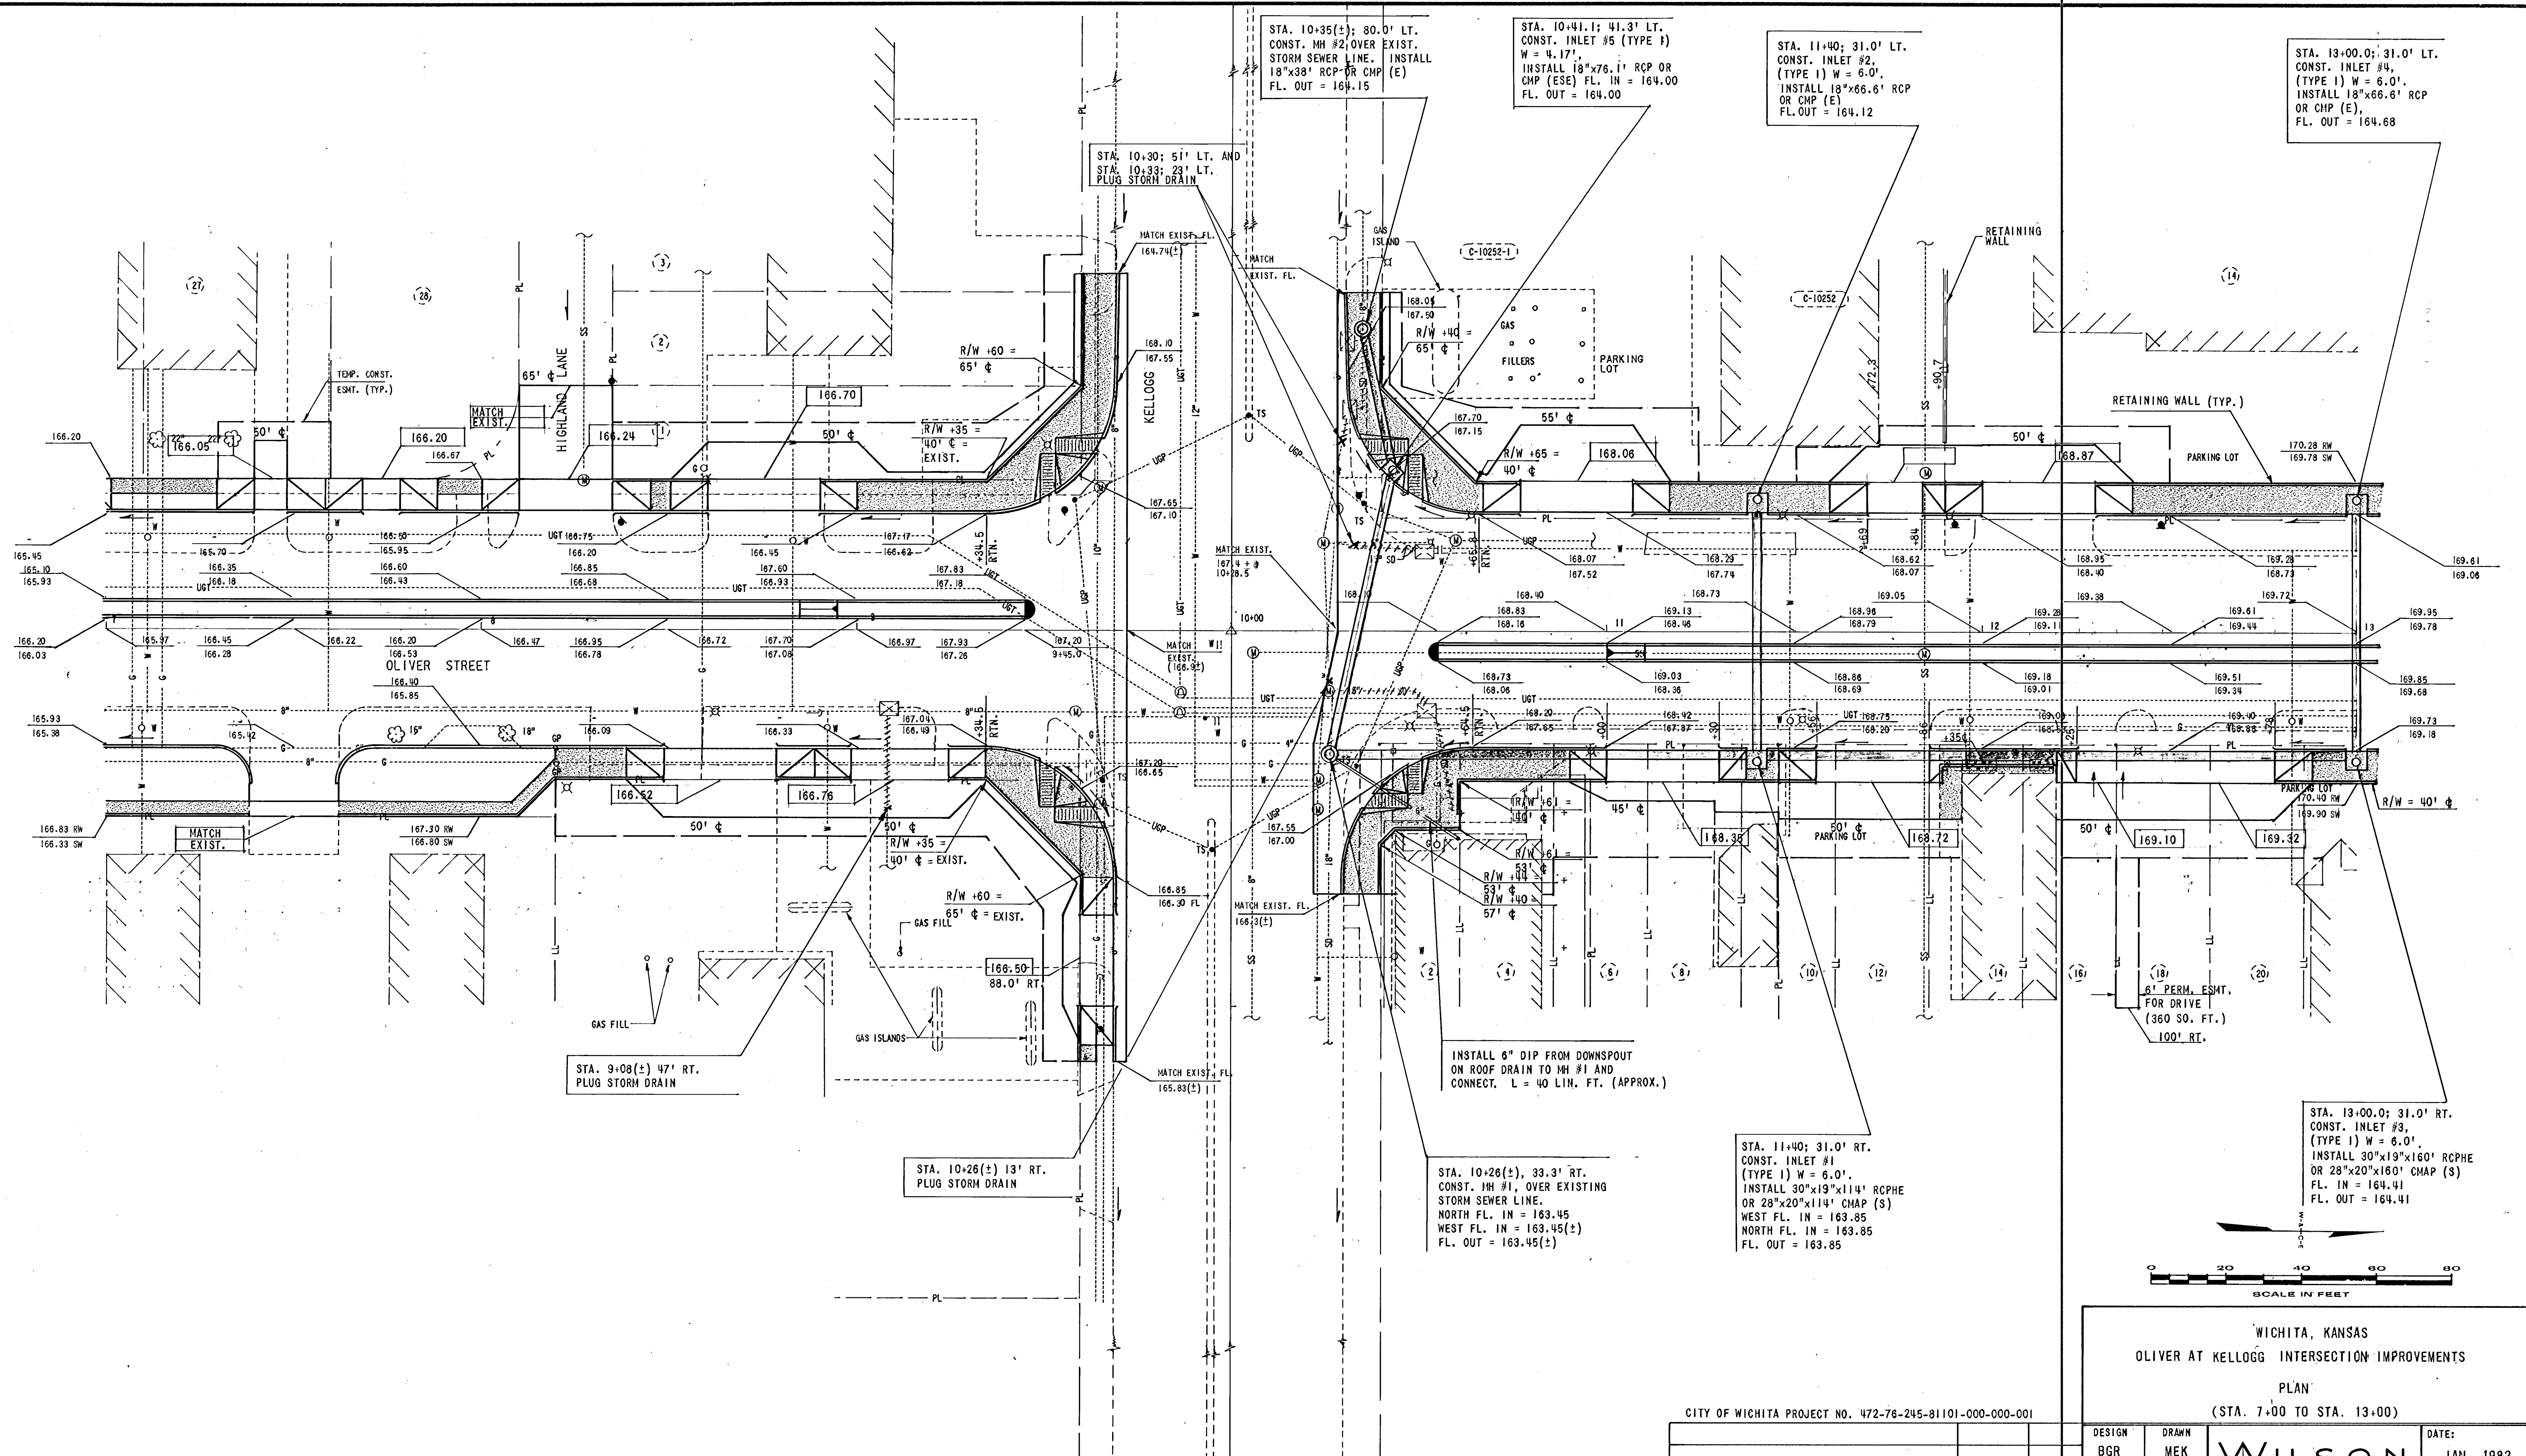

CITY OF WICHITA PROJECT NO. 472-76-245-81101-000-000-001

WICHITA, KANSAS
OLIVER AT KELLOGG INTERSECTION IMPROVEMENTSPLAN
(STA. 7+00 TO STA. 13+00)

DESIGN BGR	DRAWN MEK	DATE: JAN. 1982
		FILE NO. 81-323B
		SHEET NO. 8 OF 22

WILSON
& COMPANY
ENGINEERS &
ARCHITECTS
WICHITA — KANSAS