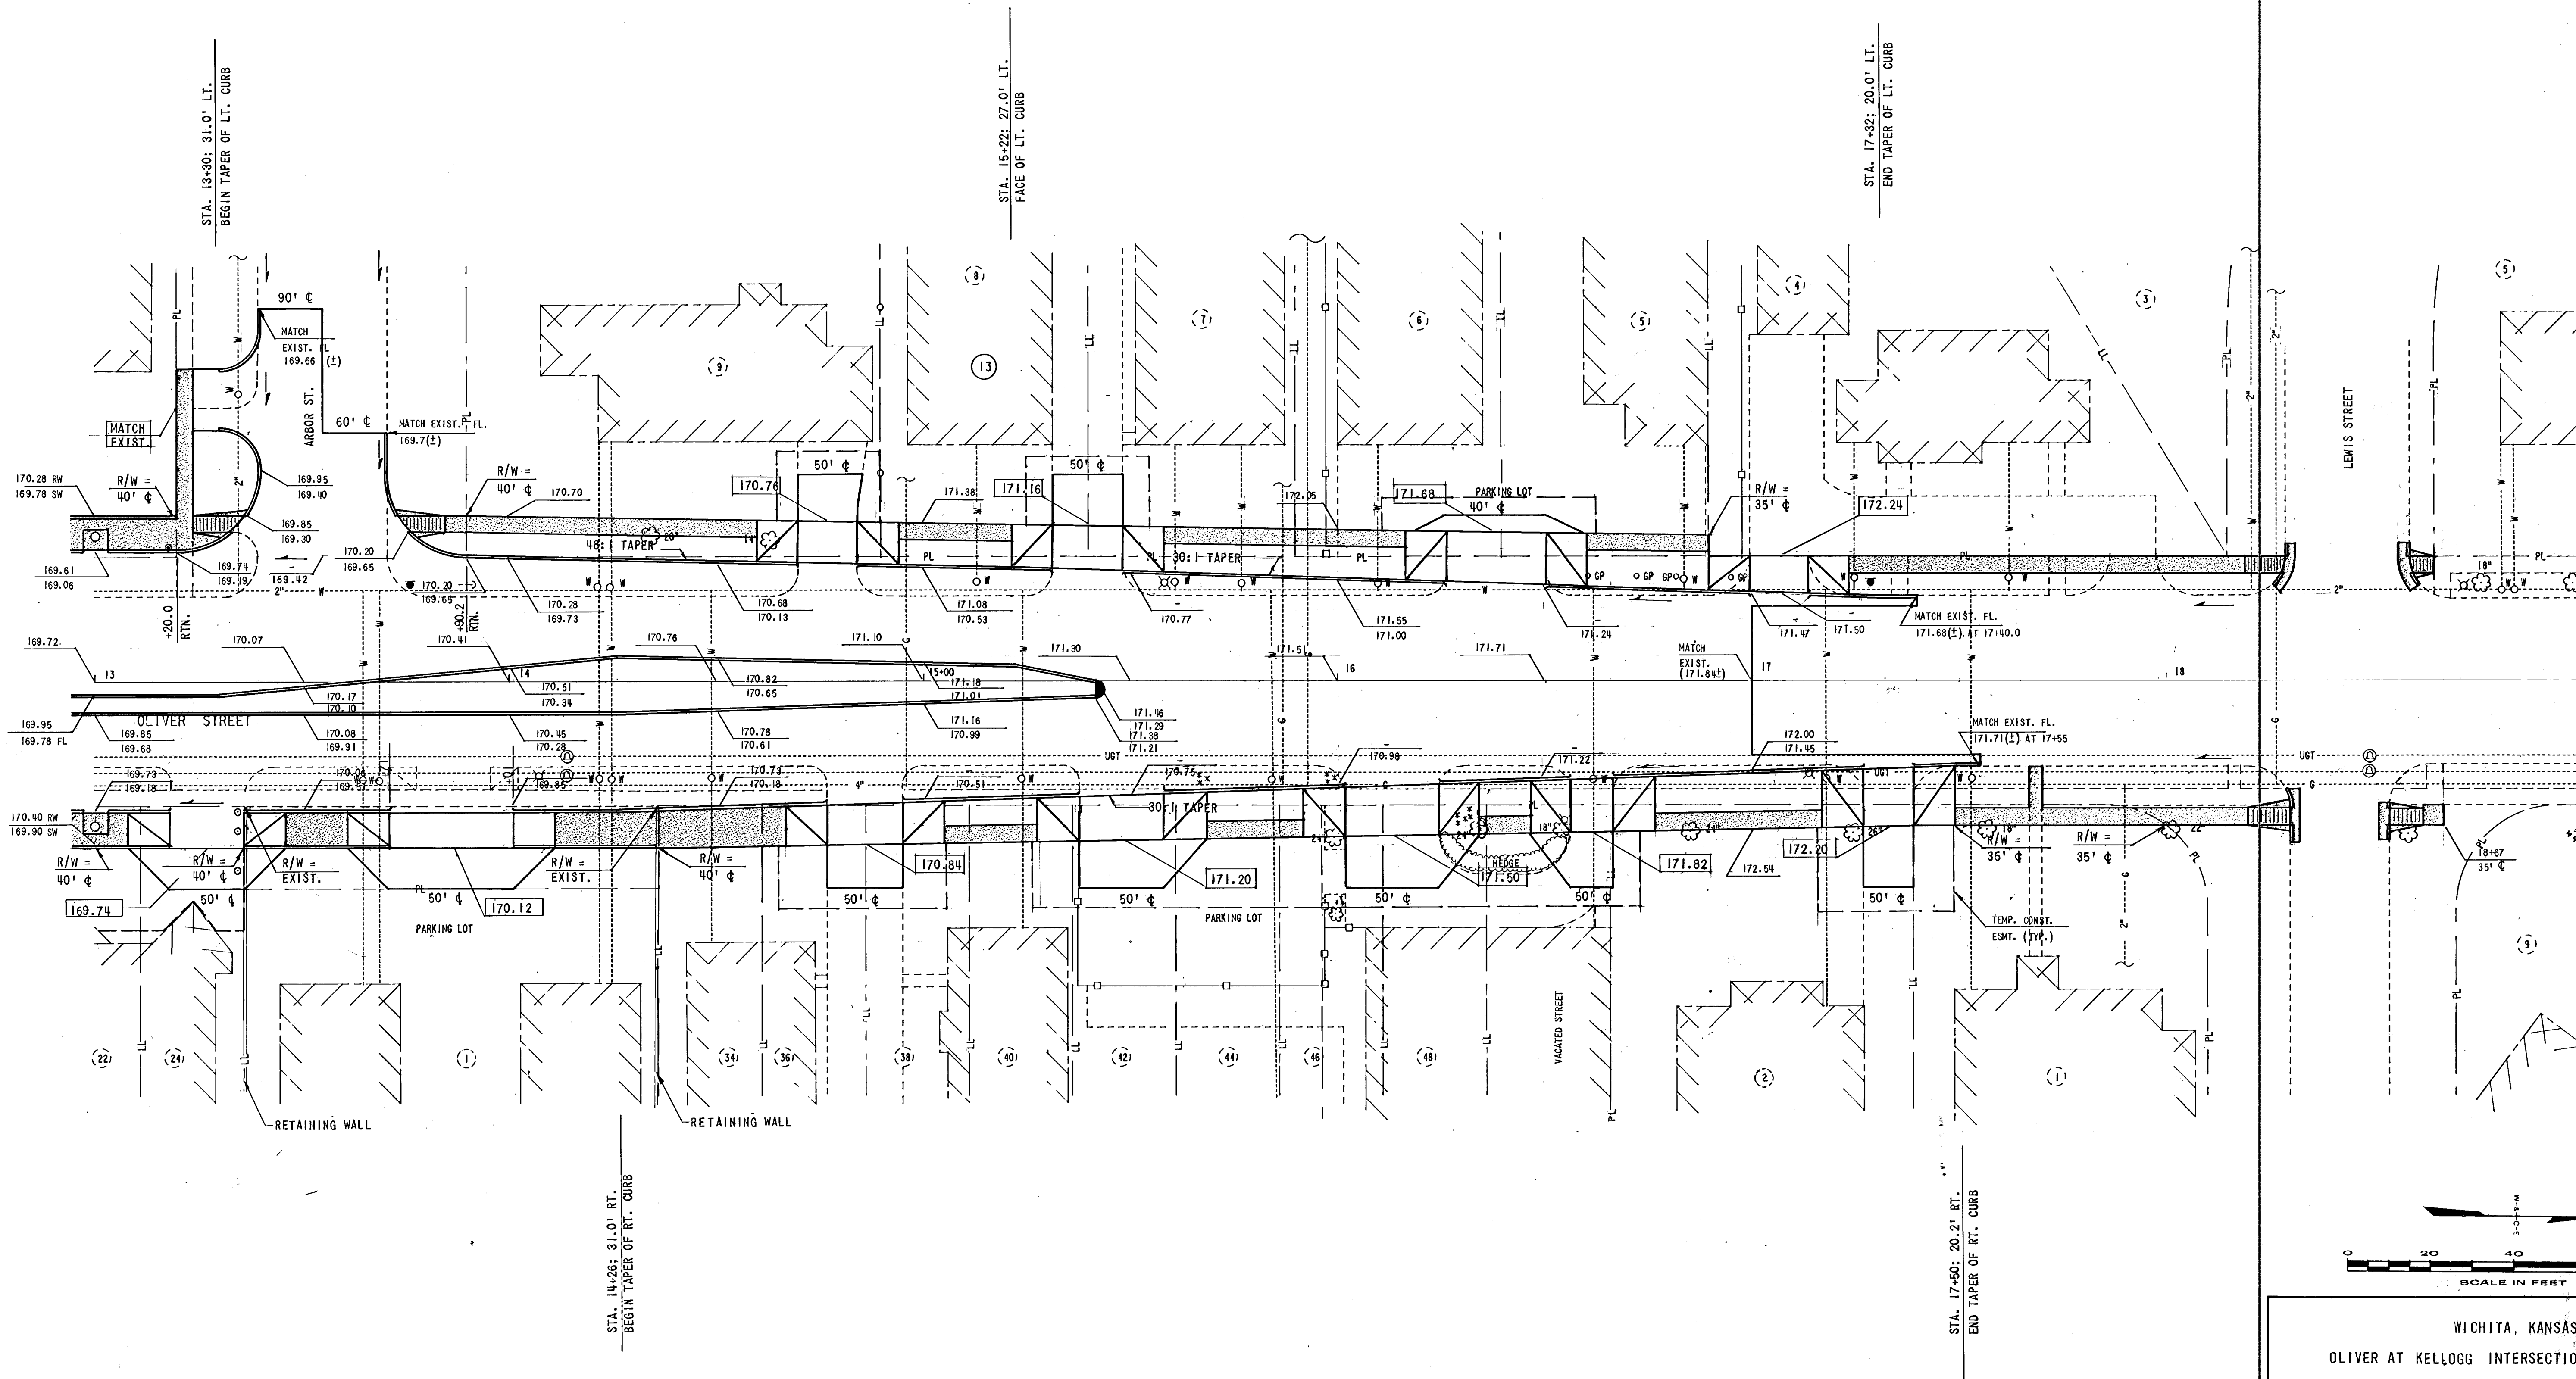


WICHITA, KANSAS
OLIVER AT KELLOGG INTERSECTION IMPROVEMENTS
PLAN
(STATION 13+00 TO STATION 18+32)

CITY OF WICHITA PROJECT NO. 472-76-245-81101-000-000-001

			DESIGN BGR	DRAWN MEK	 WILSON & COMPANY ENGINEERS & ARCHITECTS WICHITA — KANSAS	DATE: JAN. 1982
						FILE NO. 81-323B
						SHEET NO. 7
						OF 22
REVISION			DATE	BY		