


FINAL SURVEY	DATE
SURVEYED	BY
TEMPLATE	
NOTE BOOK	
NO.	
AREAS CHECKED	
AREAS CHECKED	

ORIGINAL SURVEY	DATE
SURVEYED	BY
TEMPLATE	
NOTE BOOK	
NO.	
AREAS CHECKED	
AREAS CHECKED	

CITY	STATE	PROJECT NO.	FISCAL YEAR	SHEET NO.	TOTAL SHEETS
WICHITA	KANSAS	*	1982	9	22

* 472-76-245-81101-000-000-001

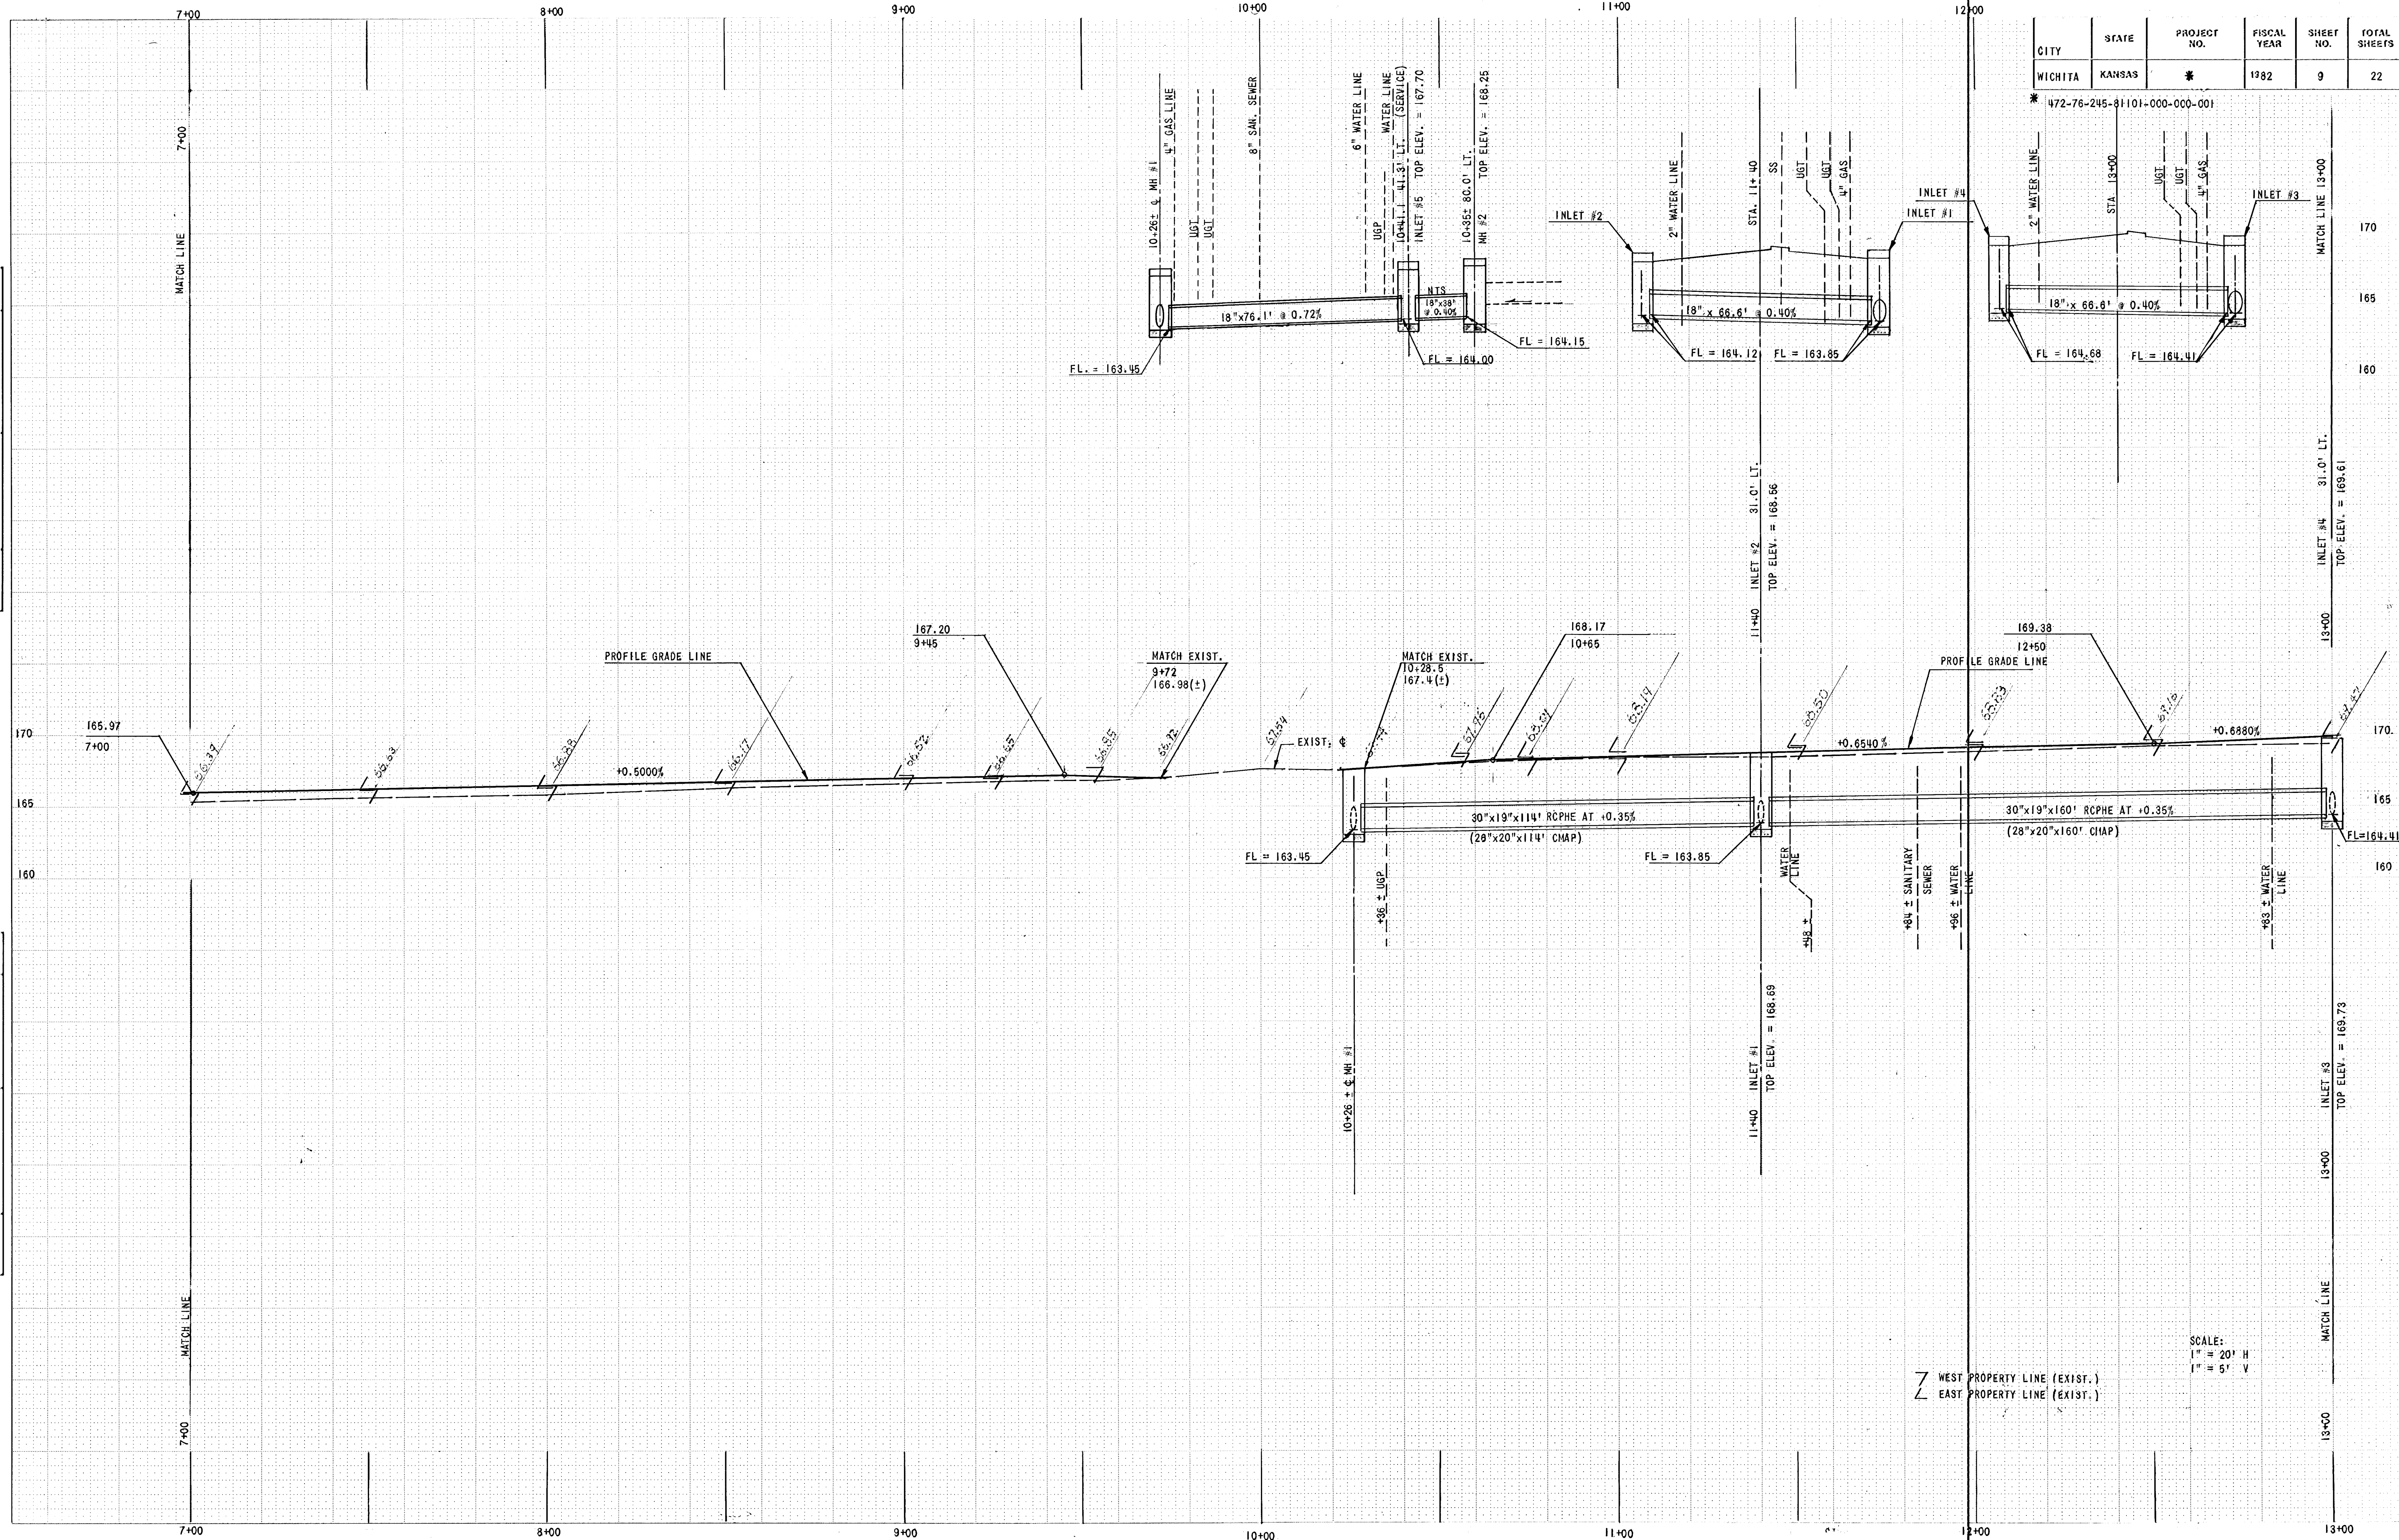

WEST PROPERTY LINE (EXIST.)
EAST PROPERTY LINE (EXIST.)

SCALE:
1" = 20' H
1" = 5' V