
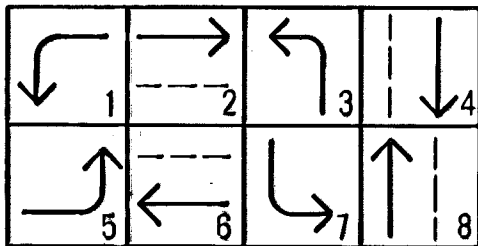



LOOP DETECTORS					
LOOP NO.	LOCATION	SIZE	NO. TURNS	DIRECTION	MOVEMENT CALLED
1	6J4U	6' x 16'	3	WB CALL	6
2	6J2U	6' x 16'	3	WB E&C	6
3	6J2L	6' x 16'	3	WB E&C	6
4	11IU	6' x 60'	1-2-1	WB LT	1
5	5J1U	6' x 60'	1-2-1	EB LT	5
6	214U	6' x 16'	3	EB E&C	2
7	212U	6' x 16'	3	EB E&C	2
8	212L	6' x 16'	3	EB CALL	2
9	8J8U	6' x 16'	3	NB CALL	8
10	8J6U	6' x 16'	3	NB E&C	8
11	8J6L	6' x 16'	3	NB E&C	8
12	315U	6' x 60'	1-2-1	NB LT	3
13	418U	6' x 16'	3	SB CALL	4
14	7J5U	6' x 60'	1-2-1	SB LT	7
15	416U	6' x 16'	3	SB E&C	4
16	416L	6' x 16'	3	SB E&C	4

NOTE:
TRAFFIC SIGNAL CONTROLLER SYSTEM SHALL
BE TYPE 170 APPROVED BY CALIFORNIA
DEPARTMENT OF TRANSPORTATION (CALTRANS).

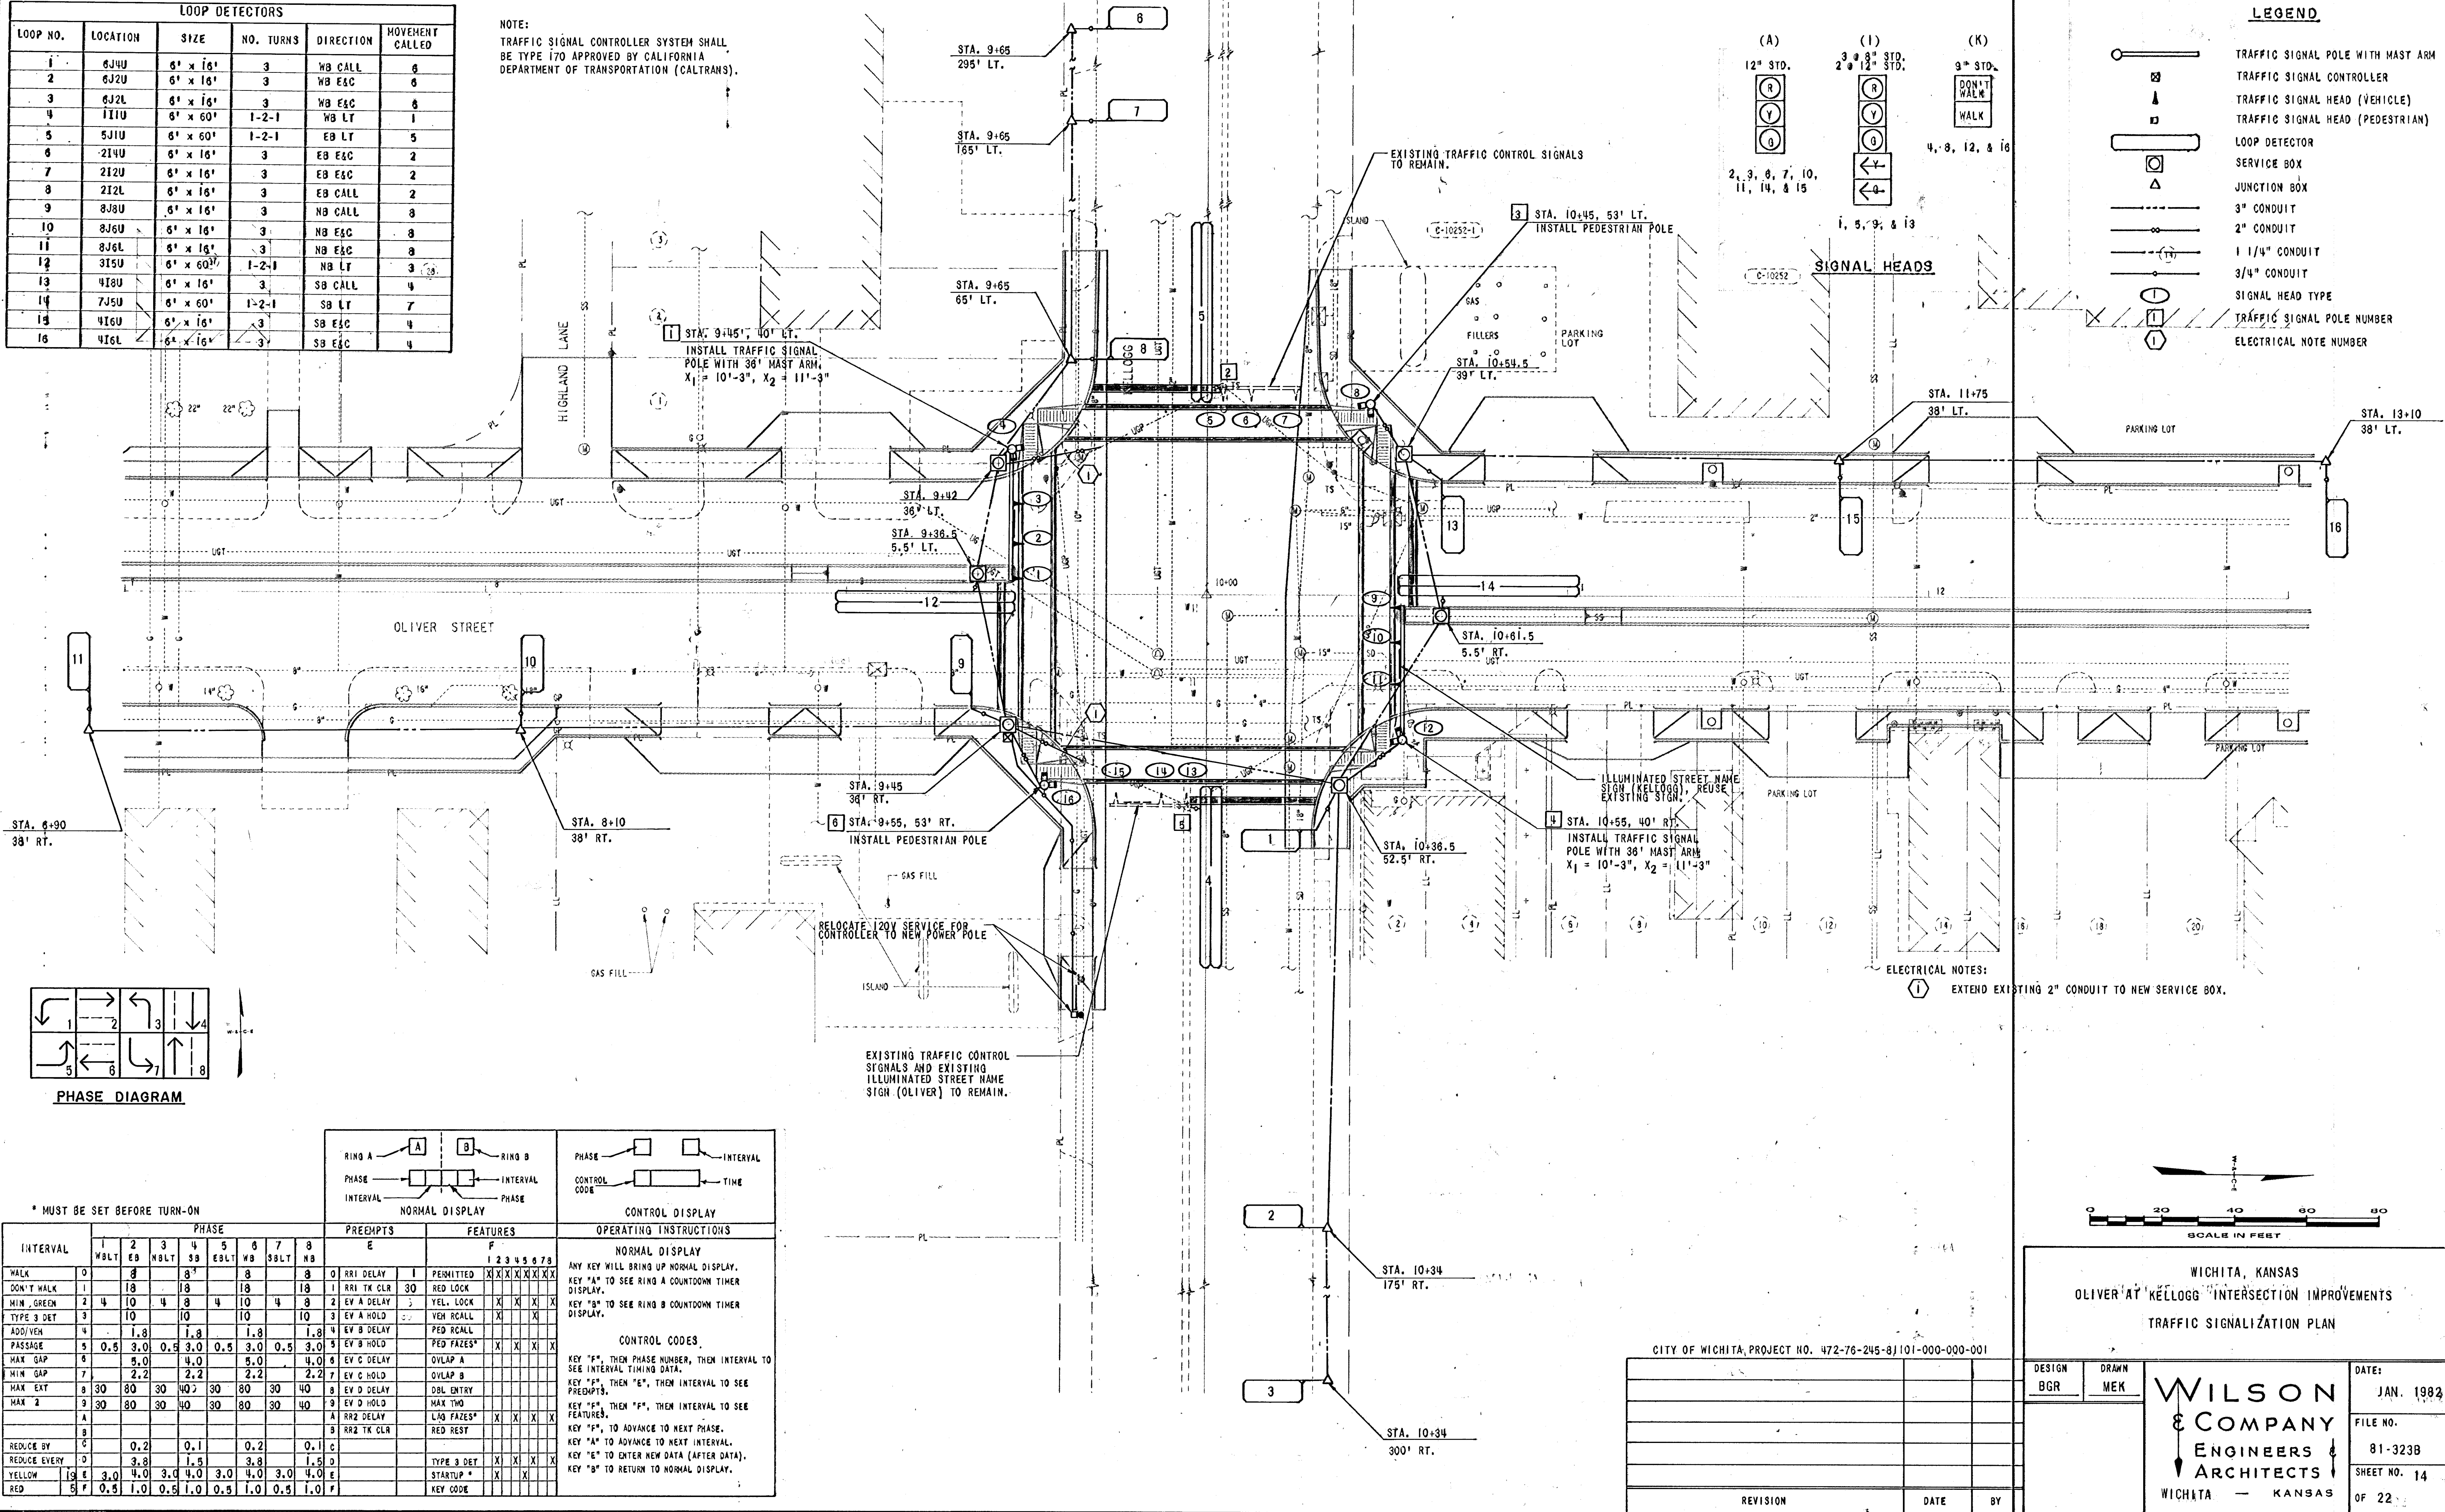

PHASE DIAGRAM

* MUST BE SET BEFORE TURN-ON											
PHASE											

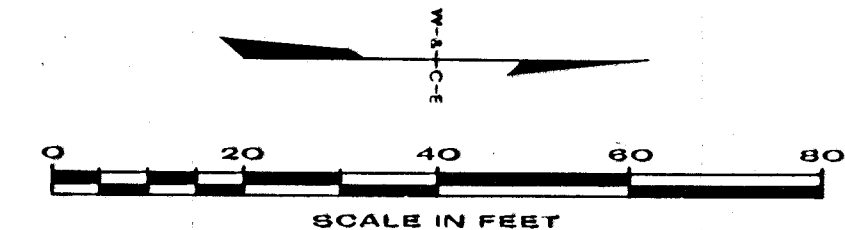

WICHITA, KANSAS
OLIVER AT KELLOGG INTERSECTION IMPROVEMENTS
TRAFFIC SIGNALIZATION PLAN

CITY OF WICHITA, PROJECT NO. 472-76-245-8J101-000-000-001

DESIGN	DRAWN	DATE
BGR	MEK	JAN. 1983
WILSON & COMPANY		FILE NO.
ENGINEERS & ARCHITECTS		81-323B
WICHITA - KANSAS		SHEET NO. 14
		OF 22
REVISION	DATE	BY