
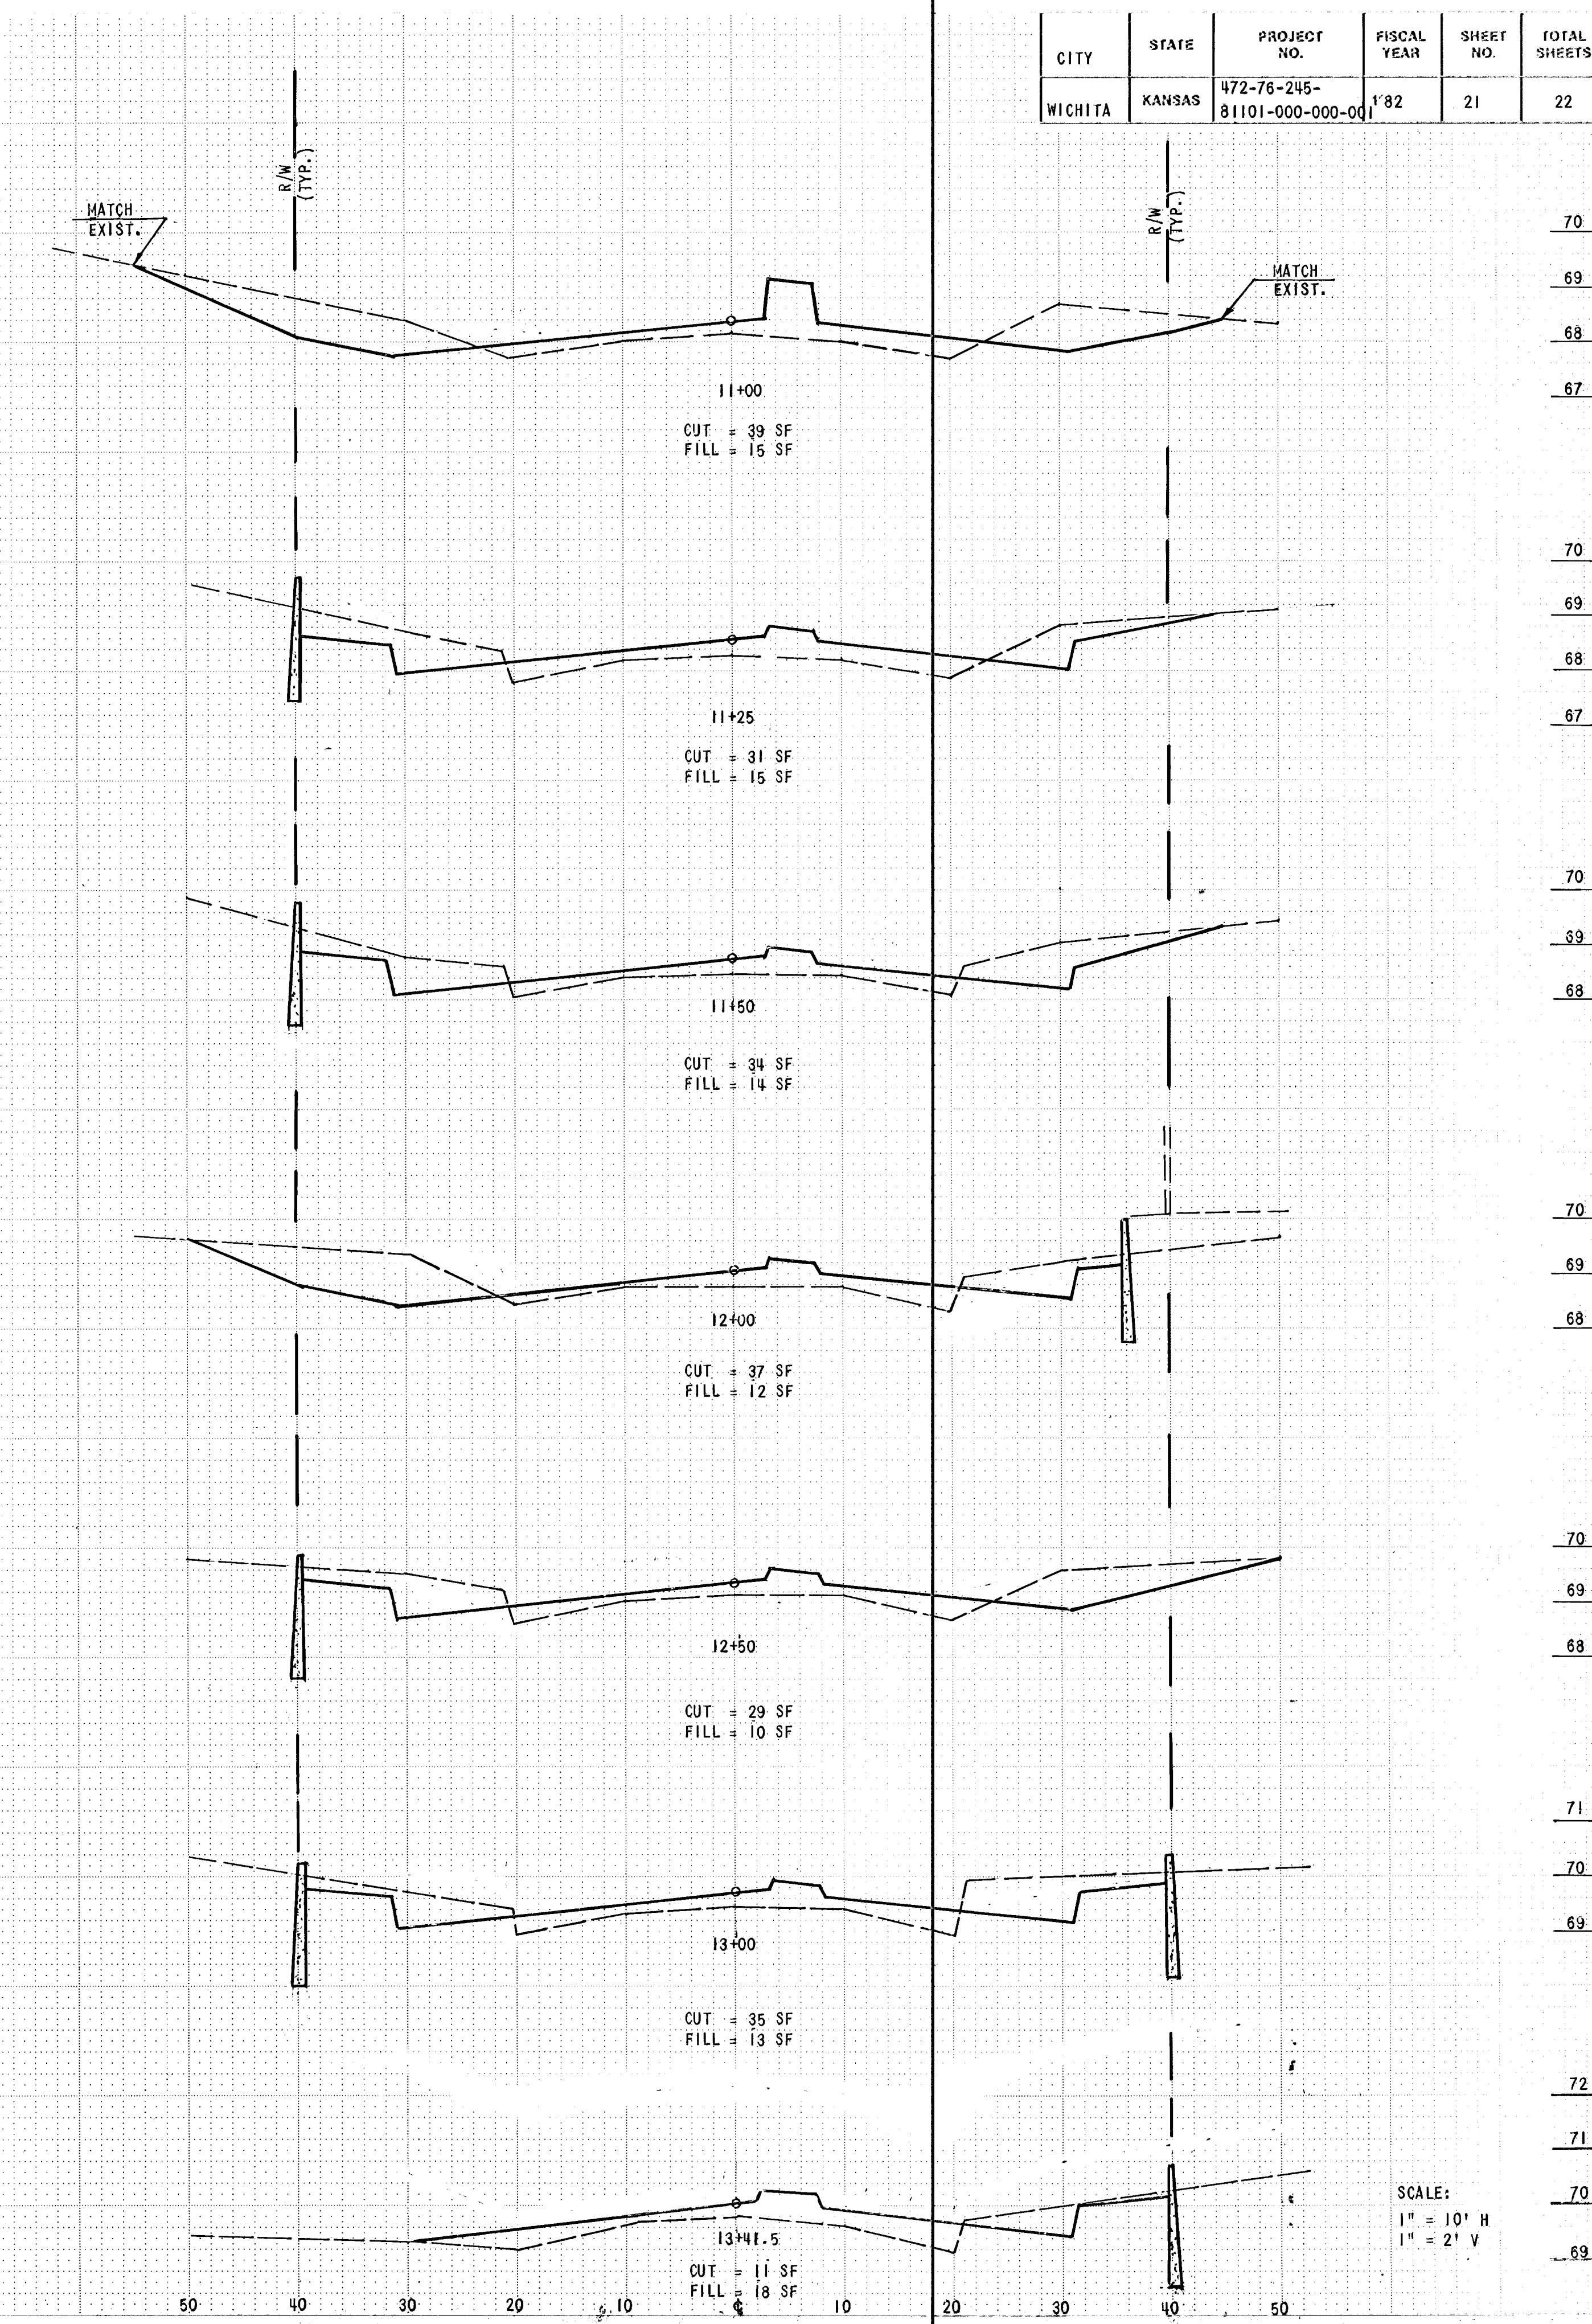


CITY	STATE	PROJECT NO.	FISCAL YEAR	SHEET NO.	TOTAL SHEETS
WICHITA	KANSAS	472-76-245-81101-000-001	'82	21	22

BY	DATE

BY	DATE

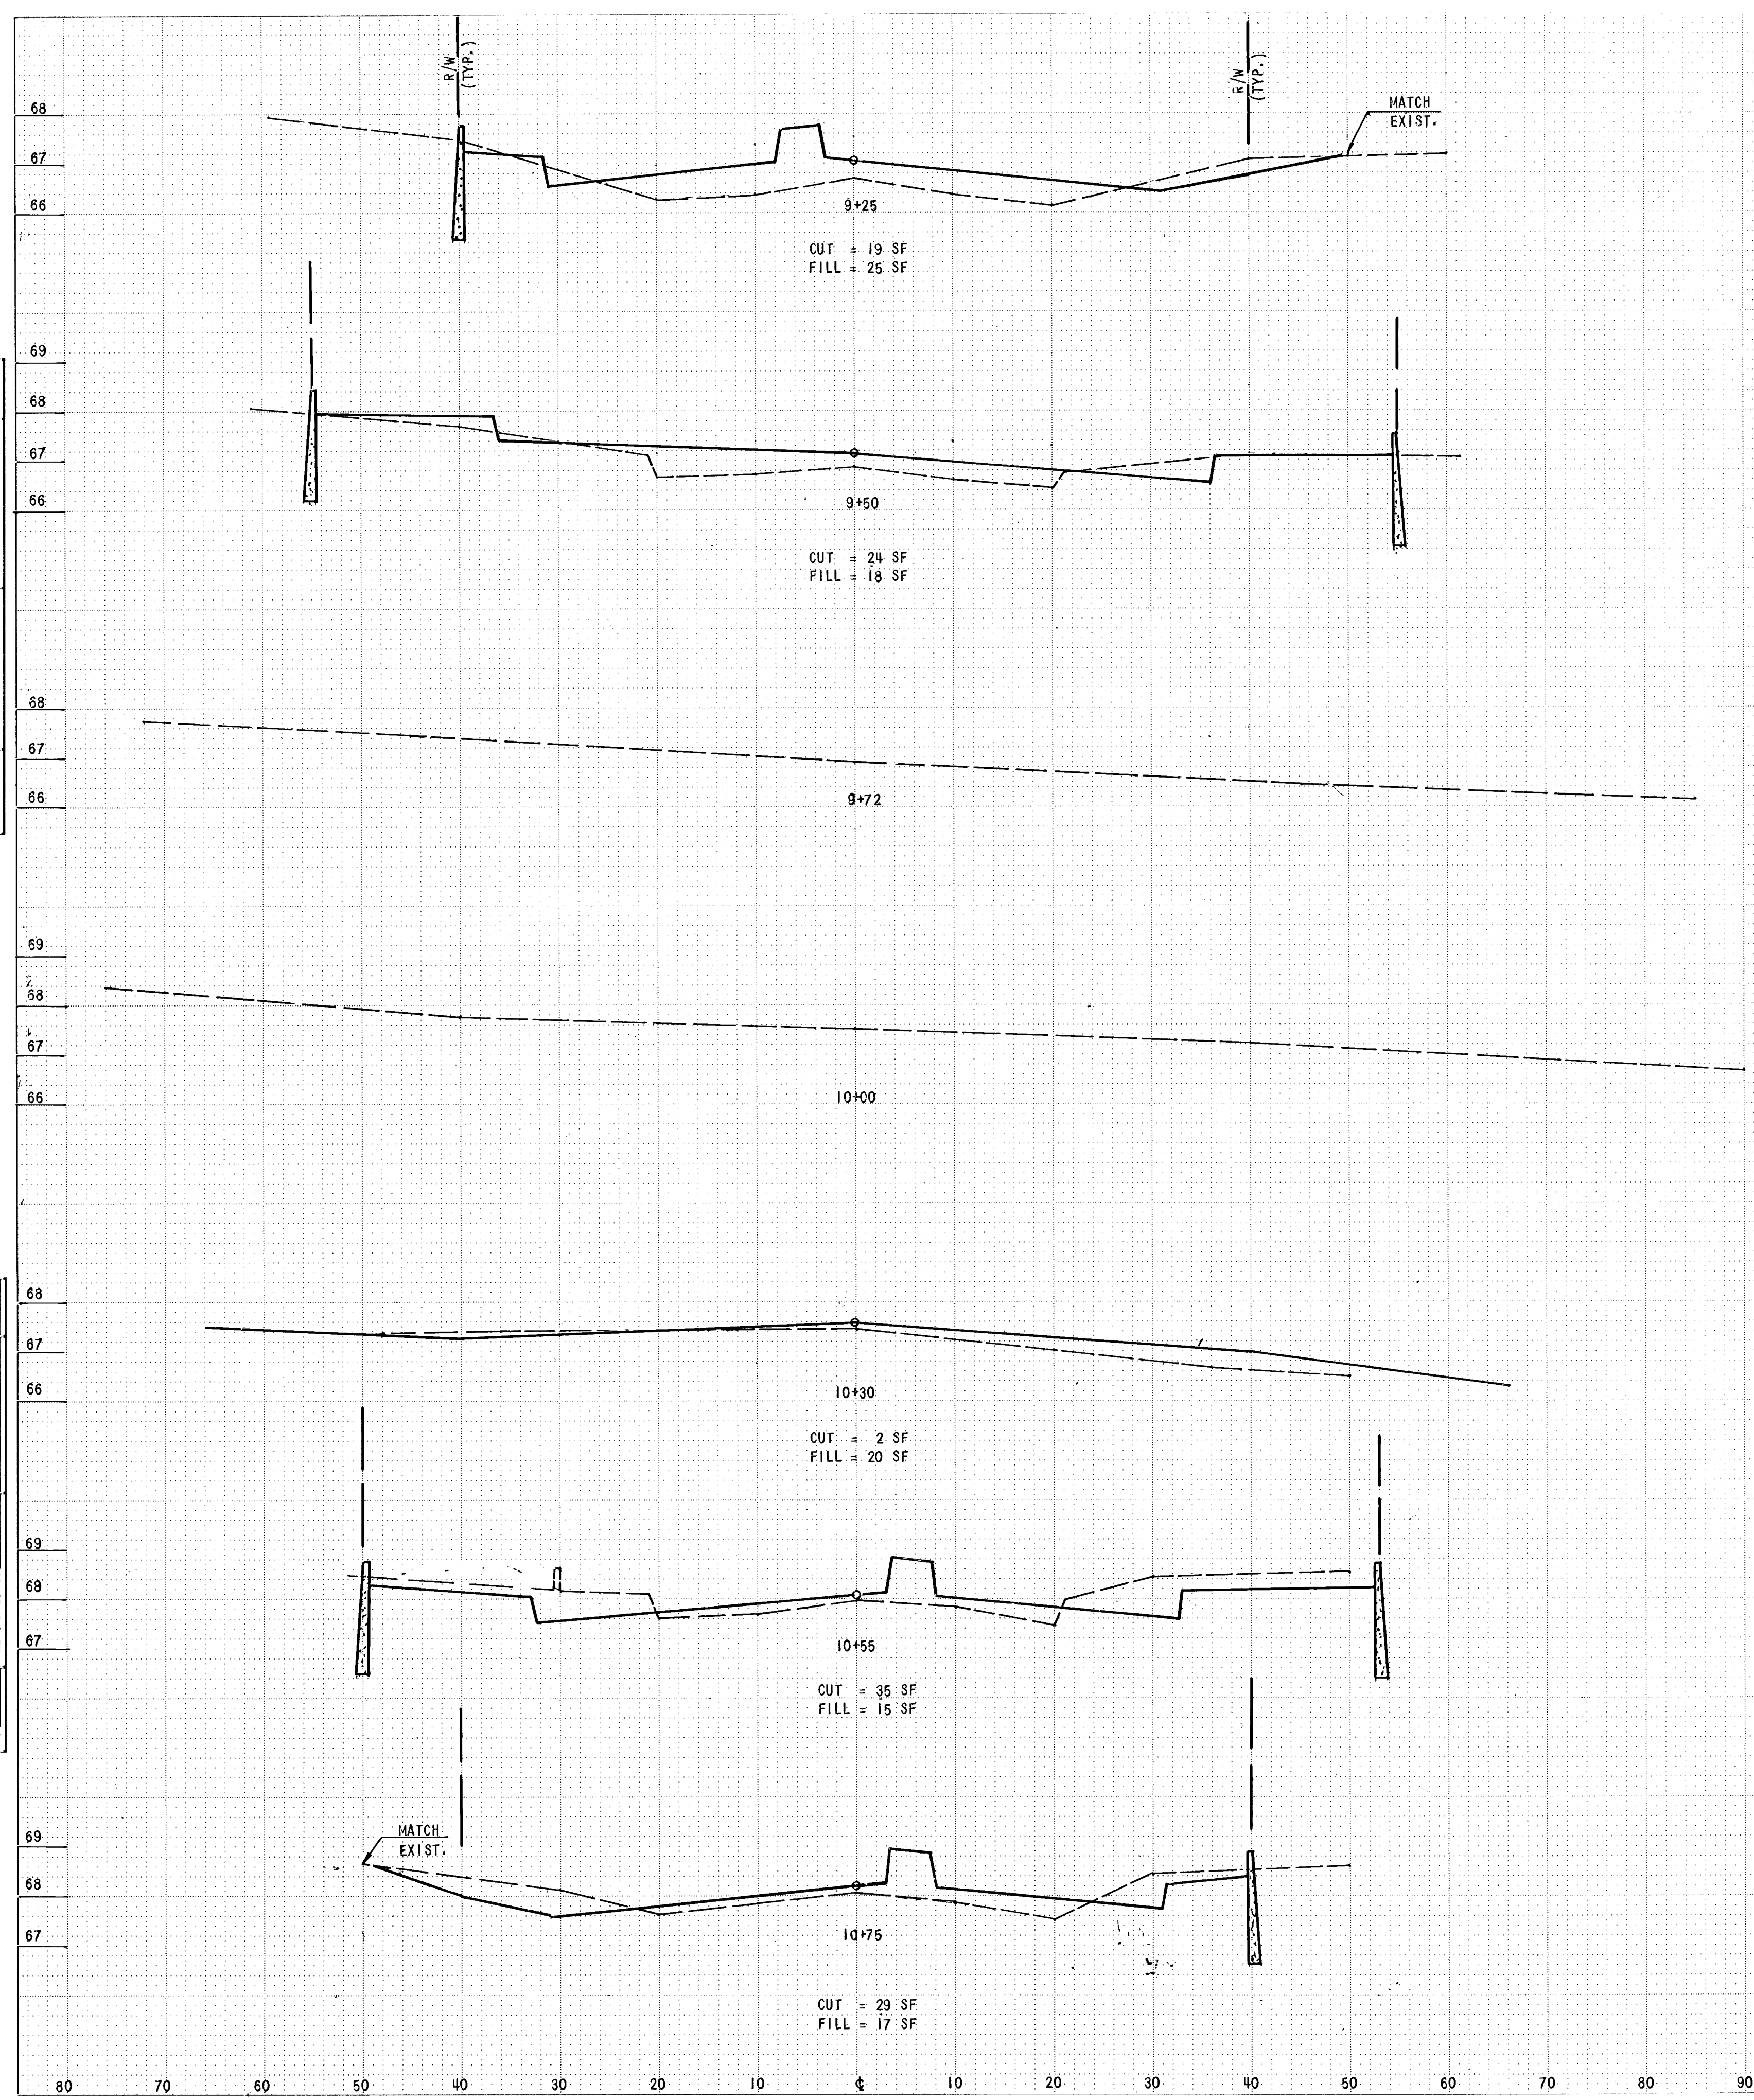

SCALE:
 1" = 10' H
 1" = 2' V