


BENCHMARK:
City of Wichita benchmark at
the SE corner of intersection
of 135th Street West and 13th
Street North.
Elev. = 167.83 (City Datum)

Brass Benchmark Disc
Adjacent to Fire Hydrant at E.
End of E. Curb Return of
Ponderosa & Ponderosa Ct.
Elev. = 170.96 (City Datum)

Scale: 1" = 20'
• = Iron

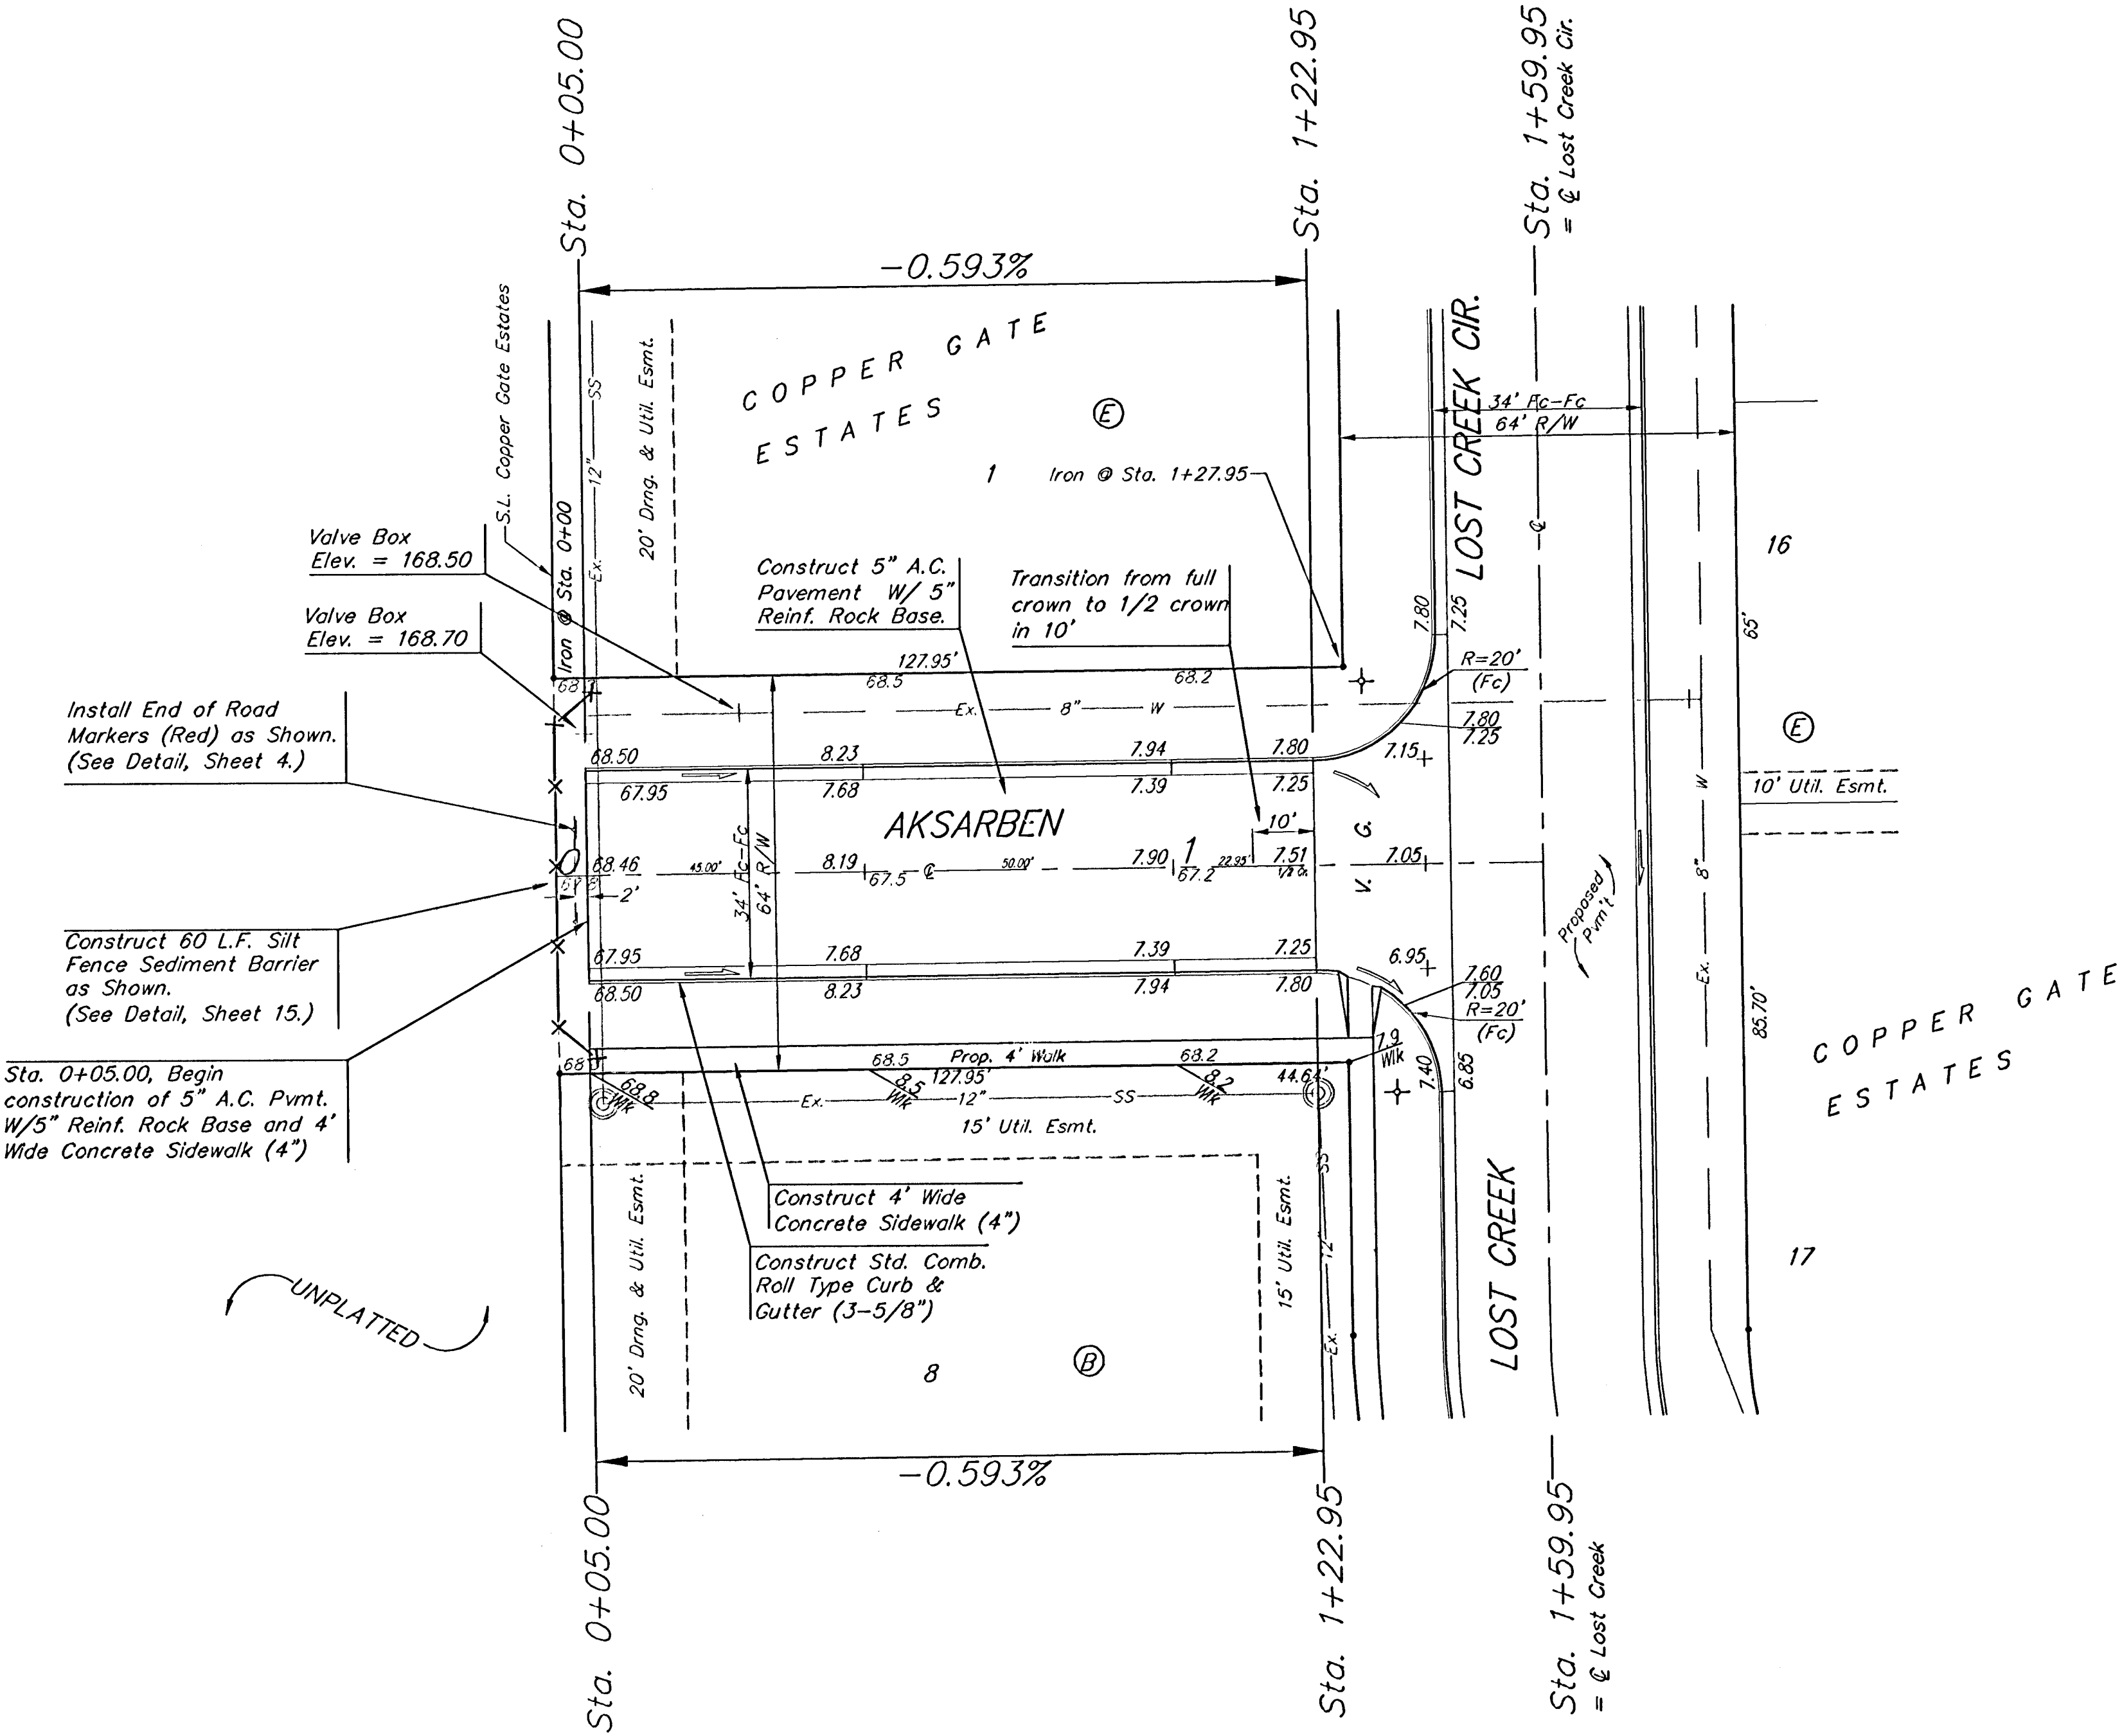

NOTE: ROLL TYPE CURB & GUTTER TO BE CONSTRUCTED ON THE PAVEMENT SHOWN ON THIS SHEET. TOP OF CURB ELEVATIONS ARE GIVEN FOR FULL HEIGHT CURB.



Copper Gate Estates - Phase III

AKSARBEN

STA. 0+05.00 TO STA. 1+59.95

Baughman Company, P.A. 315 Ella St. Wichita, KS 67211 F316-263-7771 F316-263-0149

ENGINEERING | SURVEYING | PLANNING | LANDSCAPE ARCHITECTURE

PROJECT NUMBER
472-83671

DESIGN
NBW

APPROVED
TMS

DATE
4/13/05

SCALE
Noted

SHEET
14 OF 30

CopperGate\Phase 3\Sta9.dwg

0406-B956