


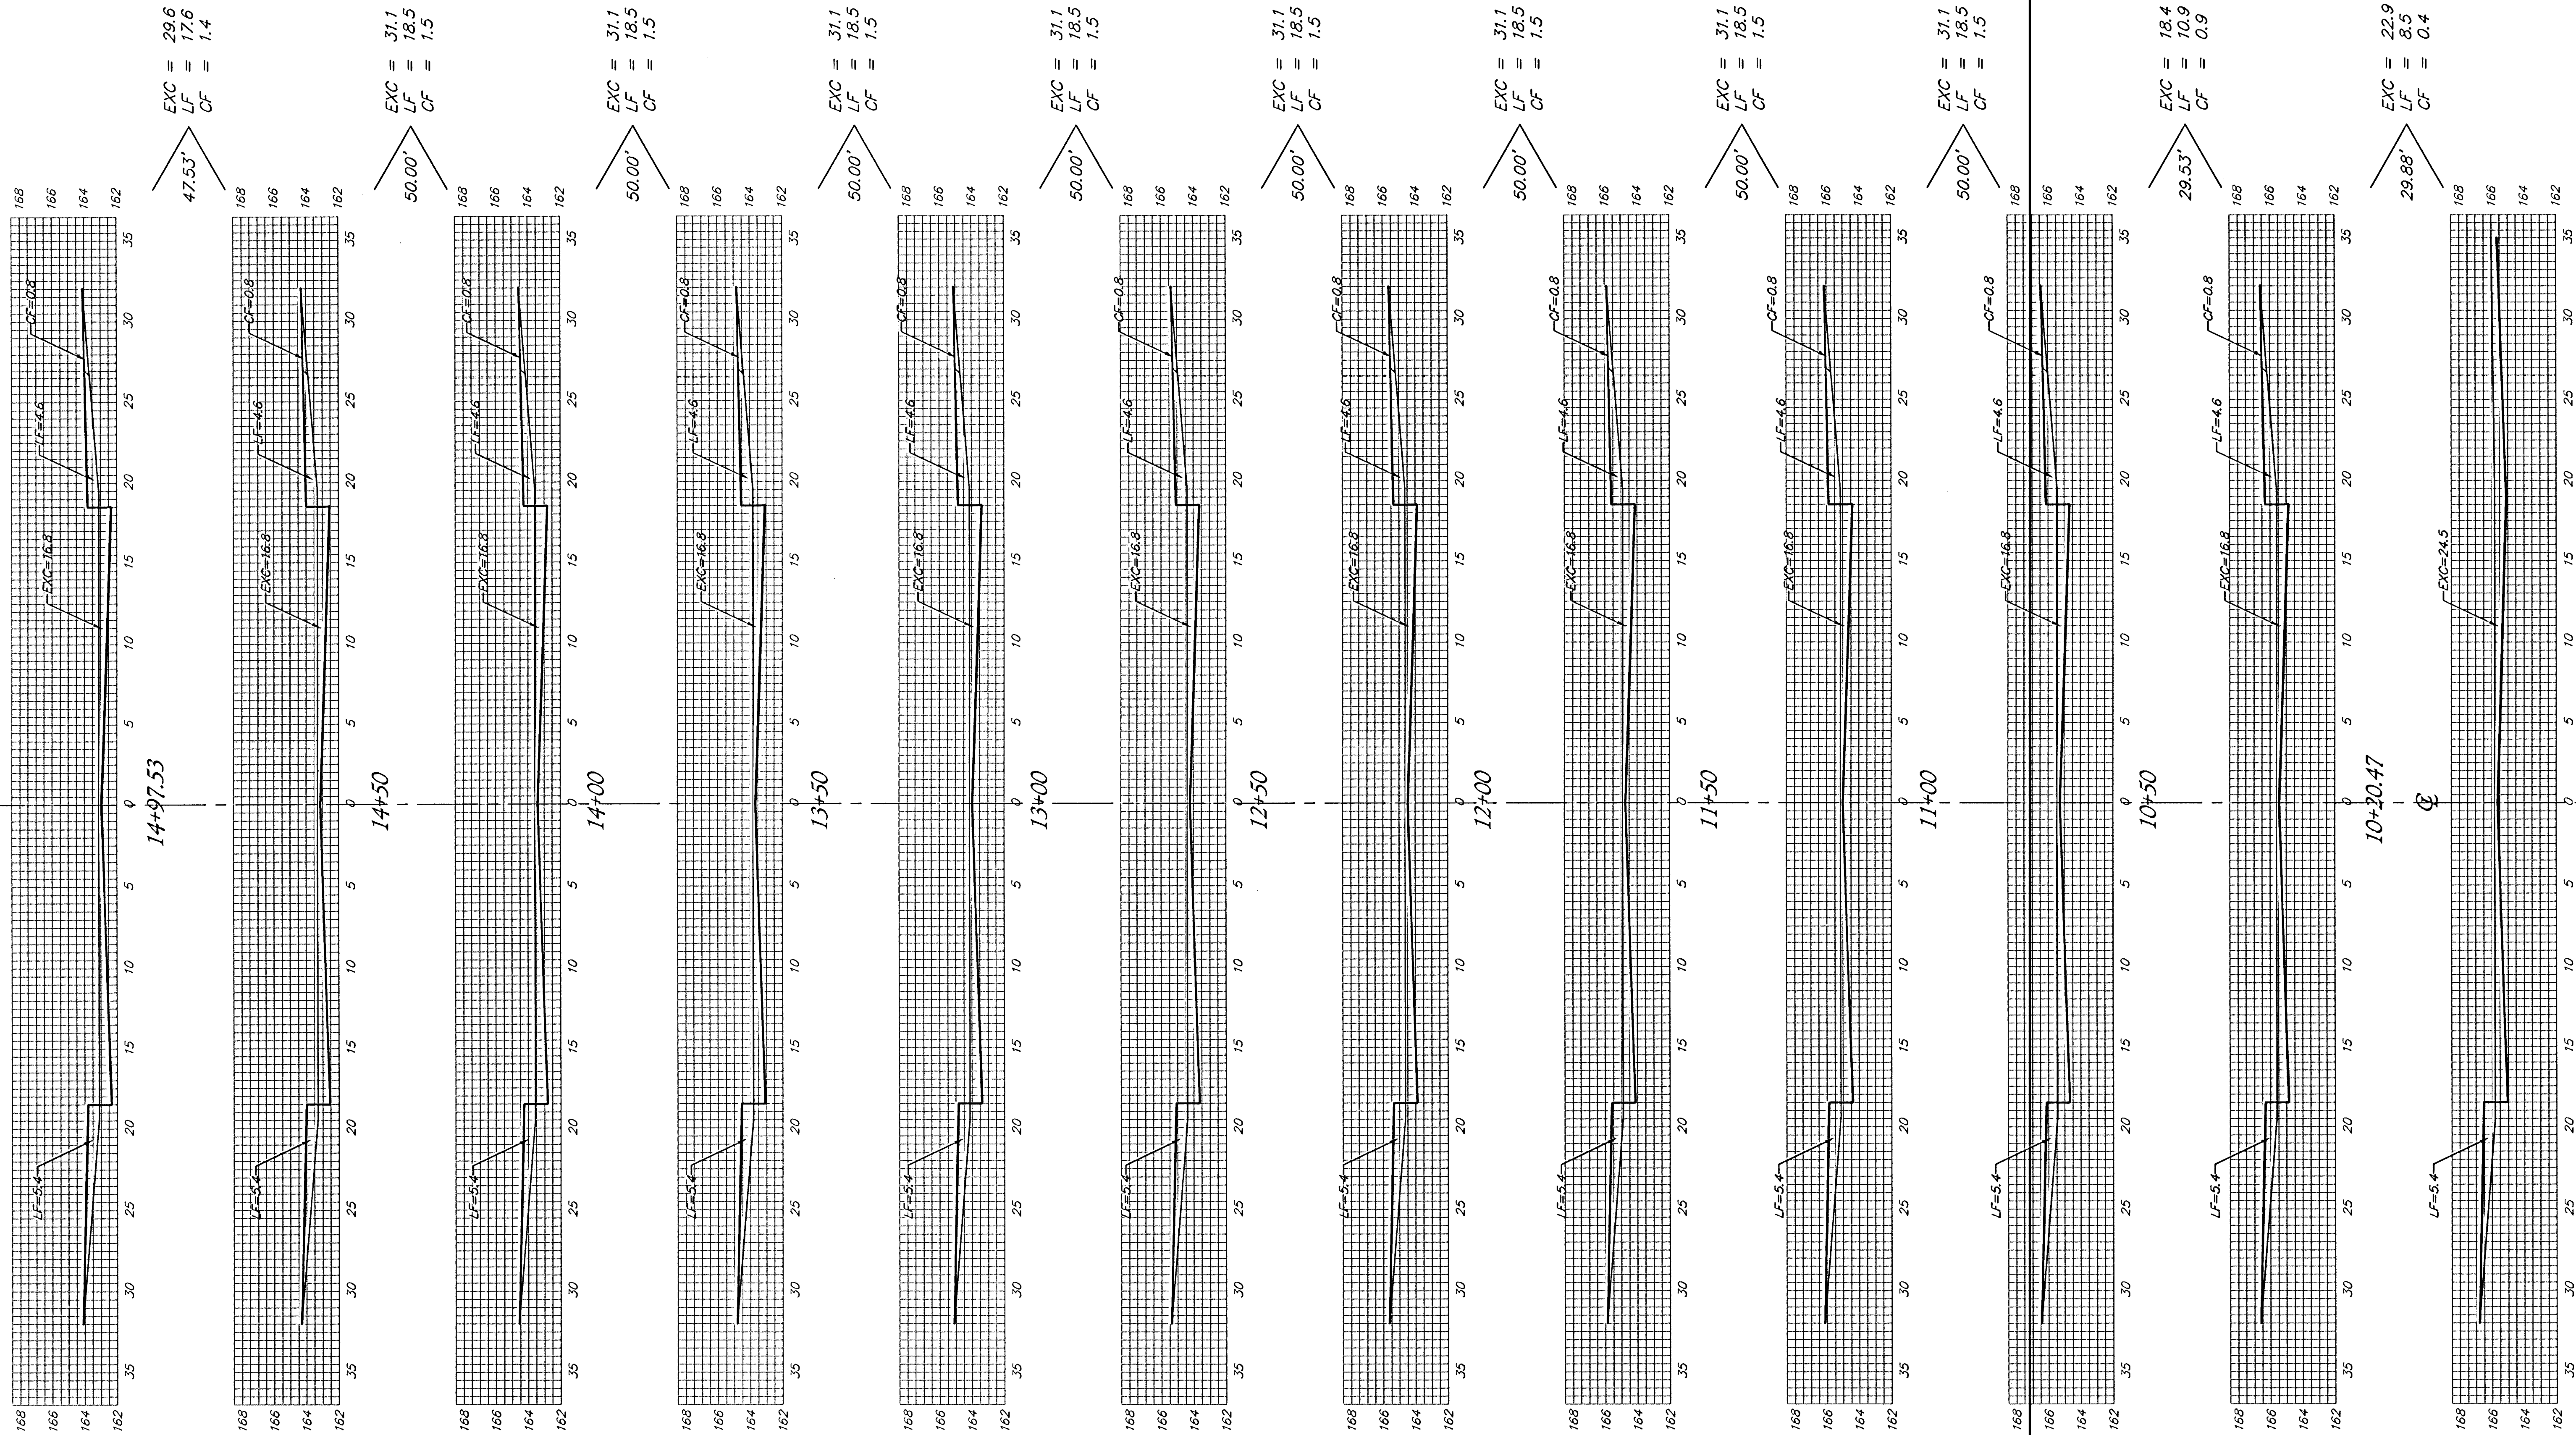

Sheet Totals:
Excavation = 319.7 C.Y.
Loose Fill = 185.0 C.Y.
Compacted Fill = 14.7 C.Y.



Baughman Company, P.A. 315 Ella St. Wichita, KS 67211 P 316-262-7271 F 316-262-0149
ENGINEERING | SURVEYING | PLANNING | LANDSCAPE ARCHITECTURE
PROJECT NUMBER 472-83671 SHEET 22 OF 30
CopperGate/Phase3/283 0406-E956