


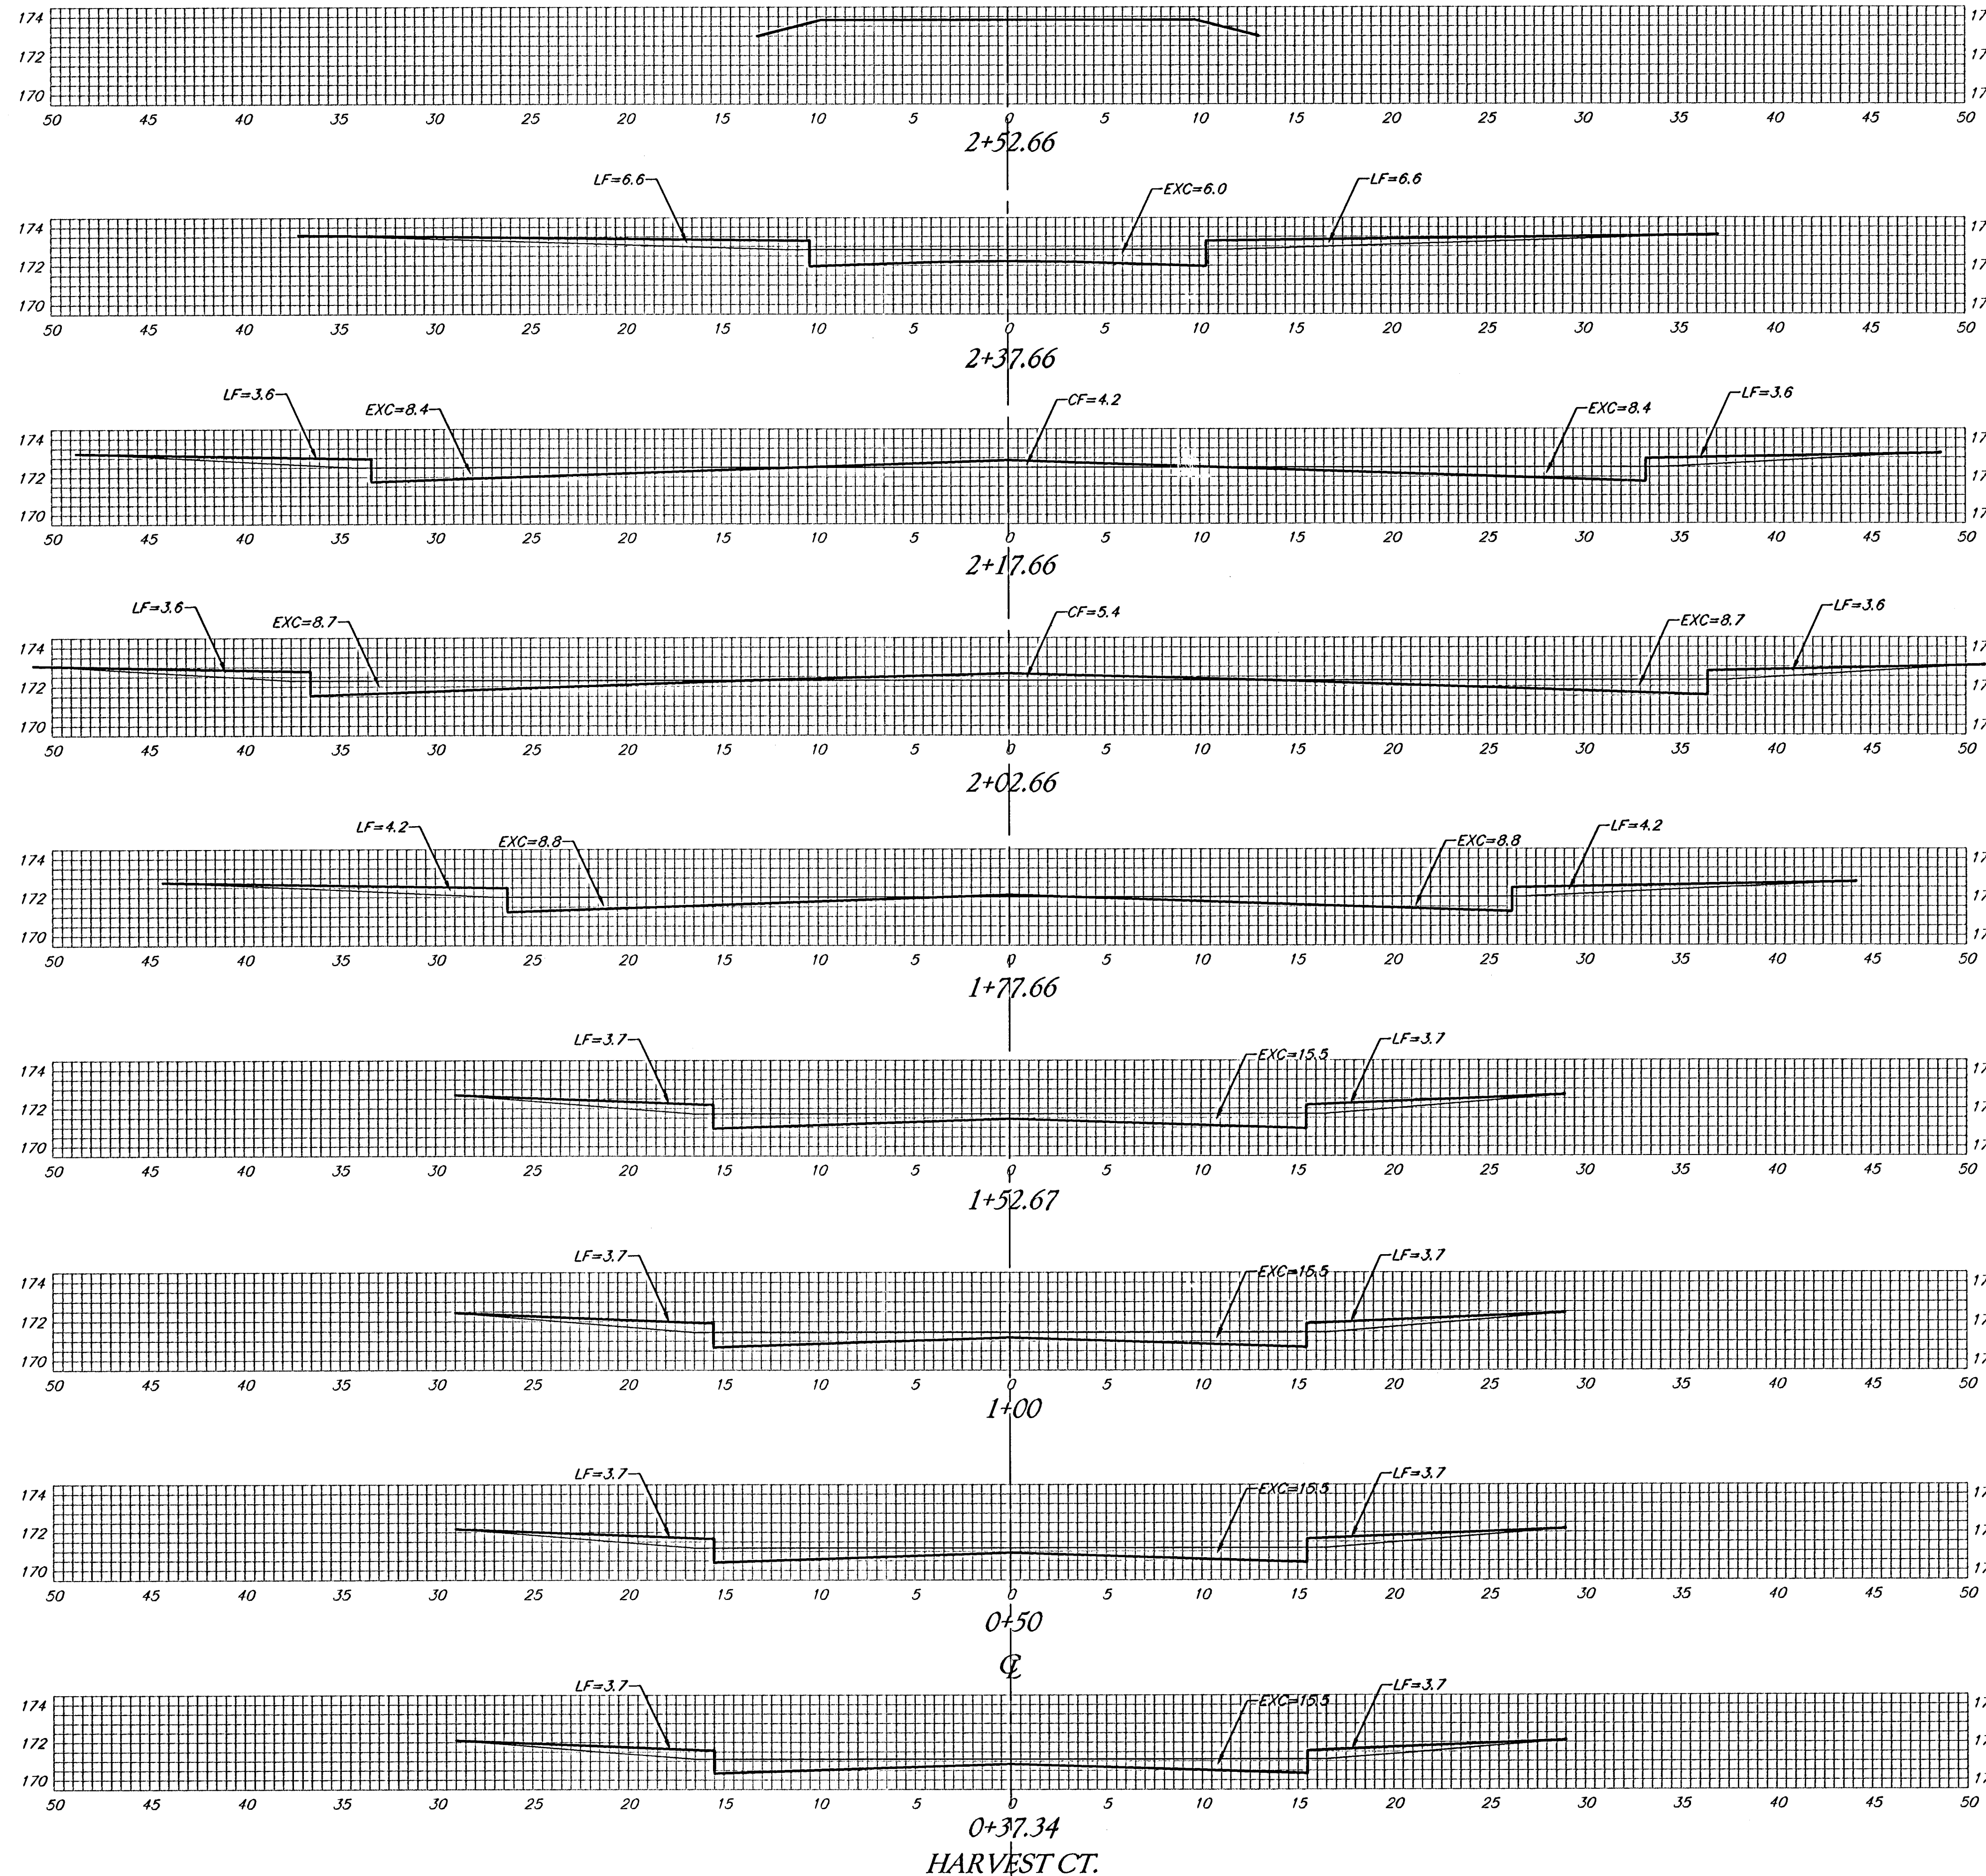

Sheet Totals:
 Excavation = 117.3 C.Y.
 Loose Fill = 59.5 C.Y.
 Compacted Fill = 6.8 C.Y.

