


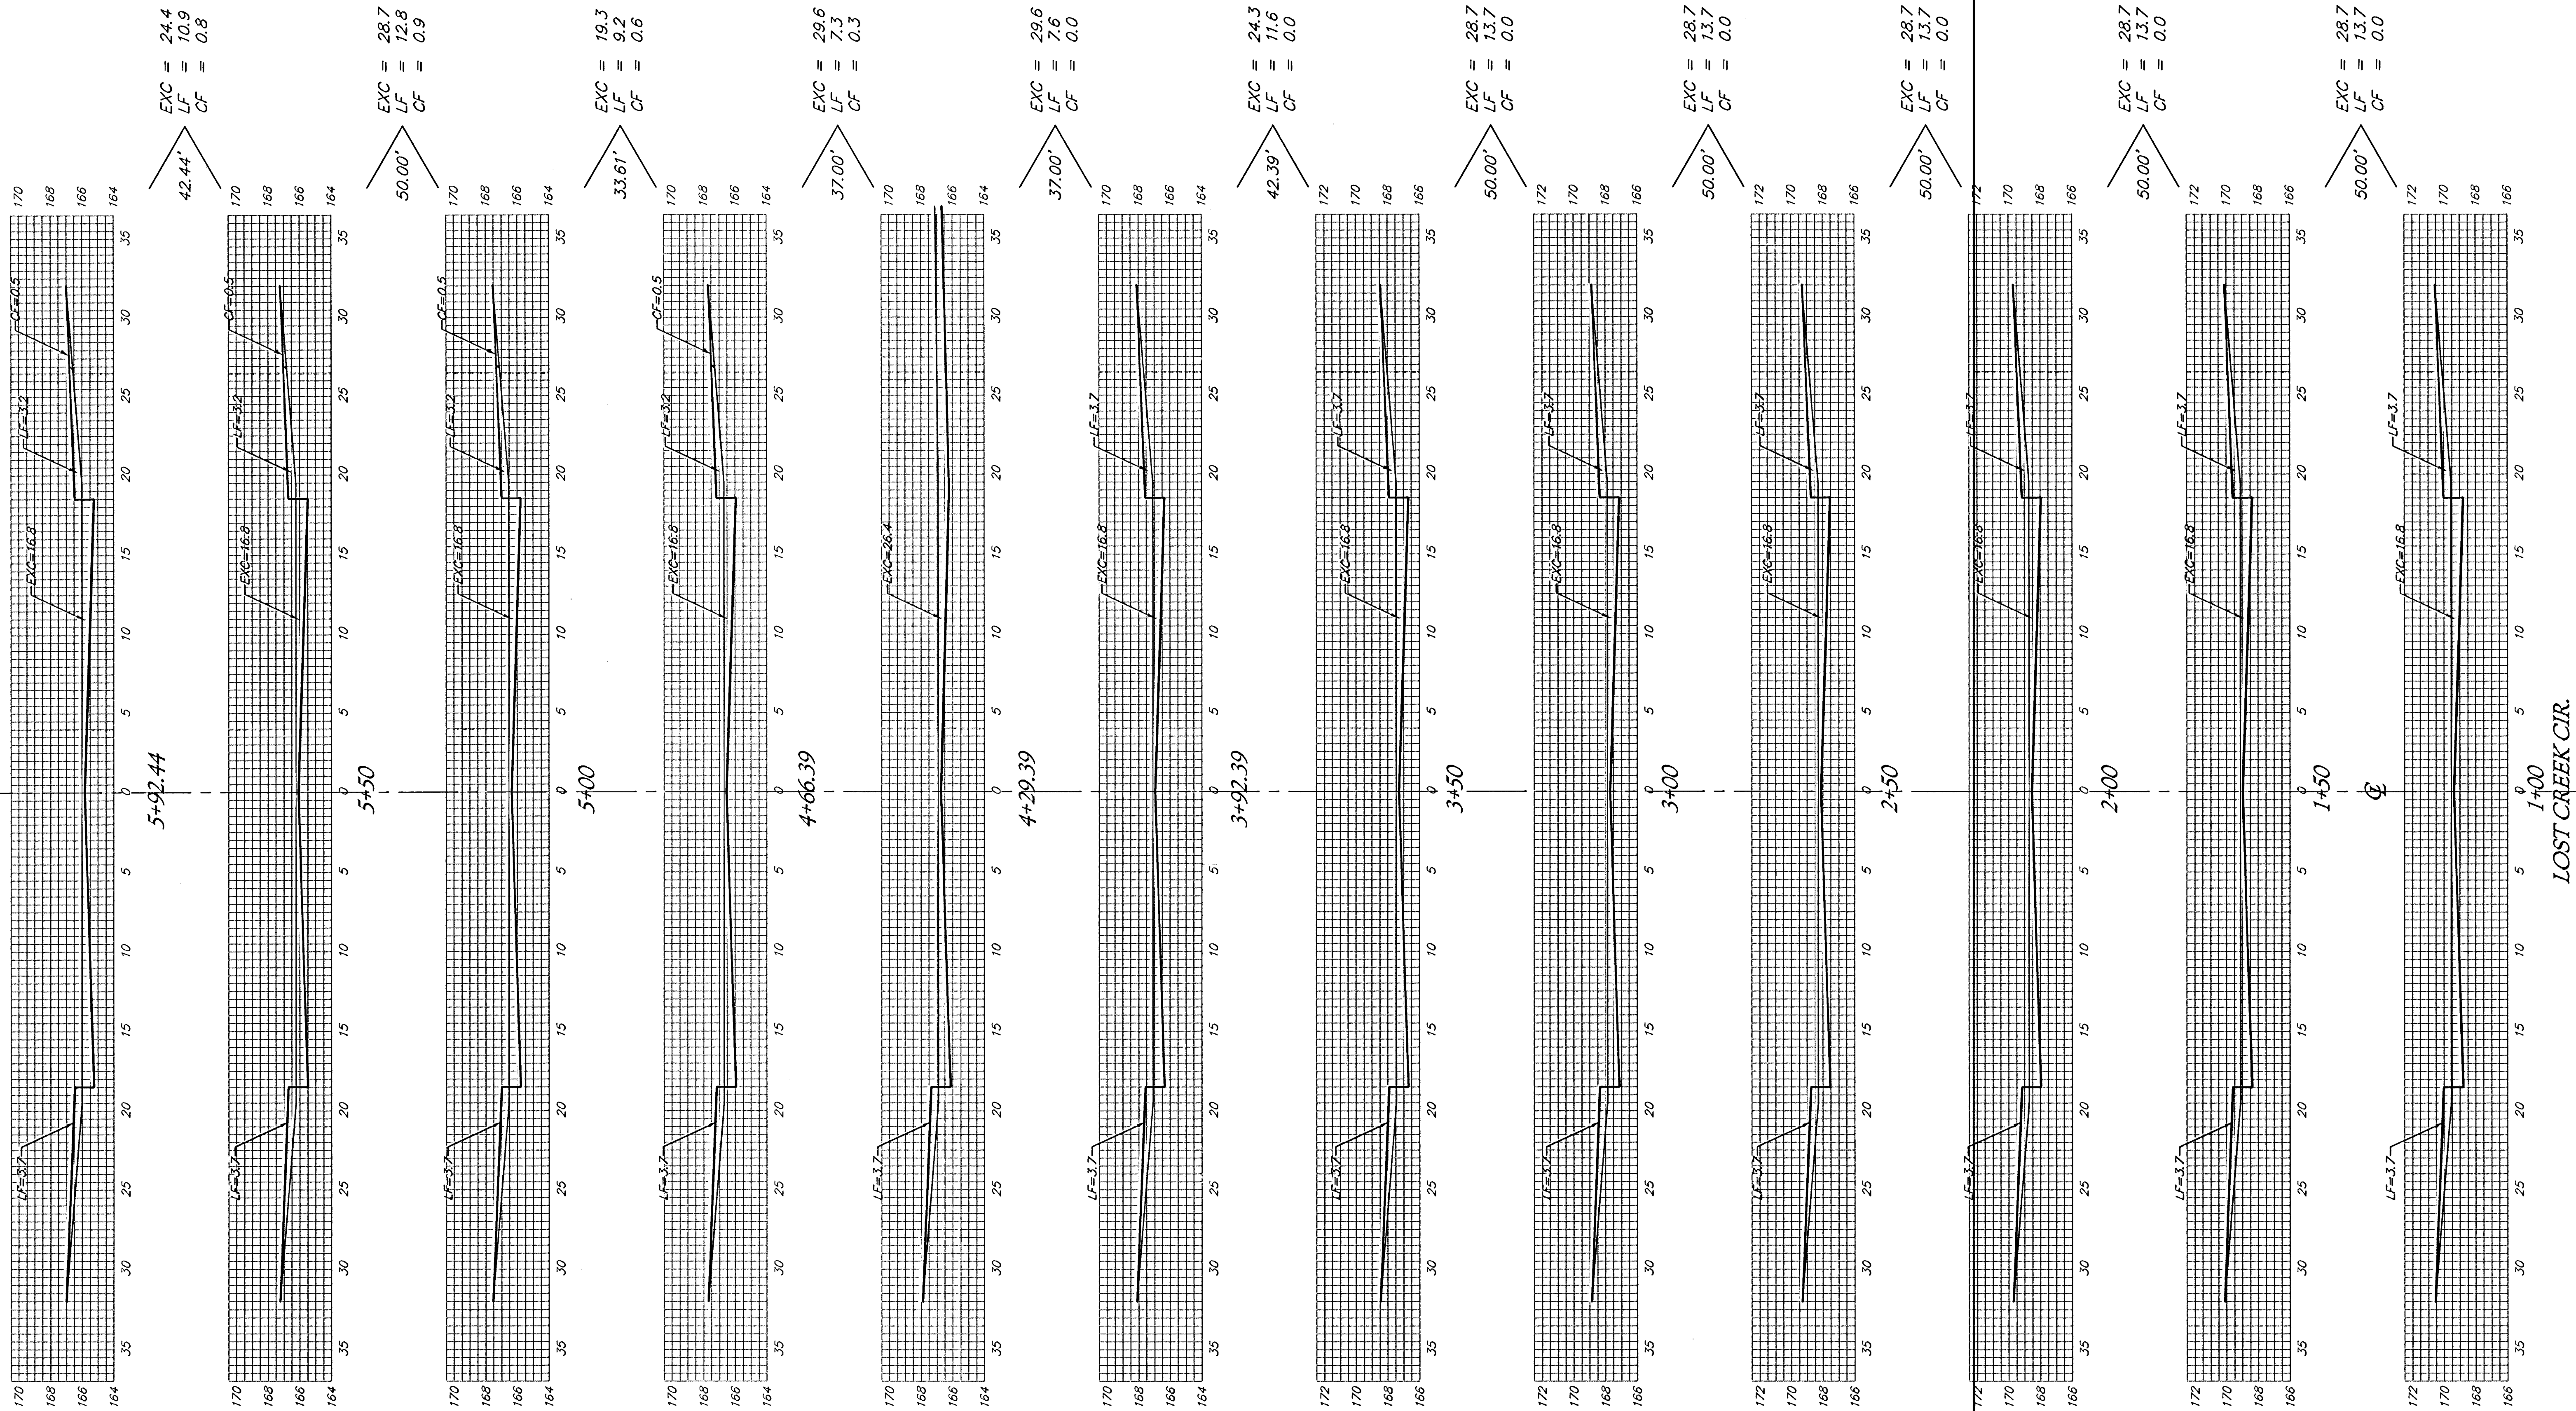

Sheet Totals:
Excavation = 299.4 C.Y.
Loose Fill = 127.9 C.Y.
Compacted Fill = 2.6 C.Y.

