
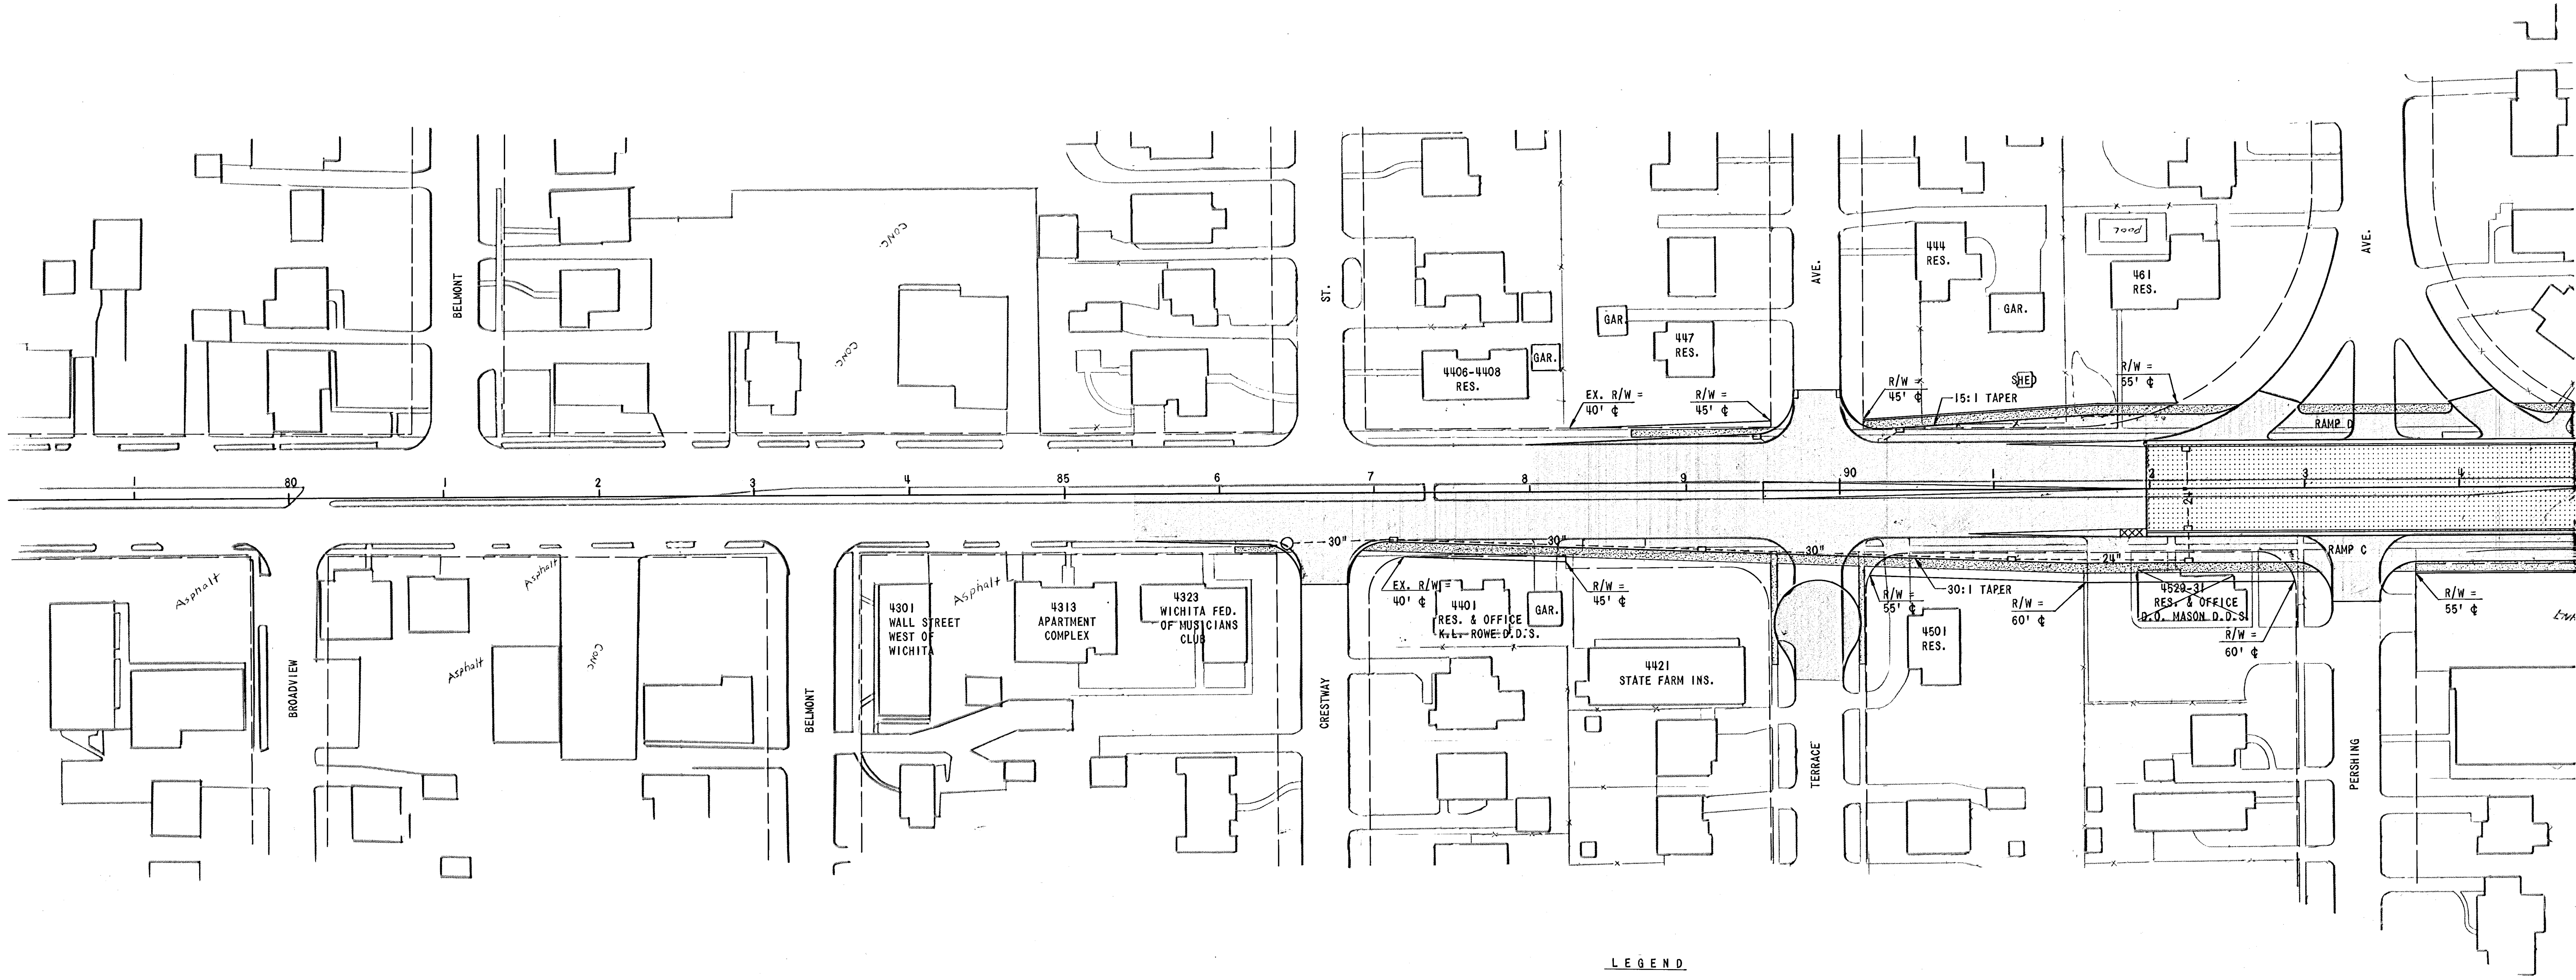


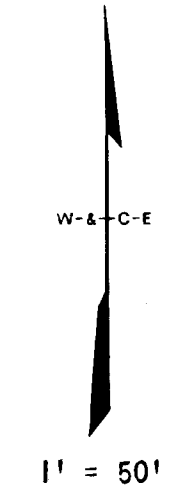

- LEGEND**
- BUILDING TO BE TAKEN
 - RAMP AND AT GRADE SECTION
 - ELEVATED SECTION
 - BRIDGE
 - PROPOSED SIDEWALK
 - EXISTING R/W
 - PROPOSED R/W
 - PROPOSED STORM DRAIN
 - PROPOSED INLET
 - PROPOSED MANHOLE

KELLOGG-OLIVER
PLAN DETAIL
STA. 85+00 TO STA. 94+00

DESIGN SJM	DRAWN FBB
WILSON & COMPANY ENGINEERS & ARCHITECTS WICHITA — KANSAS	

DATE:
FEB. 1982

FILE NO.
81-323

SHEET NO. 4
OF 12