
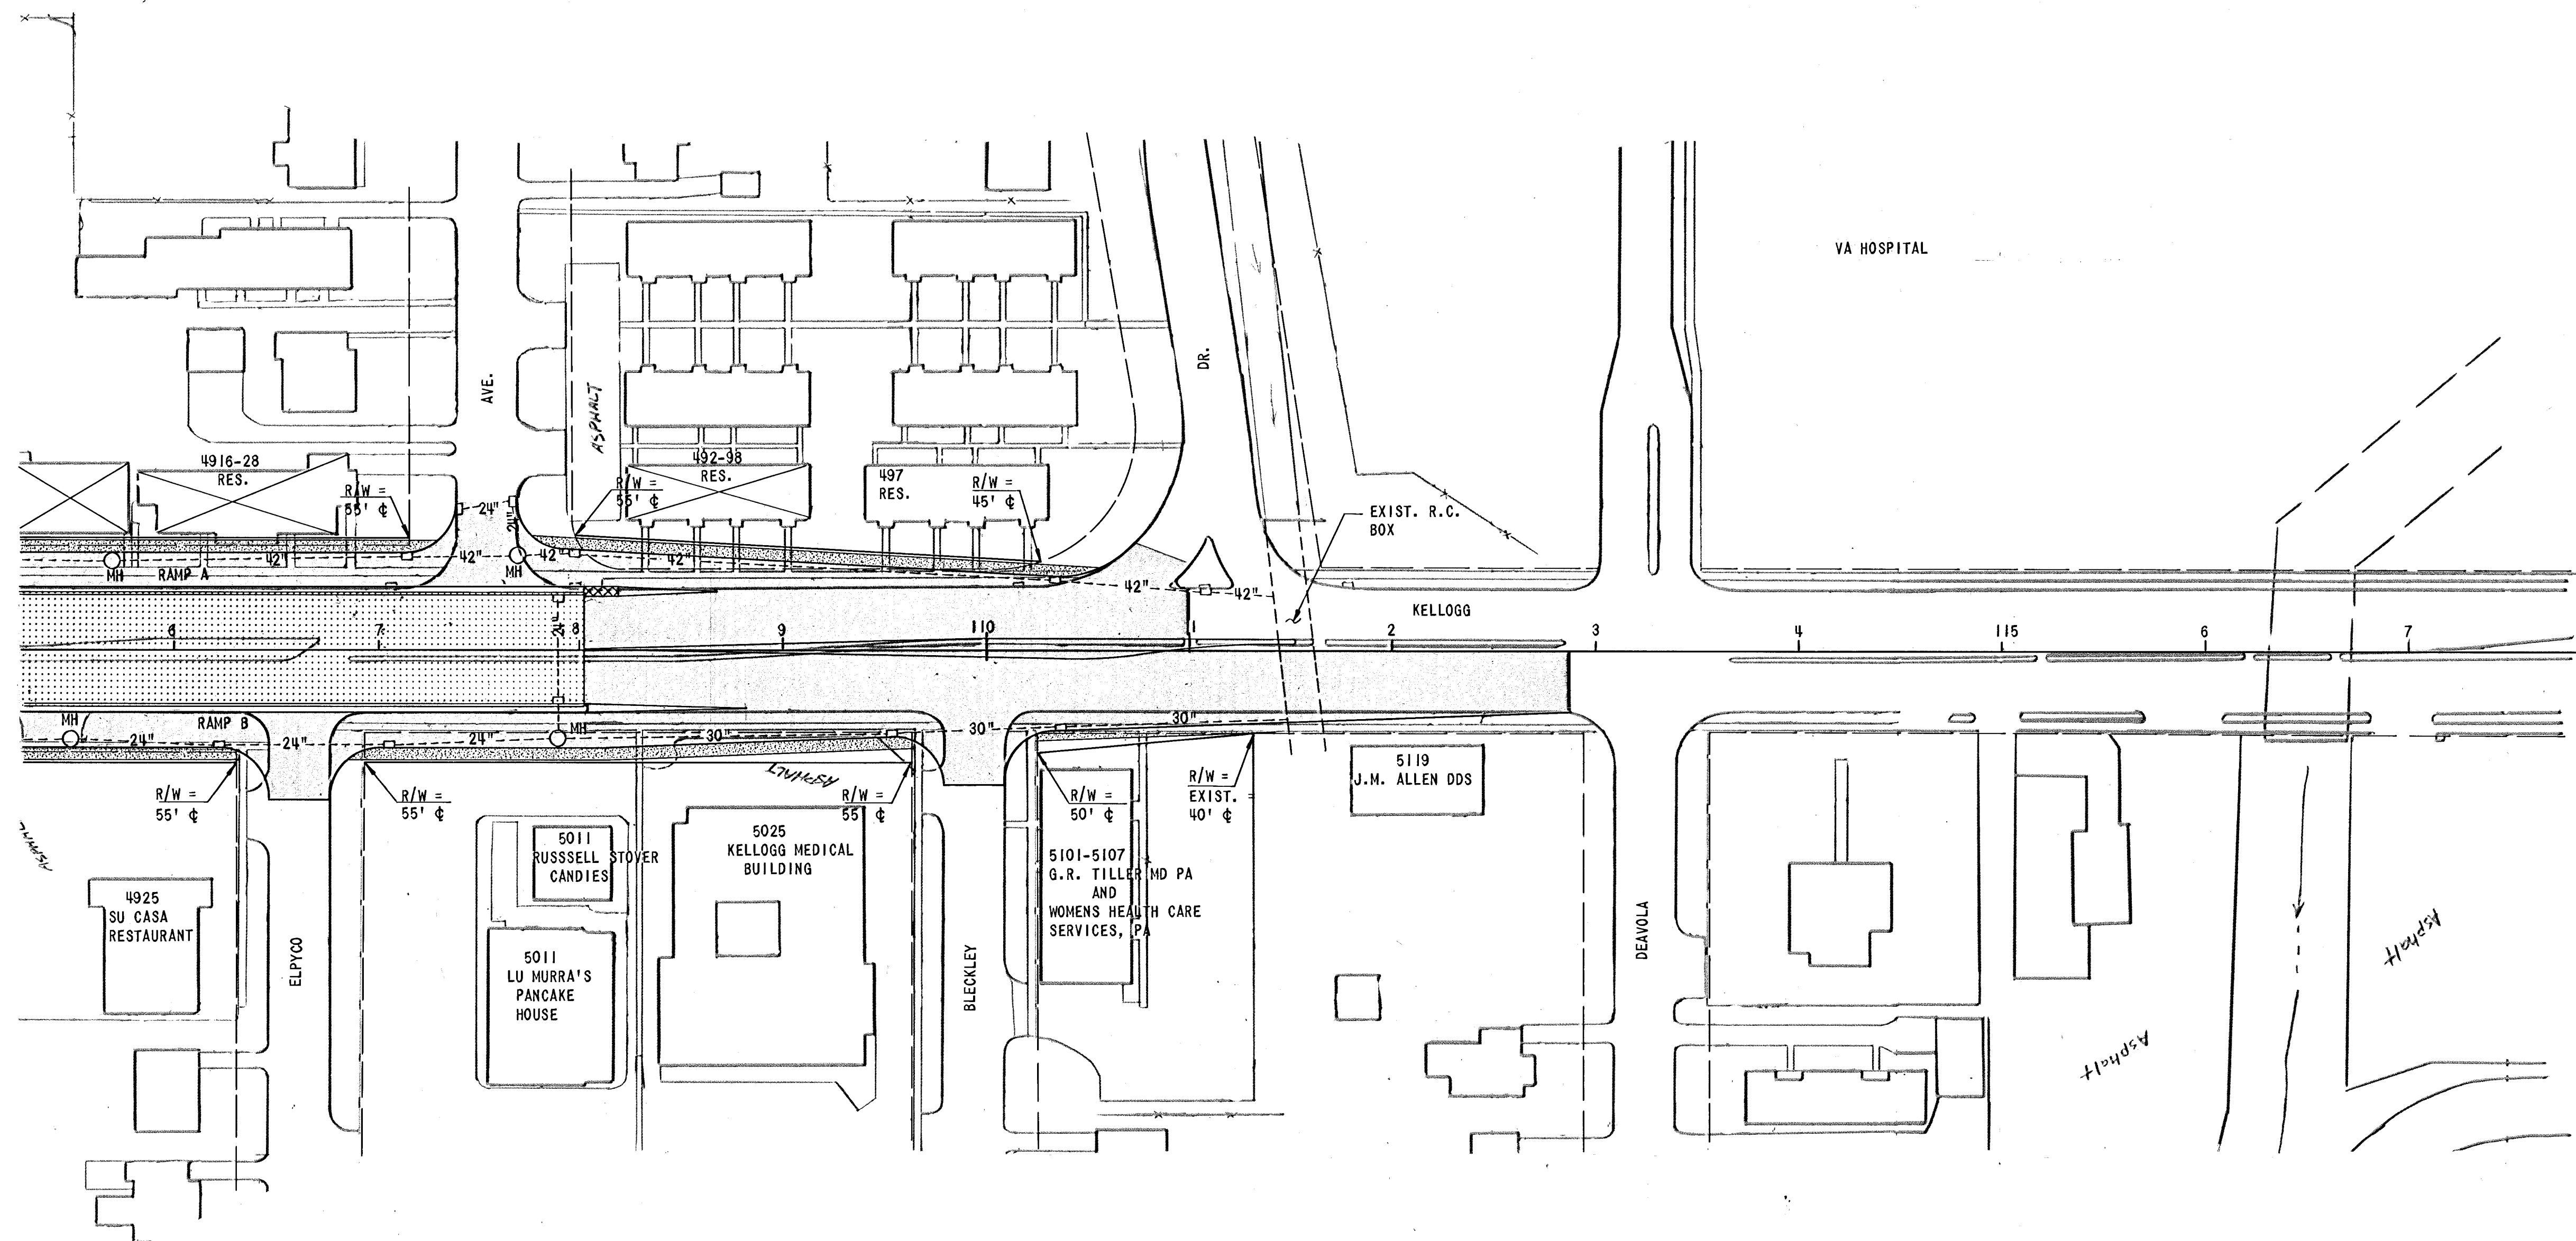


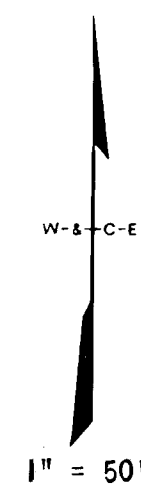

FOR LEGEND SEE SHEET NO. 4

KELLOGG-OLIVER PLAN DETAIL STA. 108+00 TO STA. 113+00			
DESIGN SJM	DRAWN FBB	WILSON & COMPANY ENGINEERS & ARCHITECTS WICHITA — KANSAS	DATE: FEB. 1982
			FILE NO. 81-323
			SHEET NO. 8 OF 12