

BENCHMARKS:
 BM #1: Cross on South West
 Corner of Lot 25 Block H, The
 Fairmont Addition.
 Elev. = 204.61 (City Datum)
 BM #2: "□" Cut on Curb at North
 East Entrance to Church of
 the Magdalen 2nd Addition.
 Elev. = 190.48 (City Datum)


Scale: 1" = 20'
 = Iron

Curve #3
 Curve Data Based on Centerline
 Rad = 100' Delta = 17° 51' 30" Tangent = 15.71'
 Arc = 31.17' L.C. = 31.04' Del/Ft. = 17.18800 Min.

Station	Arc	FACE CHORD LENGTHS	Defl.	T. Defl.
A	-	-	0°00'00"	0°00'00"
B	31.17'	28.56'	8°55'45"	8°55'45"

Curve #4
 Curve Data Based on Centerline
 Rad = 100' Delta = 17° 51' 30" Tangent = 15.71'
 Arc = 31.17' L.C. = 31.04' Del/Ft. = 17.18800 Min.

Station	Arc	FACE CHORD LENGTHS	Defl.	T. Defl.
C	-	-	0°00'00"	0°00'00"
D	31.17'	33.53'	8°55'45"	8°55'45"

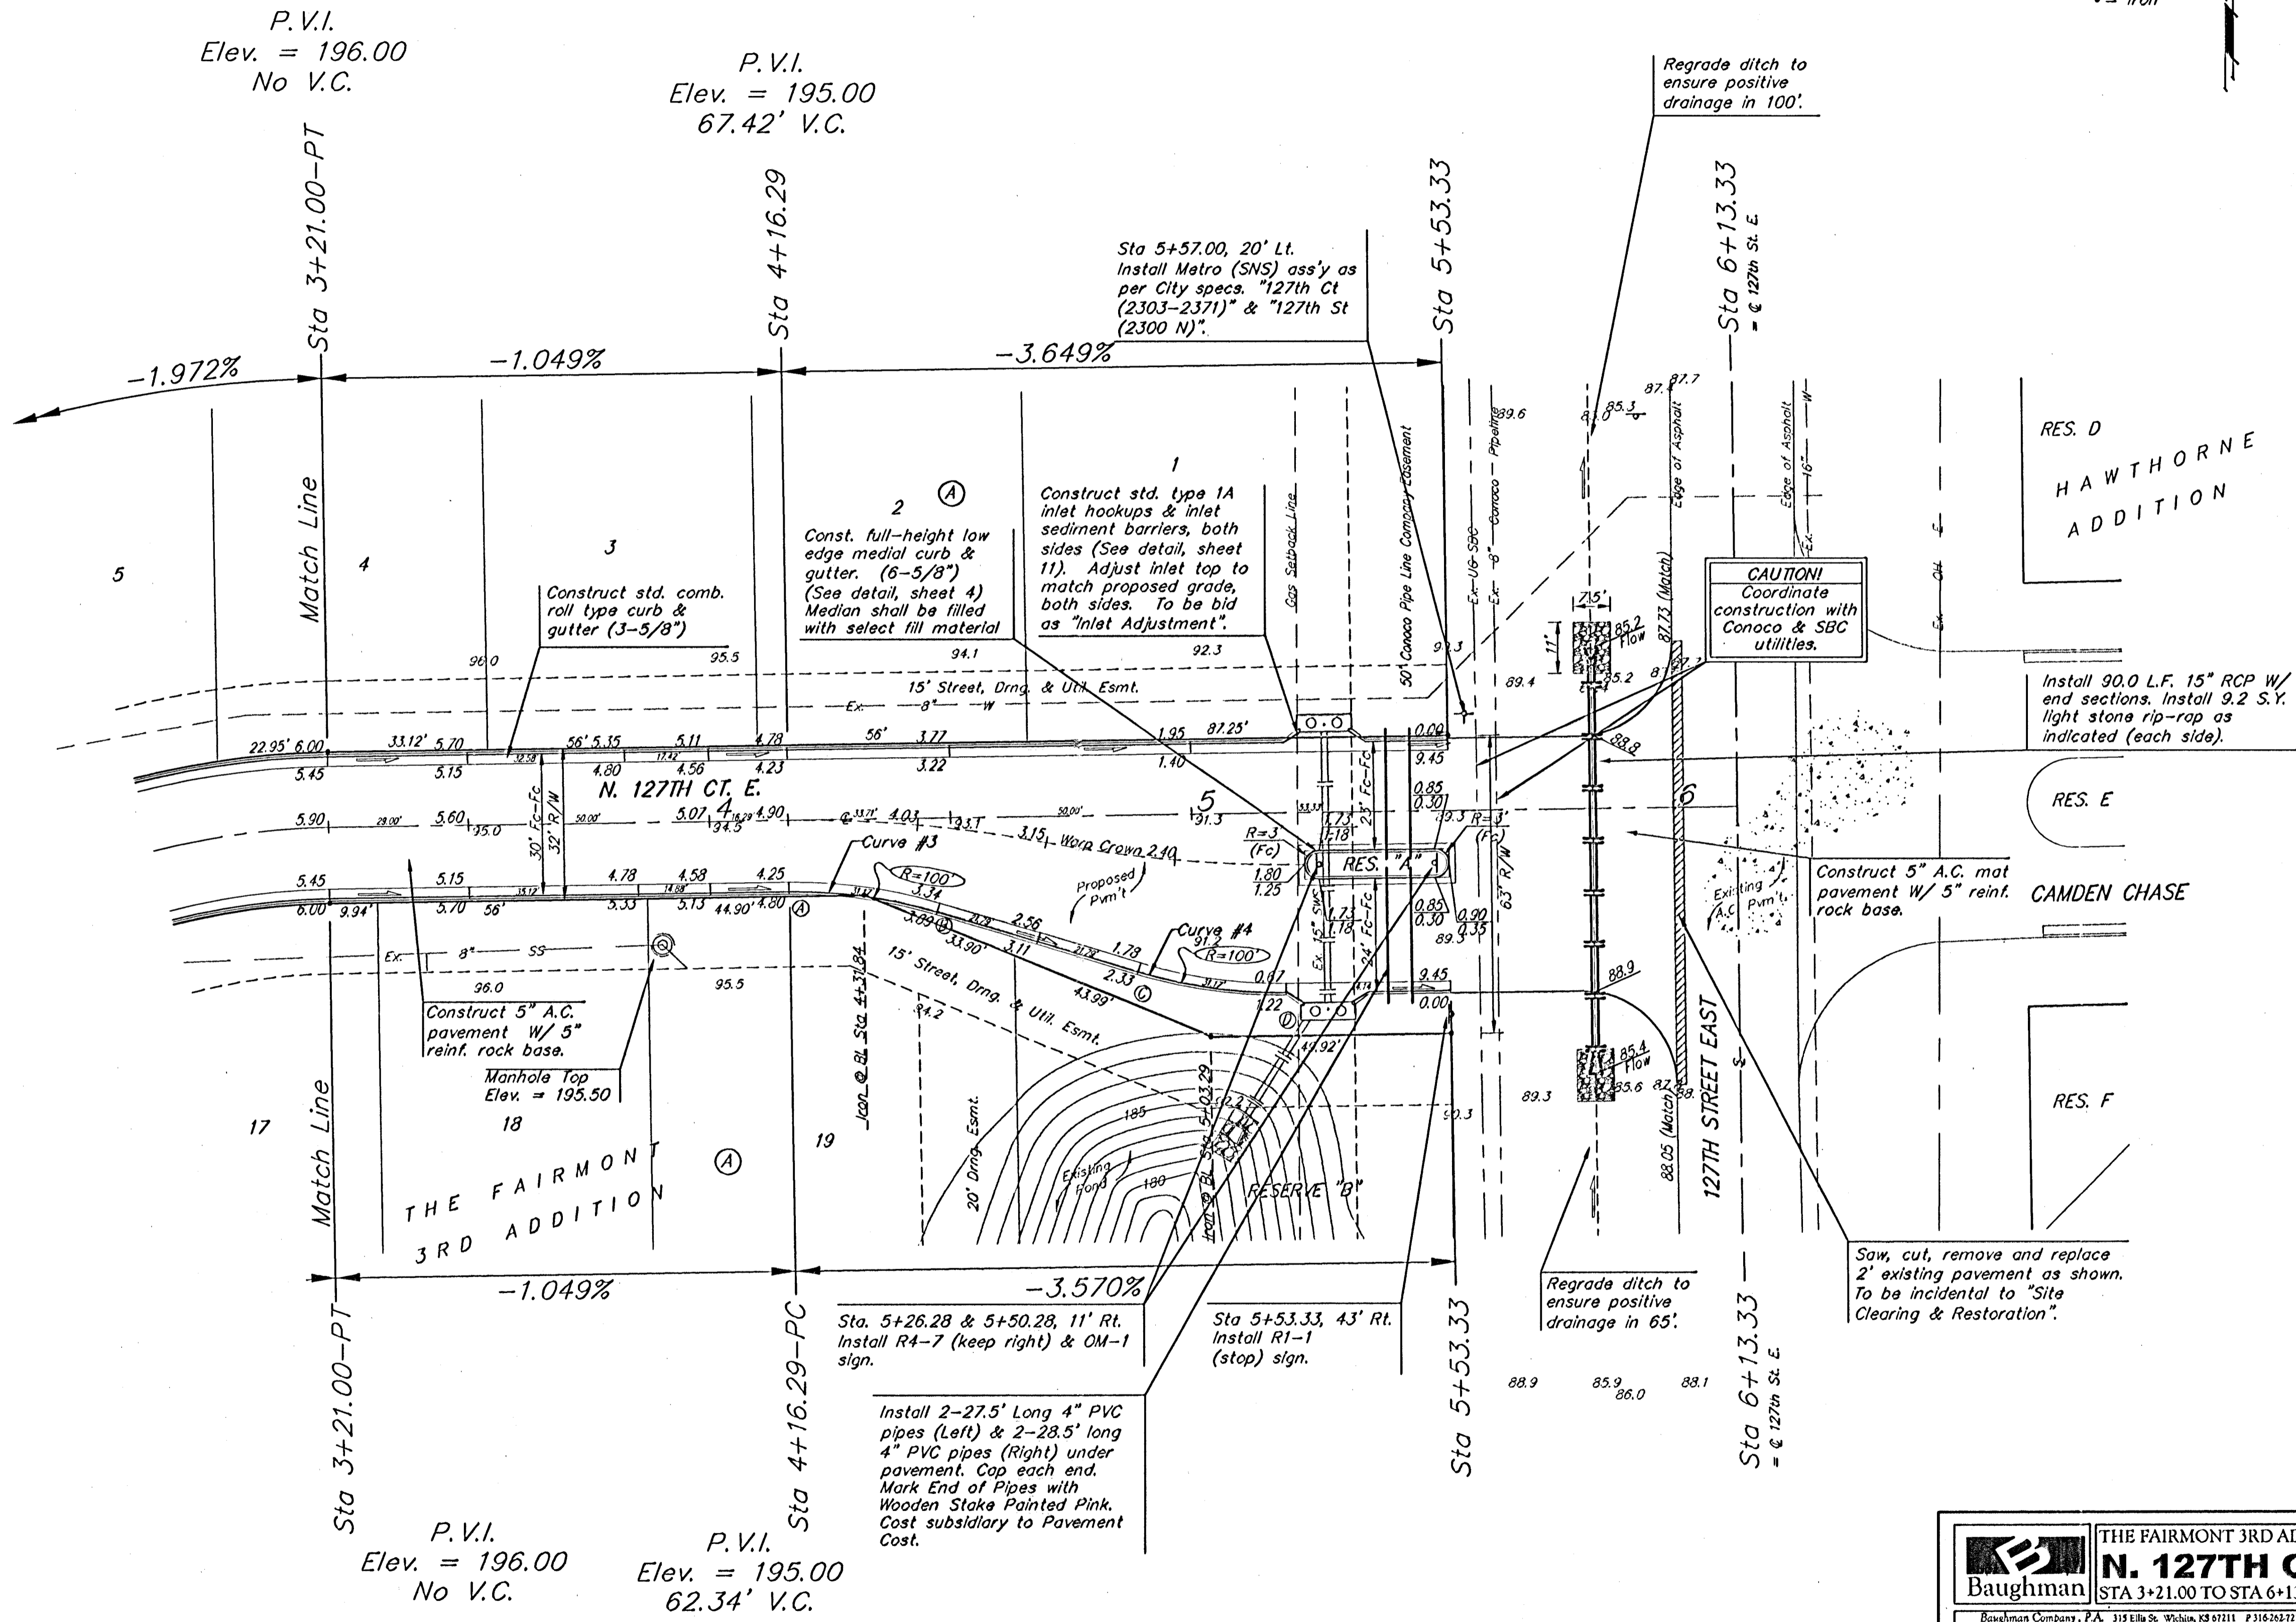

NOTE: ROLL TYPE CURB & CUTTER TO BE CONSTRUCTED ON THE PAVEMENT SHOWN ON THIS SHEET. TOP OF CURB ELEVATIONS ARE GIVEN FOR FULL HEIGHT CURB.

Baughman THE FAIRMONT 3RD ADD. - PH. I
N. 127TH CT. E.
 STA 3+21.00 TO STA 6+13.33

PROJECT NUMBER: 472-84136
 DRAWN: TMS
 APPROVED: ATD
 DATE: 02/05
 SCALE: Noted
 SHEET: 6 OF 15

The Fairmont 3rd Add 0404E871