


CITY OF WICHITA
Scale 1" = 20'

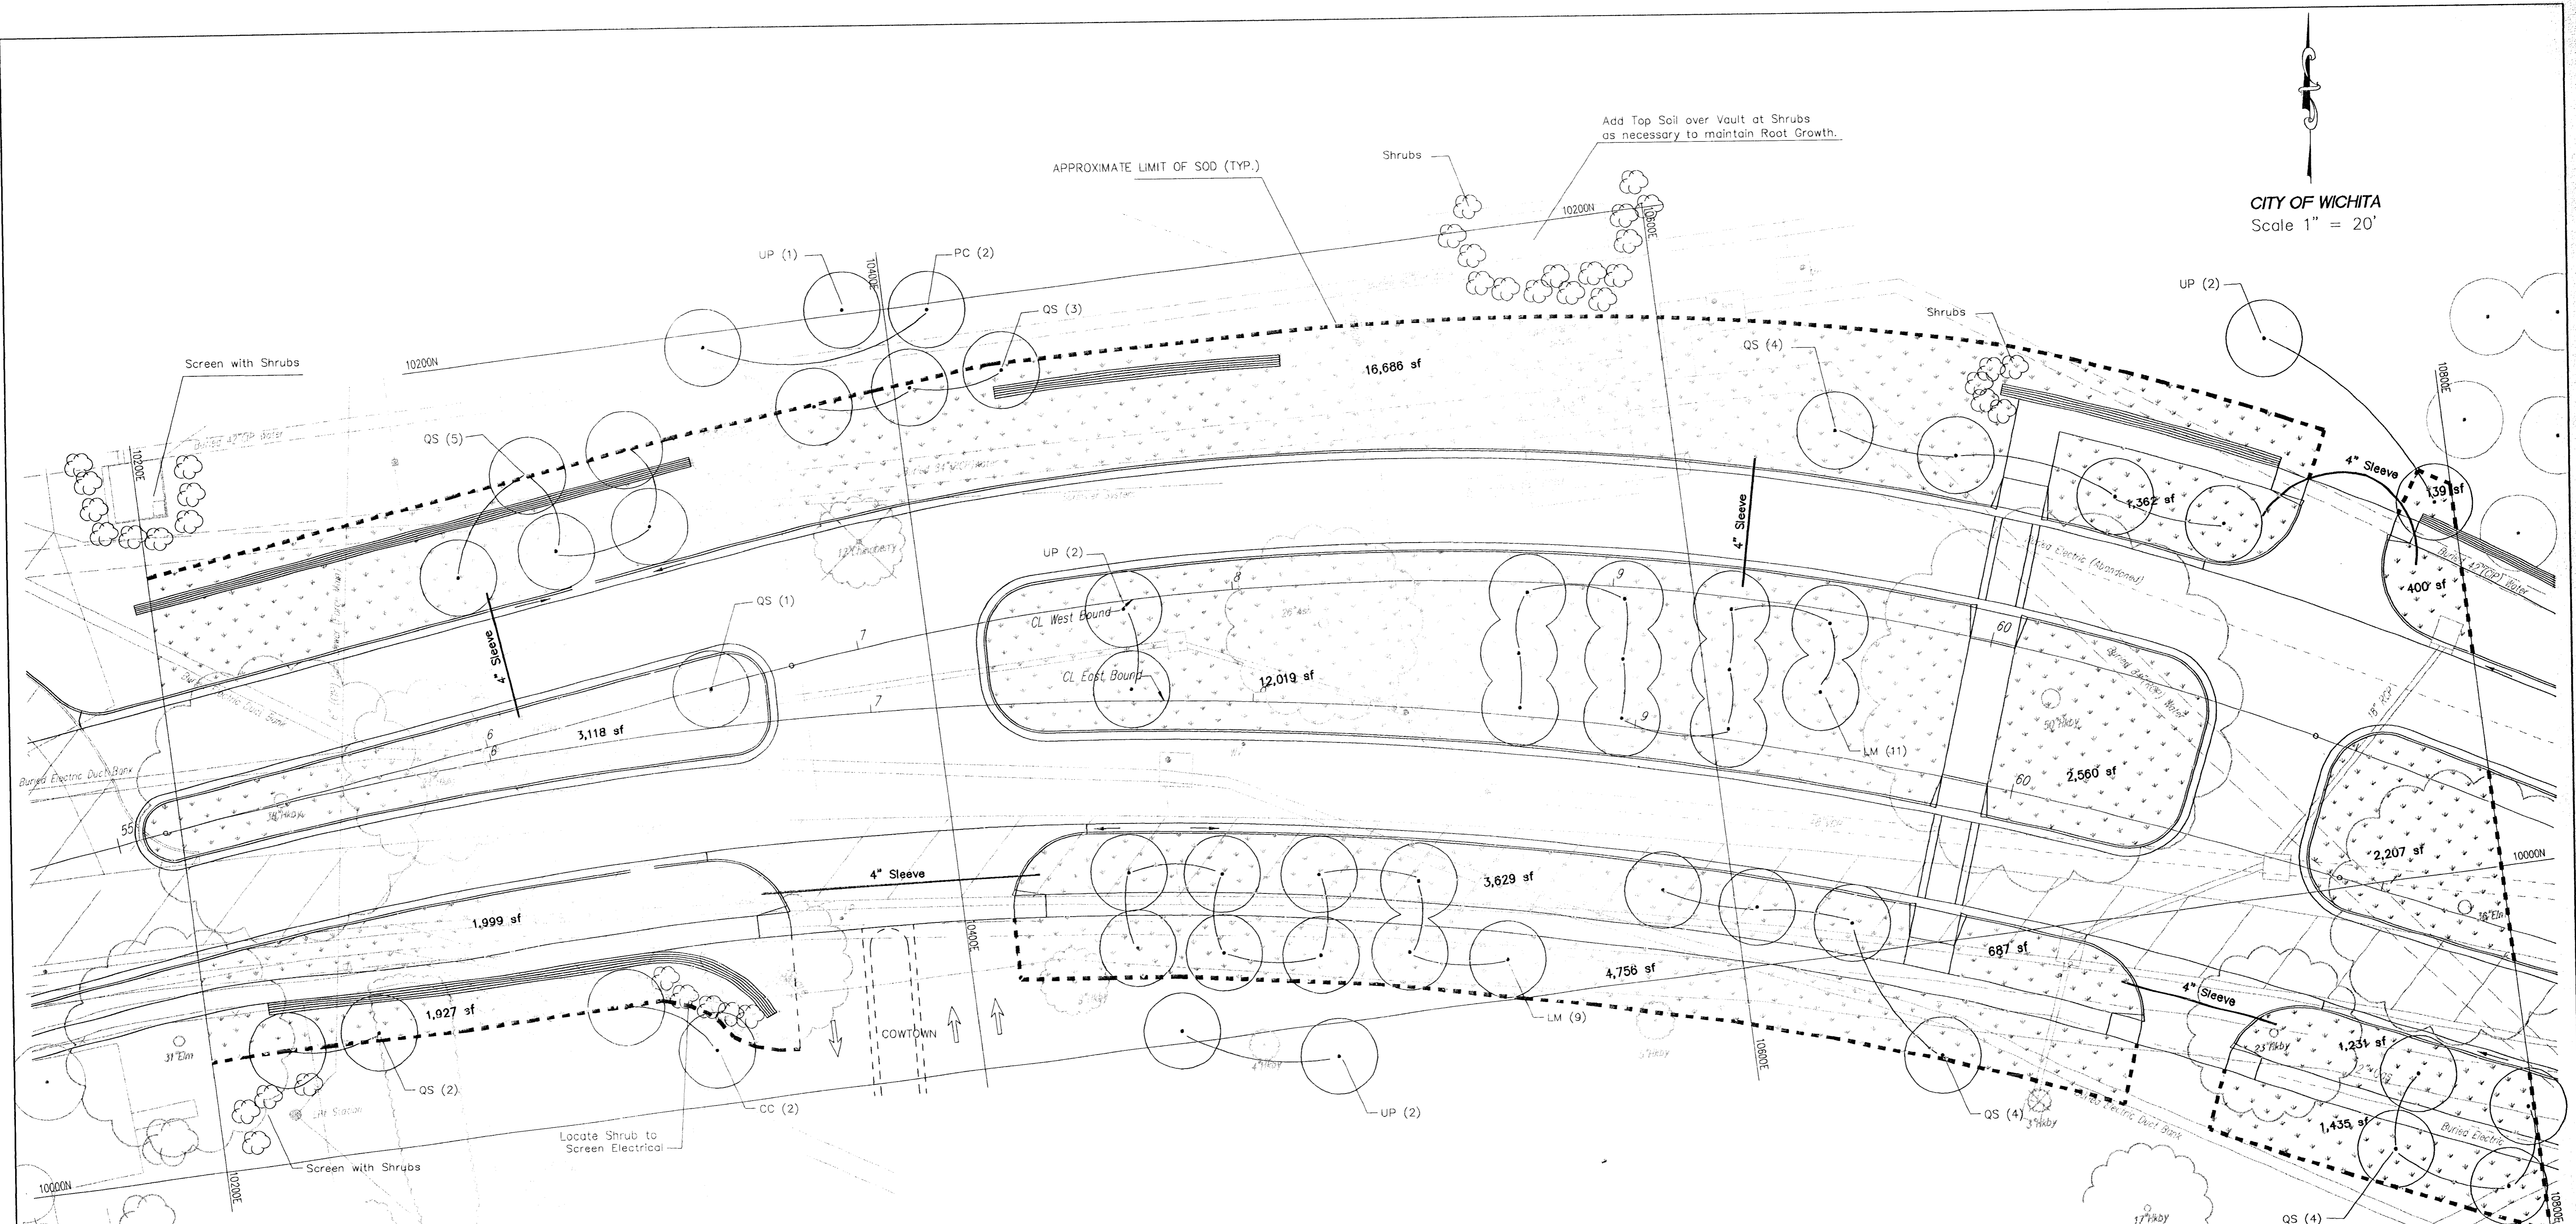

Total Sq Foot of Sod = 54,155 sf this sheet

- Type and Number of Trees & Shrubs on this Sheet
- PC = 2
 - QS = 23
 - CC = 2
 - LM = 20
 - UP = 7
- Shrubs
See Note this Sheet

NOTE:
General Locations for shrubs as shown on plans.
Contractor to bid Quantity per the Planting Schedule, Sheet LS-6.
Exact location of each shrub type to be determined in the field by the City.

ALL PLANTS WILL BE FIELD LOCATED BY THE CITY

<p>THE CITY OF WICHITA</p> <p>CITY ENGINEER'S OFFICE CITY HALL - SEVENTH FLOOR 455 NORTH MAIN STREET WICHITA, KANSAS 67202 (316) 268-4501 (316) 268-4114 FAX</p>	<p>MUSEUM DISTRICT ROADWAY AND PEDESTRIAN IMPROVEMENTS WICHITA, KANSAS</p>	
	<p>LANDSCAPE PLAN</p>	
	<p>M. E. LINDEBAK P.E. - CITY ENGINEER</p>	
	<p>PROJECT NUMBER 472-82338</p>	<p>INDEX CODE 706795</p>
<p>DATE MAY 02</p>	<p>SHEET</p>	<p>LS-3</p>