



| FHWA REG. NO. | STATE  | PROJECT NO.   | YEAR | SHEET NO. | TOTAL SHEETS |
|---------------|--------|---------------|------|-----------|--------------|
| 7             | KANSAS | STP-N012(601) | 2001 | 6         | 14           |

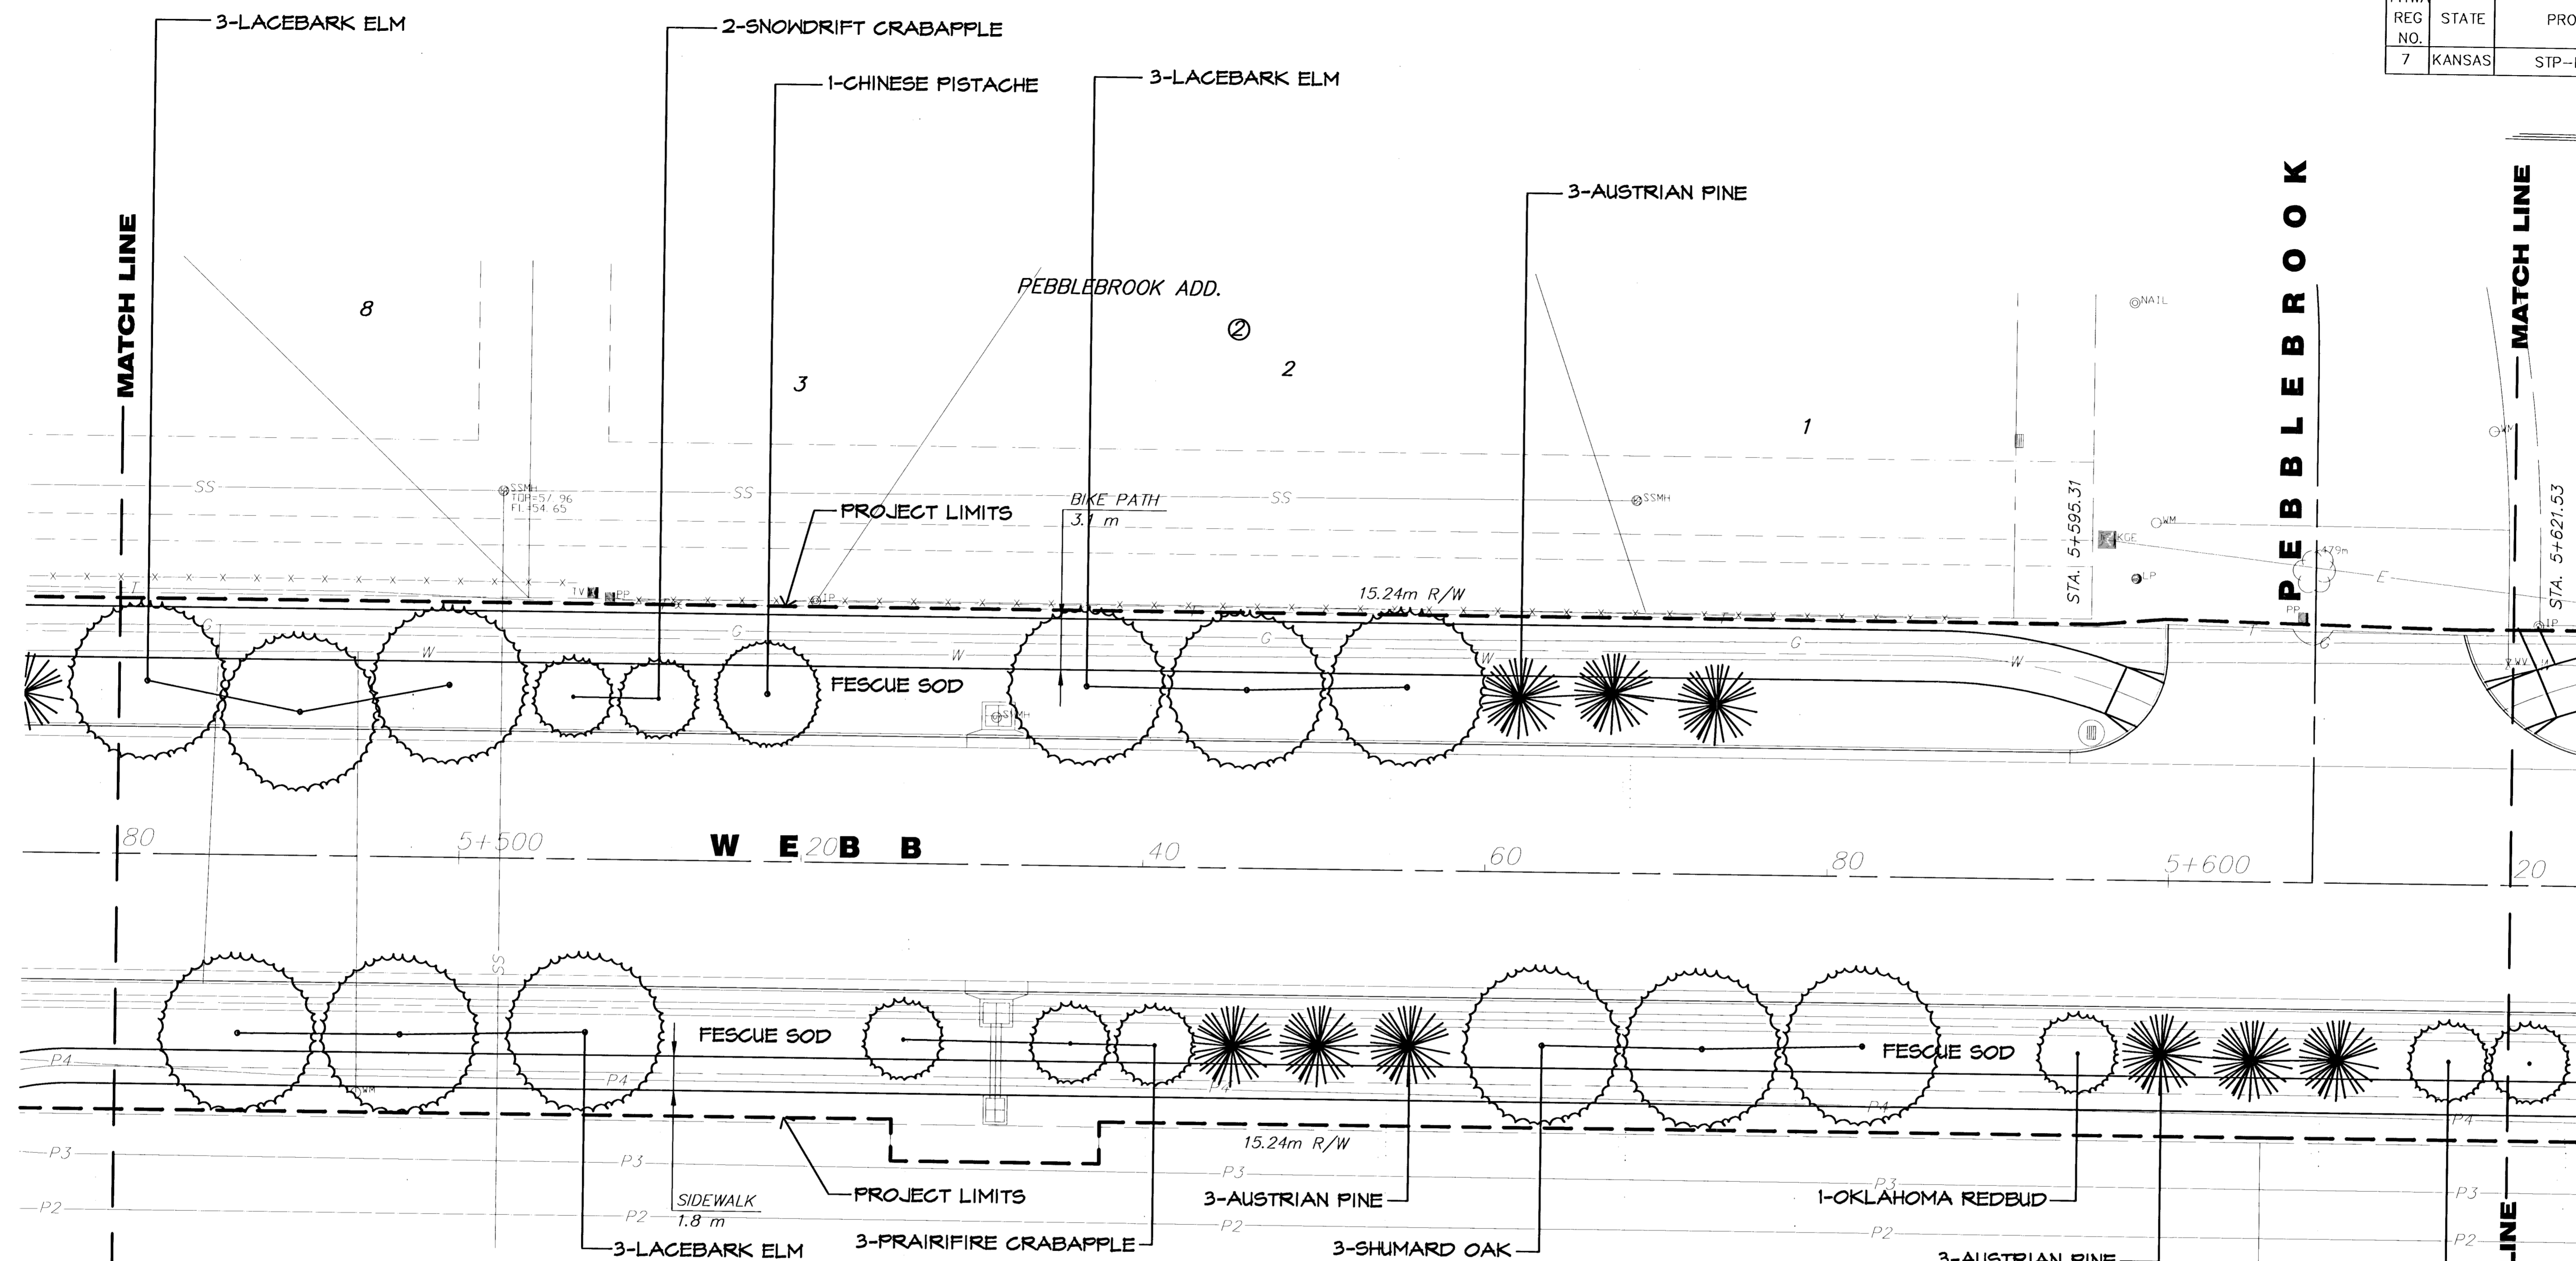

**PLANT LIST FOR THIS SHEET**

| QTY.                         | COMMON NAME          | BOTANICAL NAME                    | SIZE      | CONDITION/REMARKS |
|------------------------------|----------------------|-----------------------------------|-----------|-------------------|
| <b>LARGE DECIDUOUS TREES</b> |                      |                                   |           |                   |
| 3                            | SHUMARD OAK          | <i>Quercus shumardii</i>          | 2.5" cal. | Balled-in-Burlap  |
| 9                            | LACEBARK ELM         | <i>Ulmus parvifolia</i>           | 2.5" cal. | Balled-in-Burlap  |
| 1                            | CHINESE PISTACHE     | <i>Pistacia chinensis</i>         | 2.5" cal. | Balled-in-Burlap  |
| <b>EVERGREEN TREES</b>       |                      |                                   |           |                   |
| 9                            | AUSTRIAN PINE        | <i>Pinus nigra</i>                | 8'        | Balled-in-Burlap  |
| <b>ORNAMENTAL TREES</b>      |                      |                                   |           |                   |
| 3                            | PRAIRIFIRE CRABAPPLE | <i>Malus sp. 'Prairifire'</i>     | 1.5" cal. | Balled-in-Burlap  |
| 2                            | SNOWDRIFT CRABAPPLE  | <i>Malus sp. 'Snowdrift'</i>      | 1.5" cal. | Balled-in-Burlap  |
| 2                            | OKLAHOMA REDBUD      | <i>Cercis retiformis</i>          | 1.5" cal. | Balled-in-Burlap  |
| <b>LAWN</b>                  |                      |                                   |           |                   |
| -                            | K-31 FESCUE          | <i>Festuca arundinacea 'K-31'</i> | SOD       |                   |

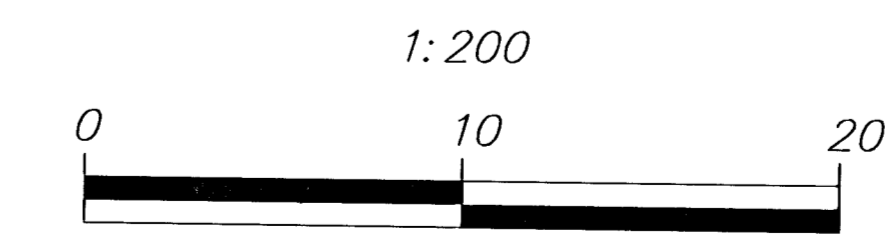

|   |      |             |            |       |         |
|---|------|-------------|------------|-------|---------|
| 2   |      |             |            |       |         |
| 1   |      |             |            |       |         |
| NO.                                       | DATE | REVISIONS   | BY         | APP'D |         |
| KANSAS DEPARTMENT OF TRANSPORTATION       |      |             |            |       |         |
| <b>LANDSCAPE IMPROVEMENTS</b>             |      |             |            |       |         |
| <b>WEBB ROAD</b>                          |      |             |            |       |         |
| <b>STA. 5+480 TO STA. 5+620</b>           |      |             |            |       |         |
| PROJ. NO. 87 STP-N-0126-01                |      |             |            |       |         |
| <b>MKEC ENGINEERING CONSULTANTS, INC.</b> |      |             |            |       |         |
| WICHITA, KANSAS                           |      |             |            |       |         |
| DESIGNED BY:                              | JTC  | CHECKED BY: | JTC        |       |         |
| DRAWN BY:                                 | GJR  | DATE:       | APRIL 2002 | SHEET | 6 OF 14 |

6:\CIVIL\PLAN\WEBB\8712\INDUSTRIAL\LANDSCAPE\2.LAND04.DWG

6:\CIVIL\PLAN\WEBB\8712\INDUSTRIAL\LANDSCAPE\2.LAND04.DWG