



FHWA REG NO.	STATE	PROJECT NO.	YEAR	SHEET NO	TOTAL SHEETS
7	KANSAS	STP-N012(601)	2001	7	14

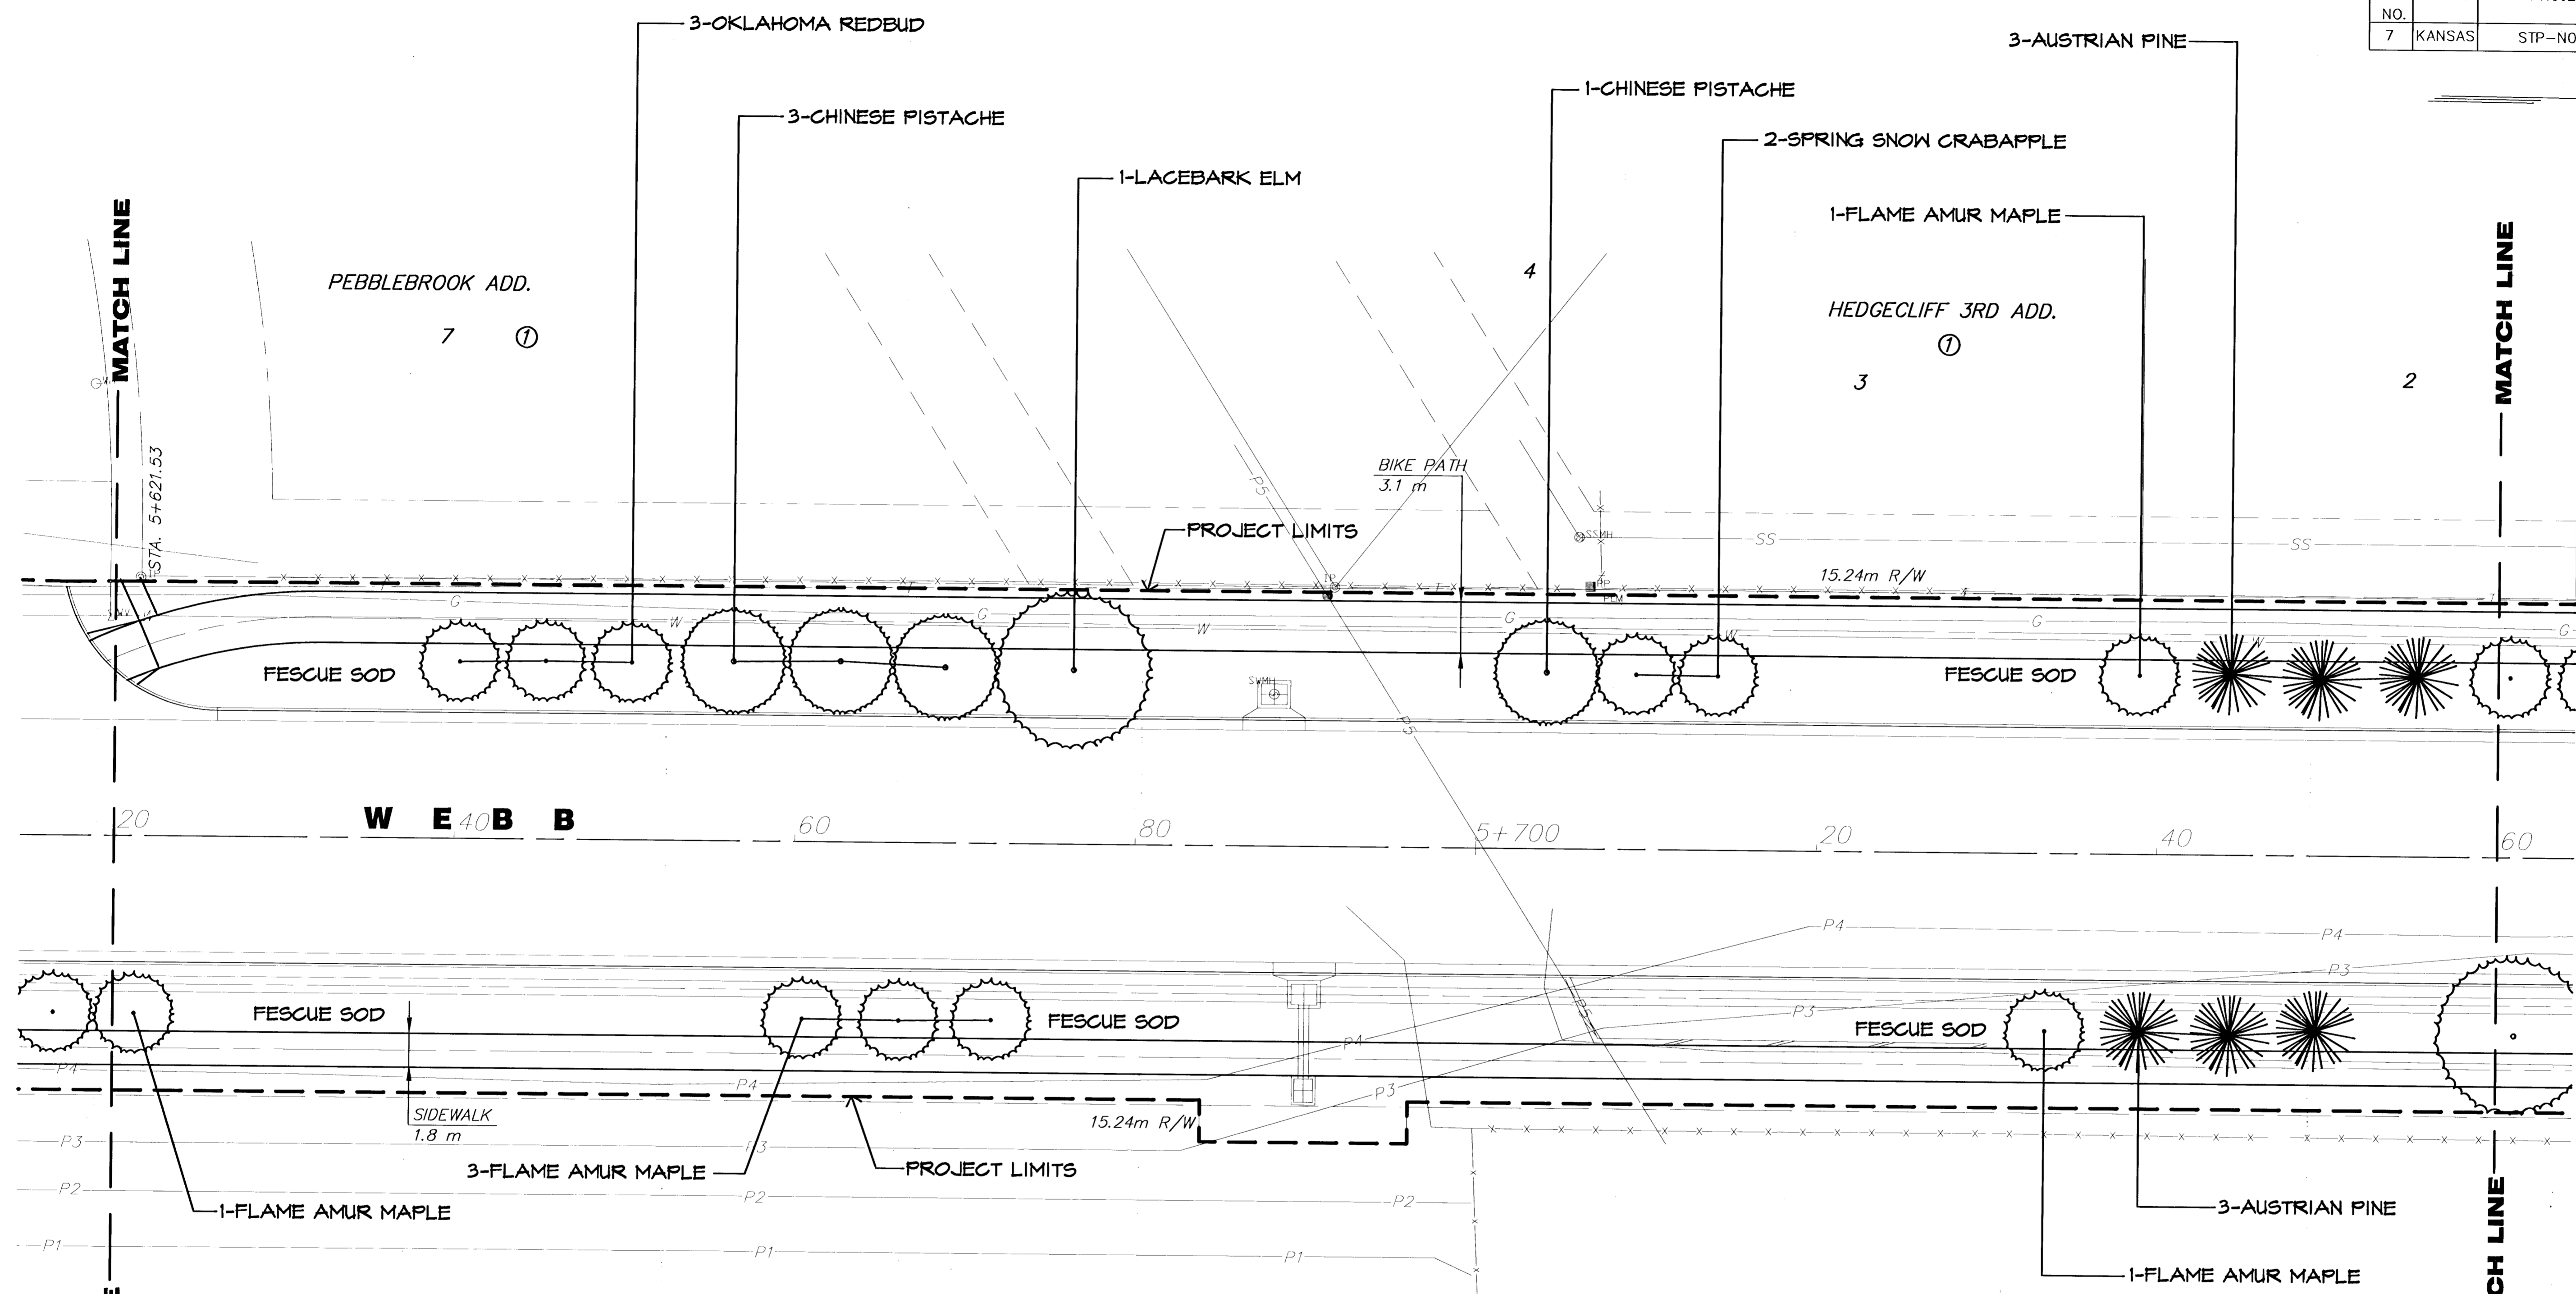

PLANT LIST FOR THIS SHEET

QTY.	COMMON NAME	BOTANICAL NAME	SIZE	CONDITION/REMARKS
LARGE DECIDUOUS TREES				
1	LACEBARK ELM	<i>Ulmus parvifolia</i>	25" cal.	Balled-in-Burlap
4	CHINESE PISTACHE	<i>Pistacia chinensis</i>	25" cal.	Balled-in-Burlap
EVERGREEN TREES				
6	AUSTRIAN PINE	<i>Pinus nigra</i>	8'	Balled-in-Burlap
ORNAMENTAL TREES				
2	SPRING SNOW CRABAPPLE	<i>Malus sp. 'Spring Snow'</i>	15" cal.	Balled-in-Burlap
6	FLAME AMUR MAPLE	<i>Acer ginnala 'Flame'</i>	15" cal.	Balled-in-Burlap
3	OKLAHOMA REDBUD	<i>Cercis reniformis</i>	15" cal.	Balled-in-Burlap
LAWN				
-	K-31 FESCUE	<i>Festuca arundinacea 'K-31'</i>	SOD	

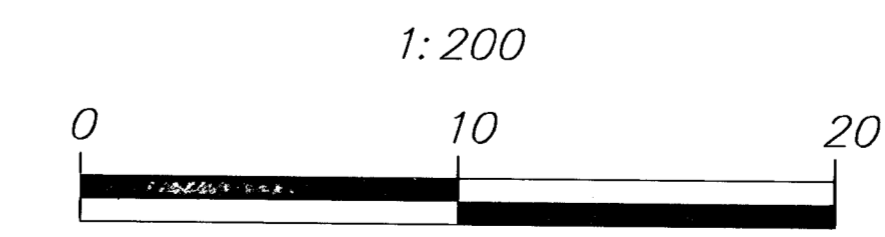

PROFILE: Horiz. same as above, Vert. SCALE: 1 : 20

2					
1					
NO.	DATE	REVISIONS	BY	APP'D	
KANSAS DEPARTMENT OF TRANSPORTATION LANDSCAPE IMPROVEMENTS WEBB ROAD STA. 5+620 TO STA. 5+760 PROJ. NO. 87 STP-N-0126-01 MKEC ENGINEERING CONSULTANTS, INC. WICHITA, KANSAS					
DESIGNED BY:	JTC	CHECKED BY:	JTC		
DRAWN BY:	GJR	DATE:	APRIL 2002	SHEET	7 OF 14

G:\CIVIL\PAV-WEBB\88172\ROADSIDE LANDSCAPE\LANDSCAPE.DWG Wed Apr 17 10:15:49 2002