



FHWA REG. NO.	STATE	PROJECT NO.	YEAR	SHEET NO.	TOTAL SHEETS
7	KANSAS	STP-N012(601)	2001	8	14

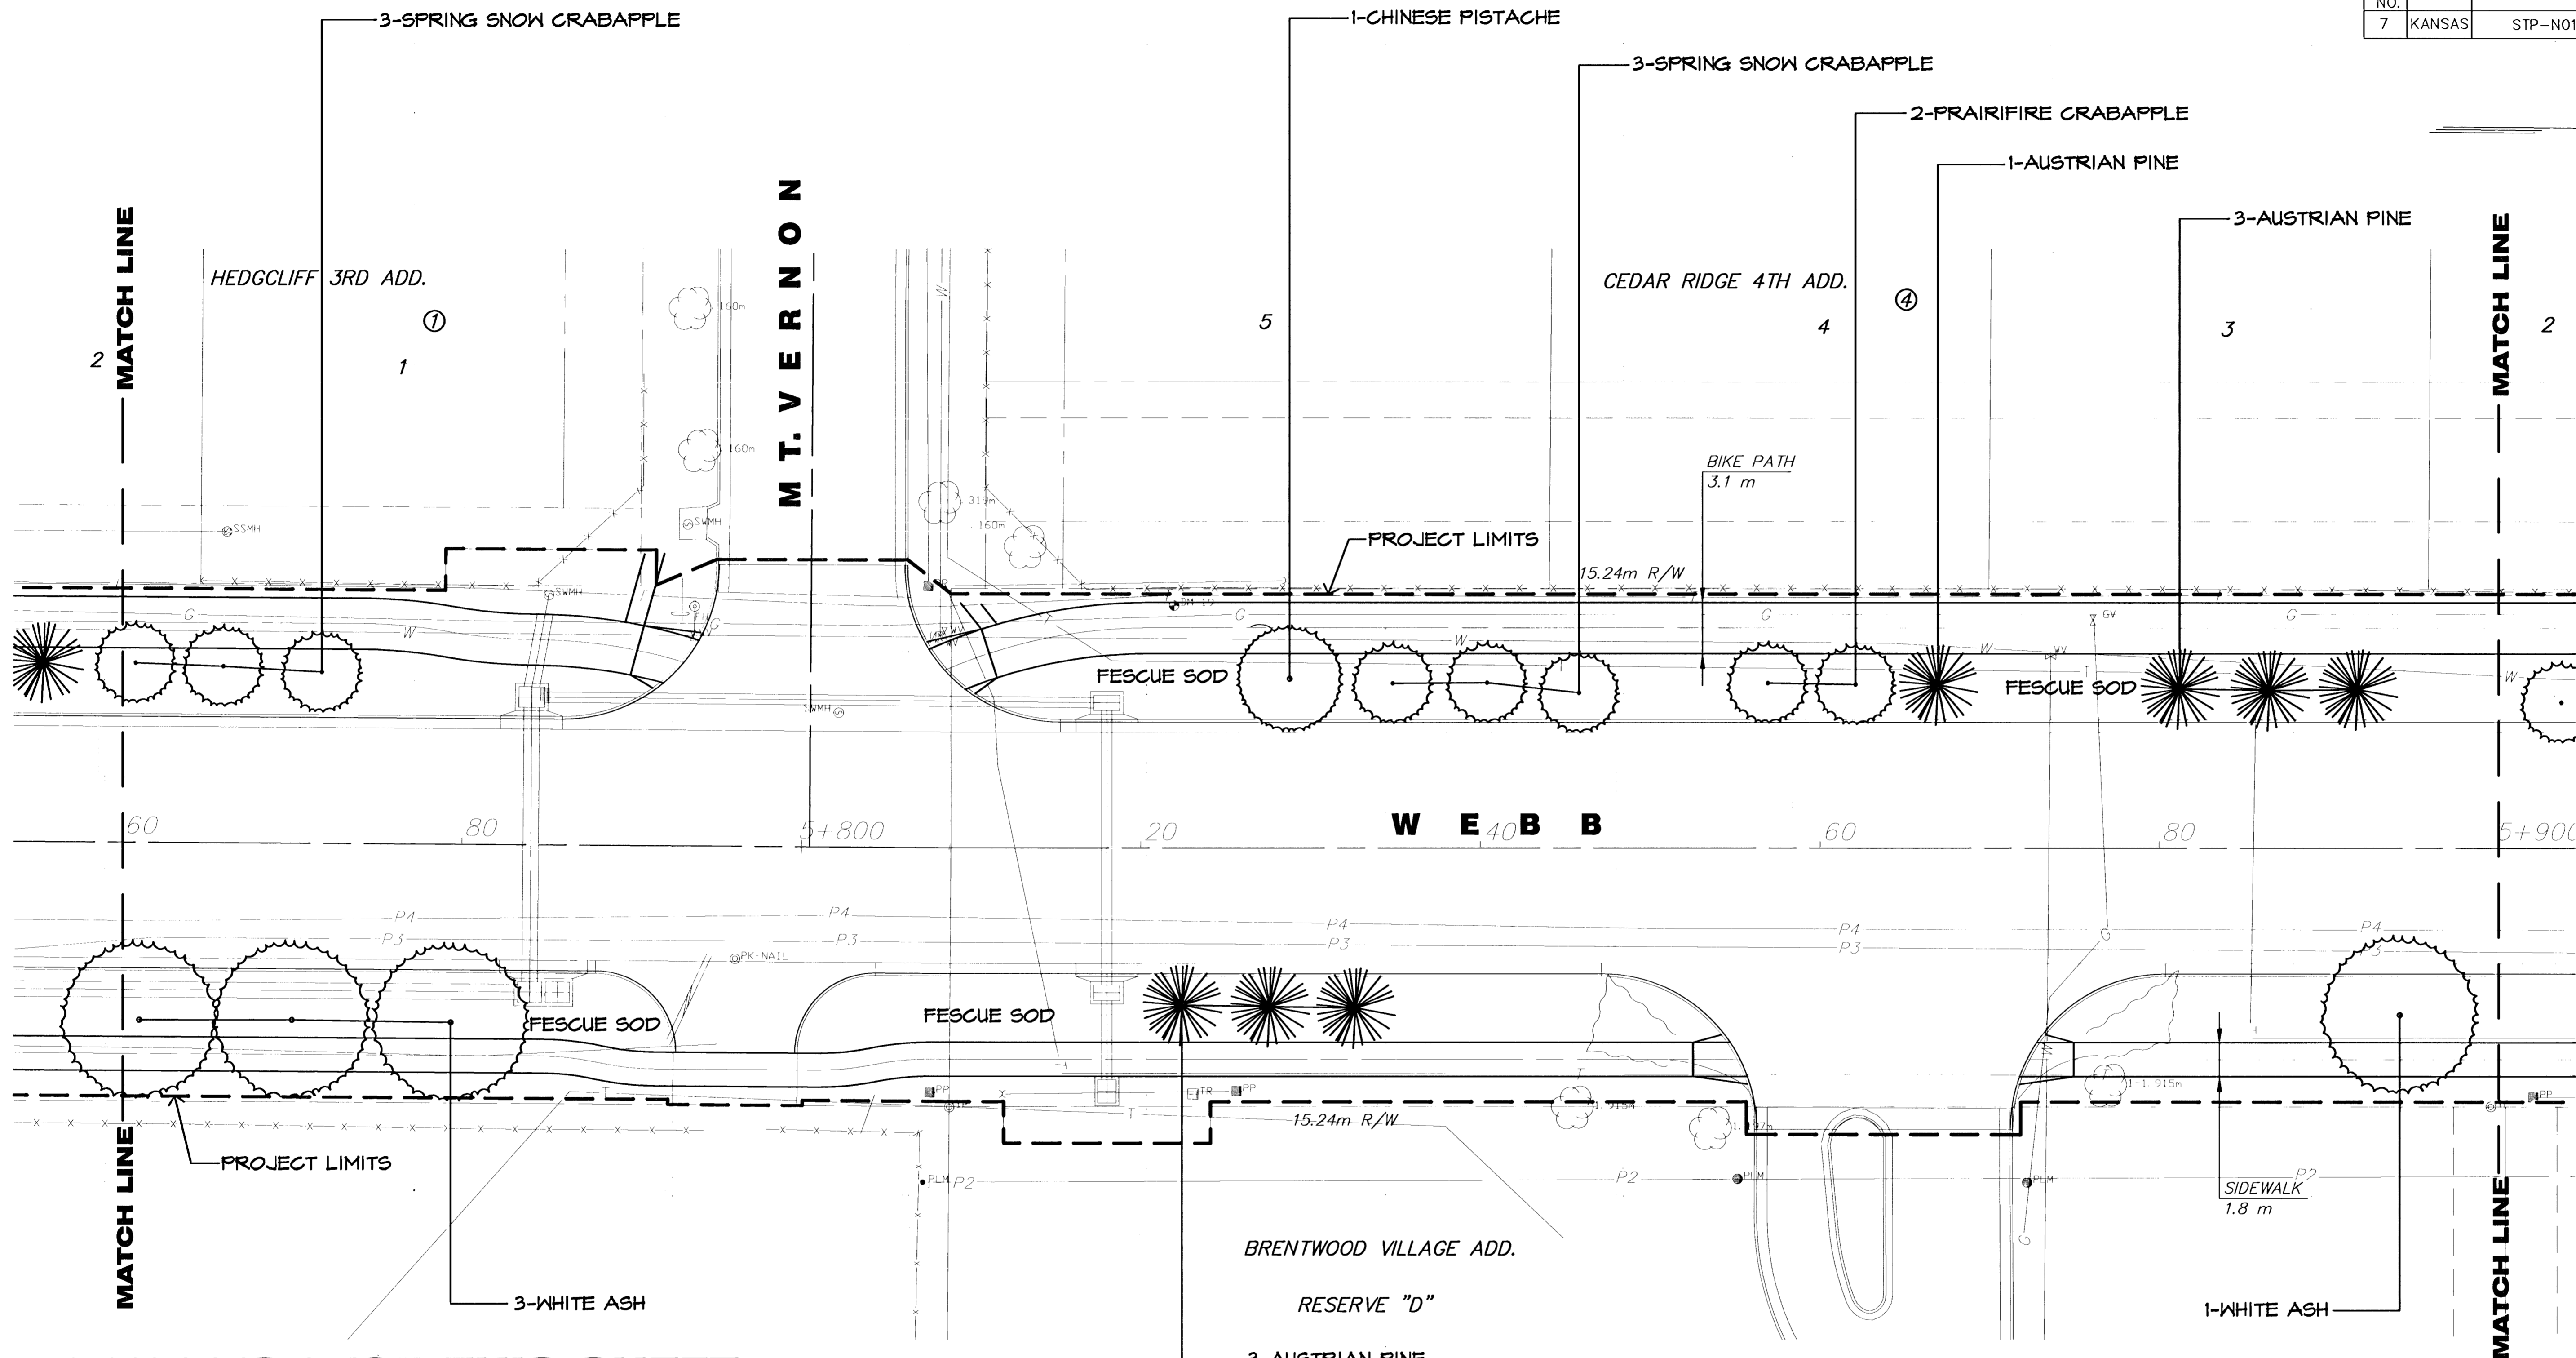

**PLANT LIST FOR THIS SHEET**

QTY.	COMMON NAME	BOTANICAL NAME	SIZE	CONDITION/REMARKS
<b>LARGE DECIDUOUS TREES</b>				
4	WHITE ASH	<i>Fraxinus americana</i> 'Autumn Purple'	25" cal.	Balled-in-Burlap
1	CHINESE PISTACHE	<i>Pistacia chinensis</i>	25" cal.	Balled-in-Burlap
<b>EVERGREEN TREES</b>				
1	AUSTRIAN PINE	<i>Pinus nigra</i>	8'	Balled-in-Burlap
<b>ORNAMENTAL TREES</b>				
2	PRAIRIFIRE CRABAPPLE	<i>Malus</i> sp. 'Prairifire'	15" cal.	Balled-in-Burlap
6	SPRING SNOW CRABAPPLE	<i>Malus</i> sp. 'Spring Snow'	15" cal.	Balled-in-Burlap
<b>LAWN</b>				
-	K-31 FESCUE	<i>Festuca arundinacea</i> 'K-31'	80D	

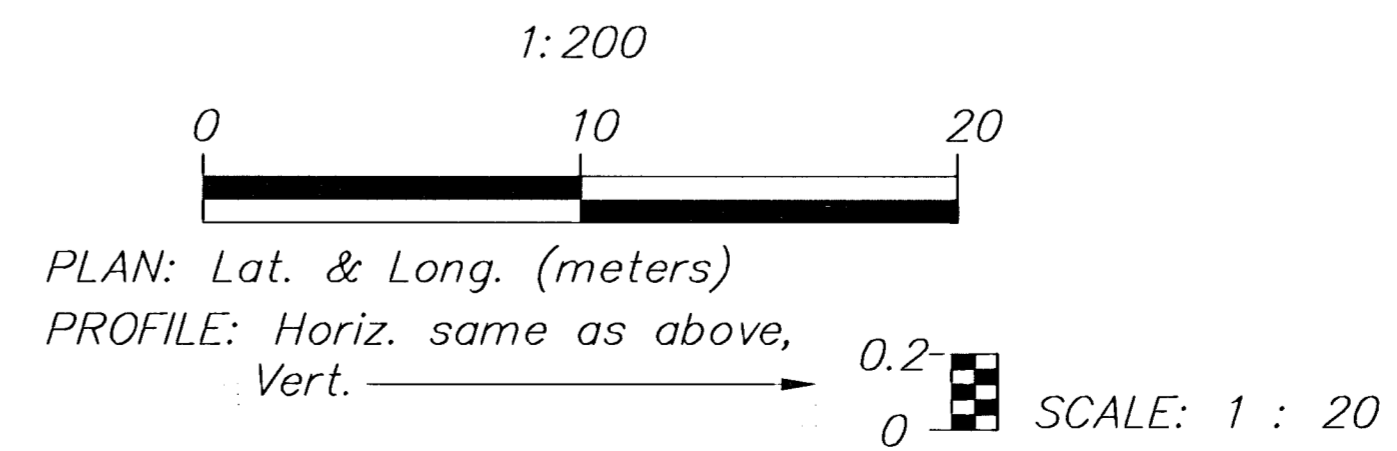

2					
1					
NO.	DATE	REVISIONS	BY	APP'D	
KANSAS DEPARTMENT OF TRANSPORTATION <b>LANDSCAPE IMPROVEMENTS</b> <b>WEBB ROAD</b> STA. 5+760 TO STA. 5+900 PROJ. NO. 87 STP-N-0126-01					
<b>MKEC ENGINEERING CONSULTANTS, INC.</b> WICHITA, KANSAS					
DESIGNED BY:	JTC	CHECKED BY:	JTC		
DRAWN BY:	GJR	DATE:	APRIL 2002	SHEET	8 OF 14

G:\CIVIL\PAV-WEBB\8712\ROADSIDE\LANDSCAPE\21and6.dwg Thu Apr 11 16:26:38 2002