



FHWA REG. NO.	STATE	PROJECT NO.	YEAR	SHEET NO.	TOTAL SHEETS
7	KANSAS	STP-N012(601)	2001	9	14

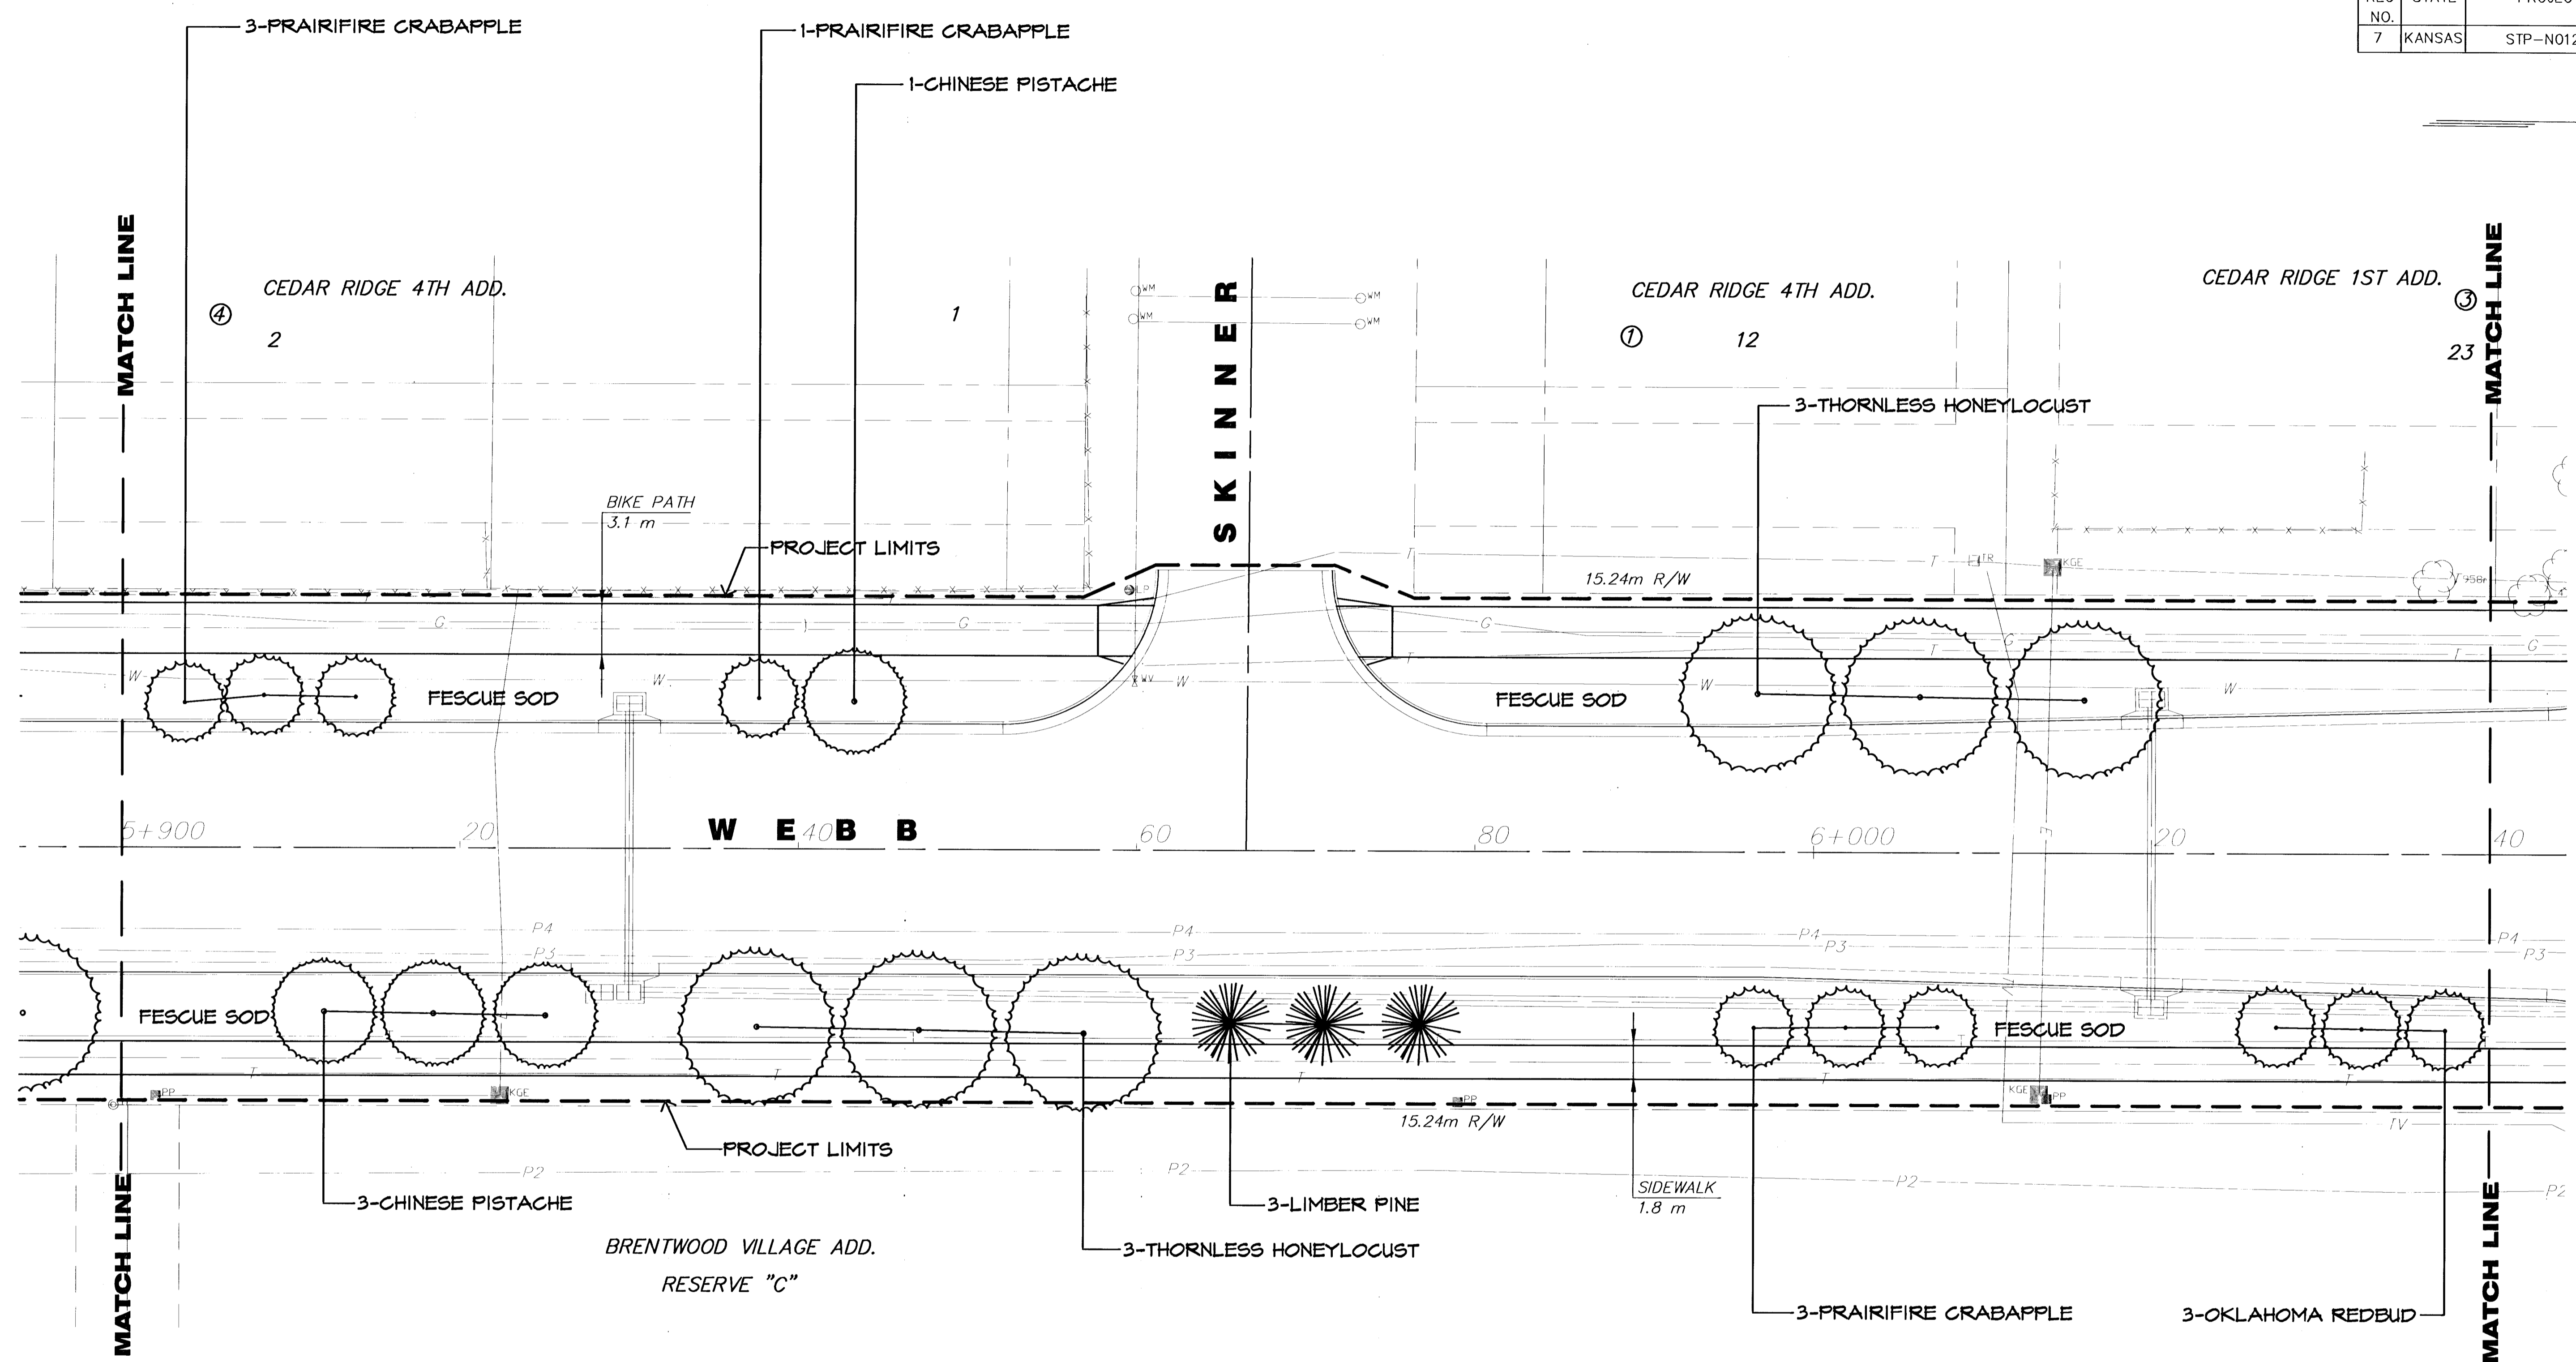

PLANT LIST FOR THIS SHEET

QTY.	COMMON NAME	BOTANICAL NAME	SIZE	CONDITION/REMARKS
LARGE DECIDUOUS TREES				
6	THORNLESS HONEYLOCUST	<i>Gleditsia triacanthos</i> 'Shademaster'	2.5" cal.	Balled-in-Burlap
4	CHINESE PISTACHE	<i>Pistacia chinensis</i>	2.5" cal.	Balled-in-Burlap
EVERGREEN TREES				
3	LIMBER PINE	<i>Pinus flexilis</i>	8'	Balled-in-Burlap
ORNAMENTAL TREES				
3	OKLAHOMA REDBUD	<i>Cercis reniformis</i>	1.5" cal.	Balled-in-Burlap
1	PRAIRIFIRE CRABAPPLE	<i>Malus sp.</i> 'Prairifire'	1.5" cal.	Balled-in-Burlap
LAWN				
-	K-31 FESCUE	<i>Festuca arundinacea</i> 'K-31'	80D	

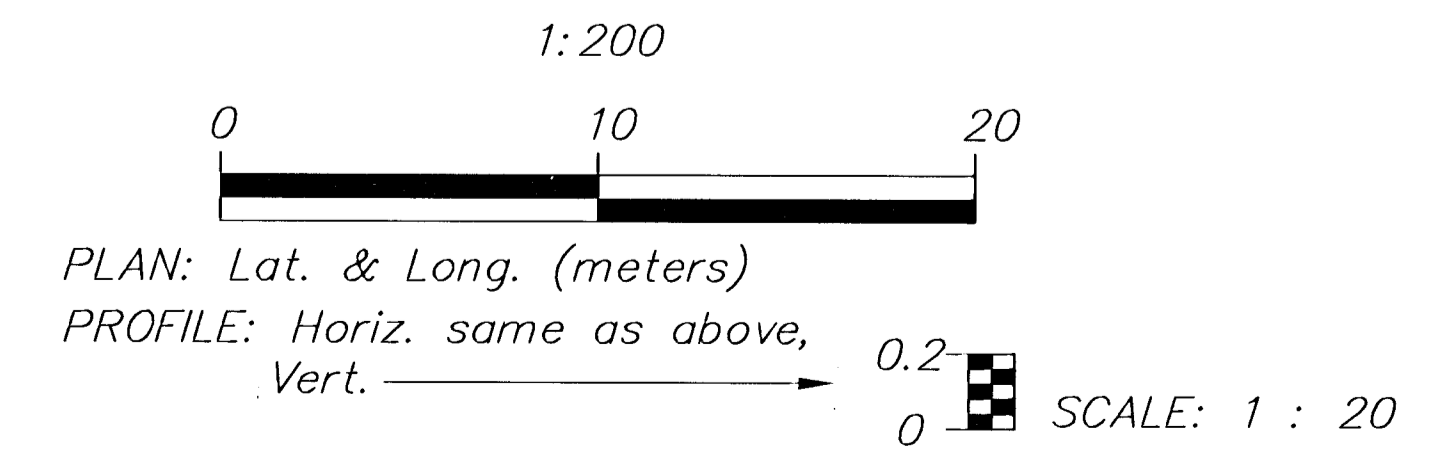

2				
1				
NO.	DATE	REVISIONS	BY	APP'D.
KANSAS DEPARTMENT OF TRANSPORTATION				
LANDSCAPE IMPROVEMENTS				
WEBB ROAD				
STA. 5+900 TO STA. 6+040				
PROJ. NO. 87 STP-N-0126-01				
MKEC ENGINEERING CONSULTANTS, INC.				
WICHITA, KANSAS				
DESIGNED BY:	JTC	CHECKED BY:	JTC	
DRAWN BY:	GJR	DATE:	APRIL 2002	SHEET 9 OF 14

G:\CIVIL\PAV-NEBB\98172\ROADSIDE\LANDSCAPE\2\land7.dwg Thu Apr 11 16:41:41 2002

G:\CIVIL\PAV-NEBB\98172\ROADSIDE\LANDSCAPE\2\land7.dwg