



FHWA REG. NO.	STATE	PROJECT NO.	YEAR	SHEET NO.	TOTAL SHEETS
7	KANSAS	STP-N012(601)	2001	10	14

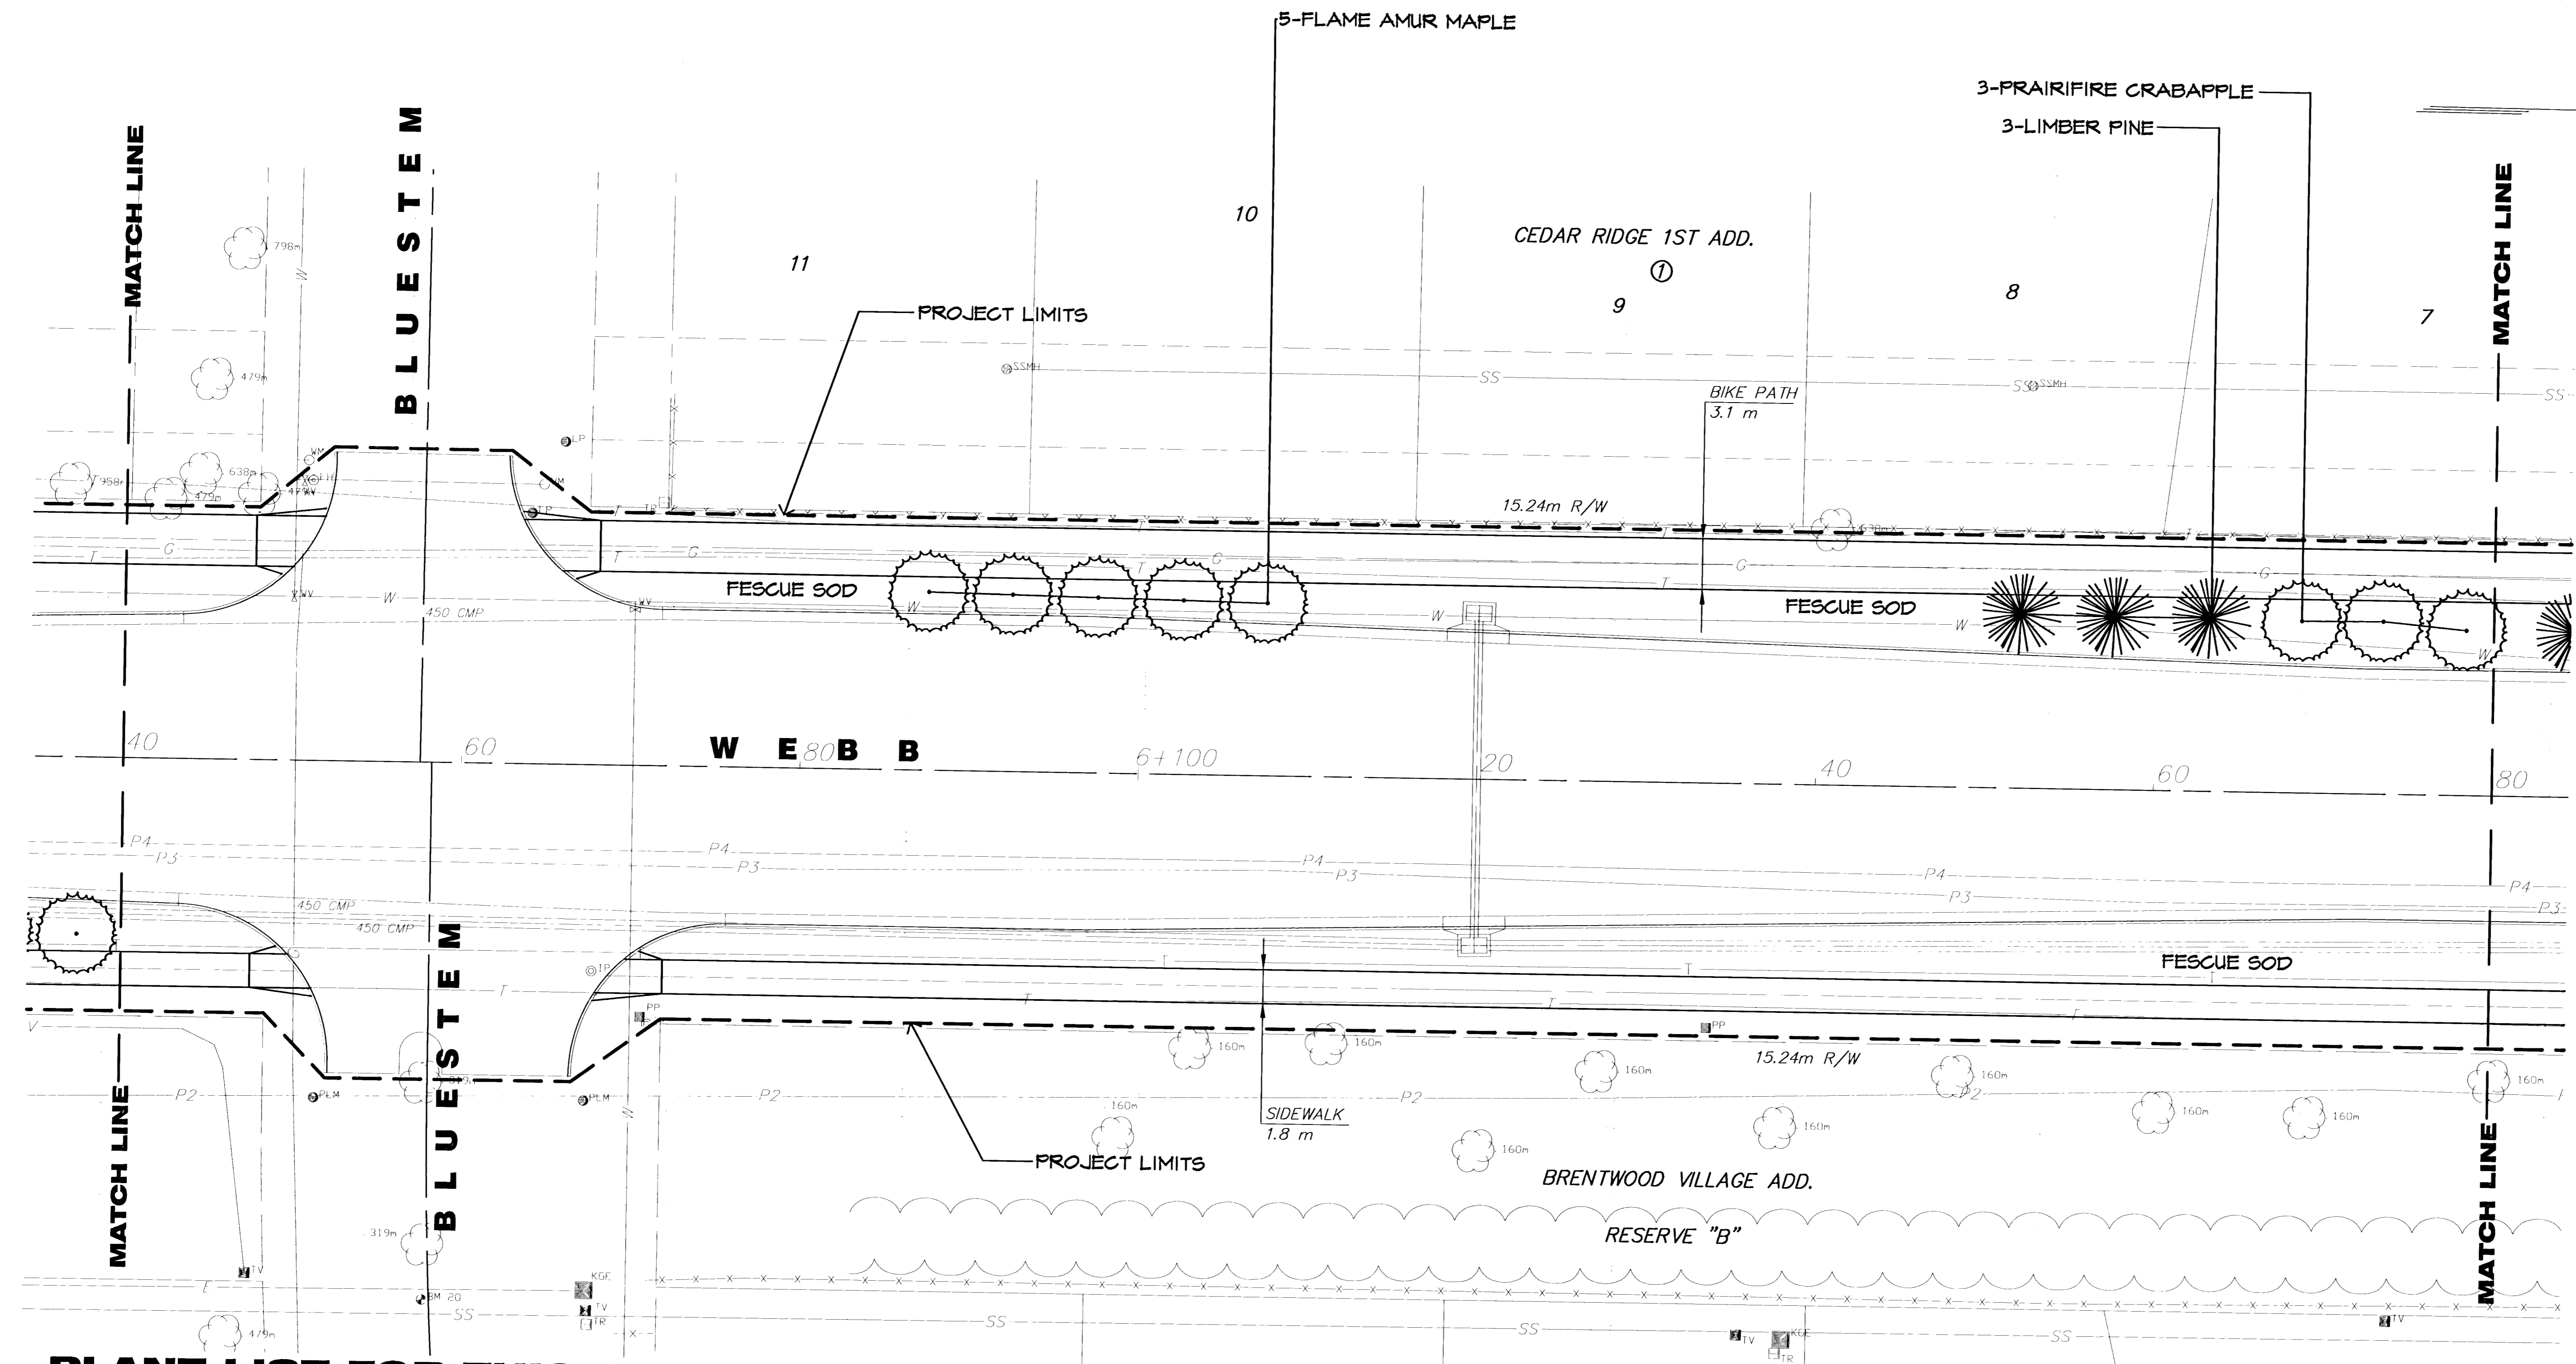

**PLANT LIST FOR THIS SHEET**

QTY.	COMMON NAME	BOTANICAL NAME	SIZE	CONDITION/REMARKS
<b>EVERGREEN TREES</b>				
3	LIMBER PINE	Pinus flexilis	2.5" cal.	Balled-in-Burlap
<b>ORNAMENTAL TREES</b>				
3	PRAIRIFIRE CRABAPPLE	Malus sp. 'Prairifire'	1.5" cal.	Balled-in-Burlap
5	FLAME AMUR MAPLE	Acer ginnala 'Flame'	1.5" cal.	Balled-in-Burlap
<b>LAWN</b>				
-	K-31 FESCUE	Festuca arundinacea 'K-31'	SOD	

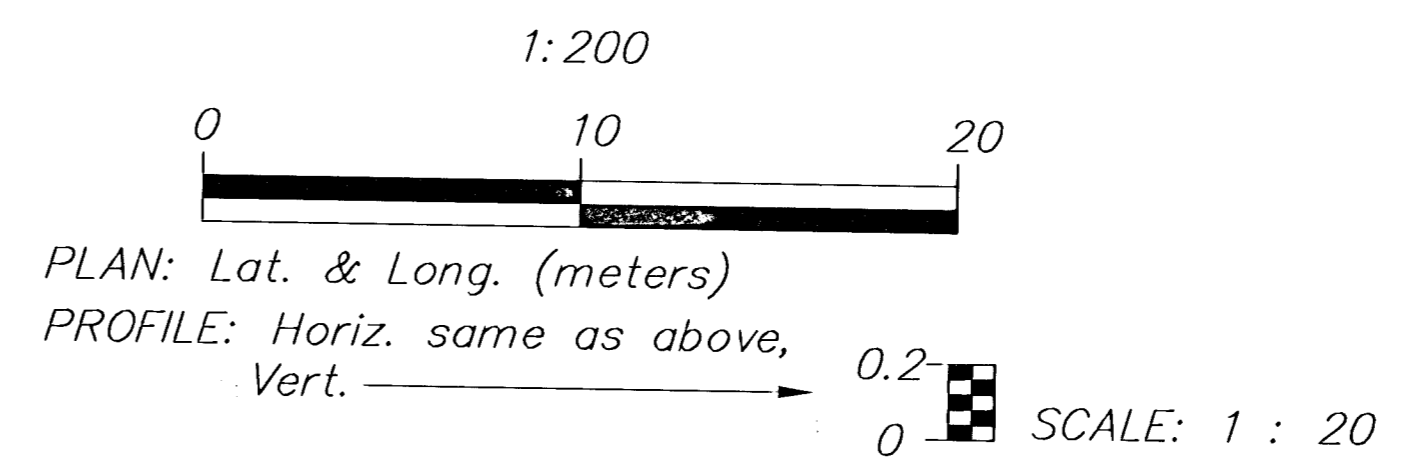

2					
1					
NO.	DATE	REVISIONS	BY	APP'D	
KANSAS DEPARTMENT OF TRANSPORTATION					
LANDSCAPE IMPROVEMENTS					
WEBB ROAD					
STA. 6+040 TO STA. 6+180					
PROJ. NO. 87 STP-N-0126-01					
MKEC ENGINEERING CONSULTANTS, INC.					
WICHITA, KANSAS					
DESIGNED BY:	JTC	CHECKED BY:	JTC		
DRAWN BY:	GJR	DATE:	APRIL 2002	SHEET	10 OF 14

G:\CIVIL\PLAN-WEBB\98172\ROADSIDE\LANDSCAPE\21\lan08.dwg Wed Apr 17 10:19:20 2002