



FHWA REG. NO.	STATE	PROJECT NO.	YEAR	SHEET NO.	TOTAL SHEETS
7	KANSAS	STP-N012(601)	2001	12	14

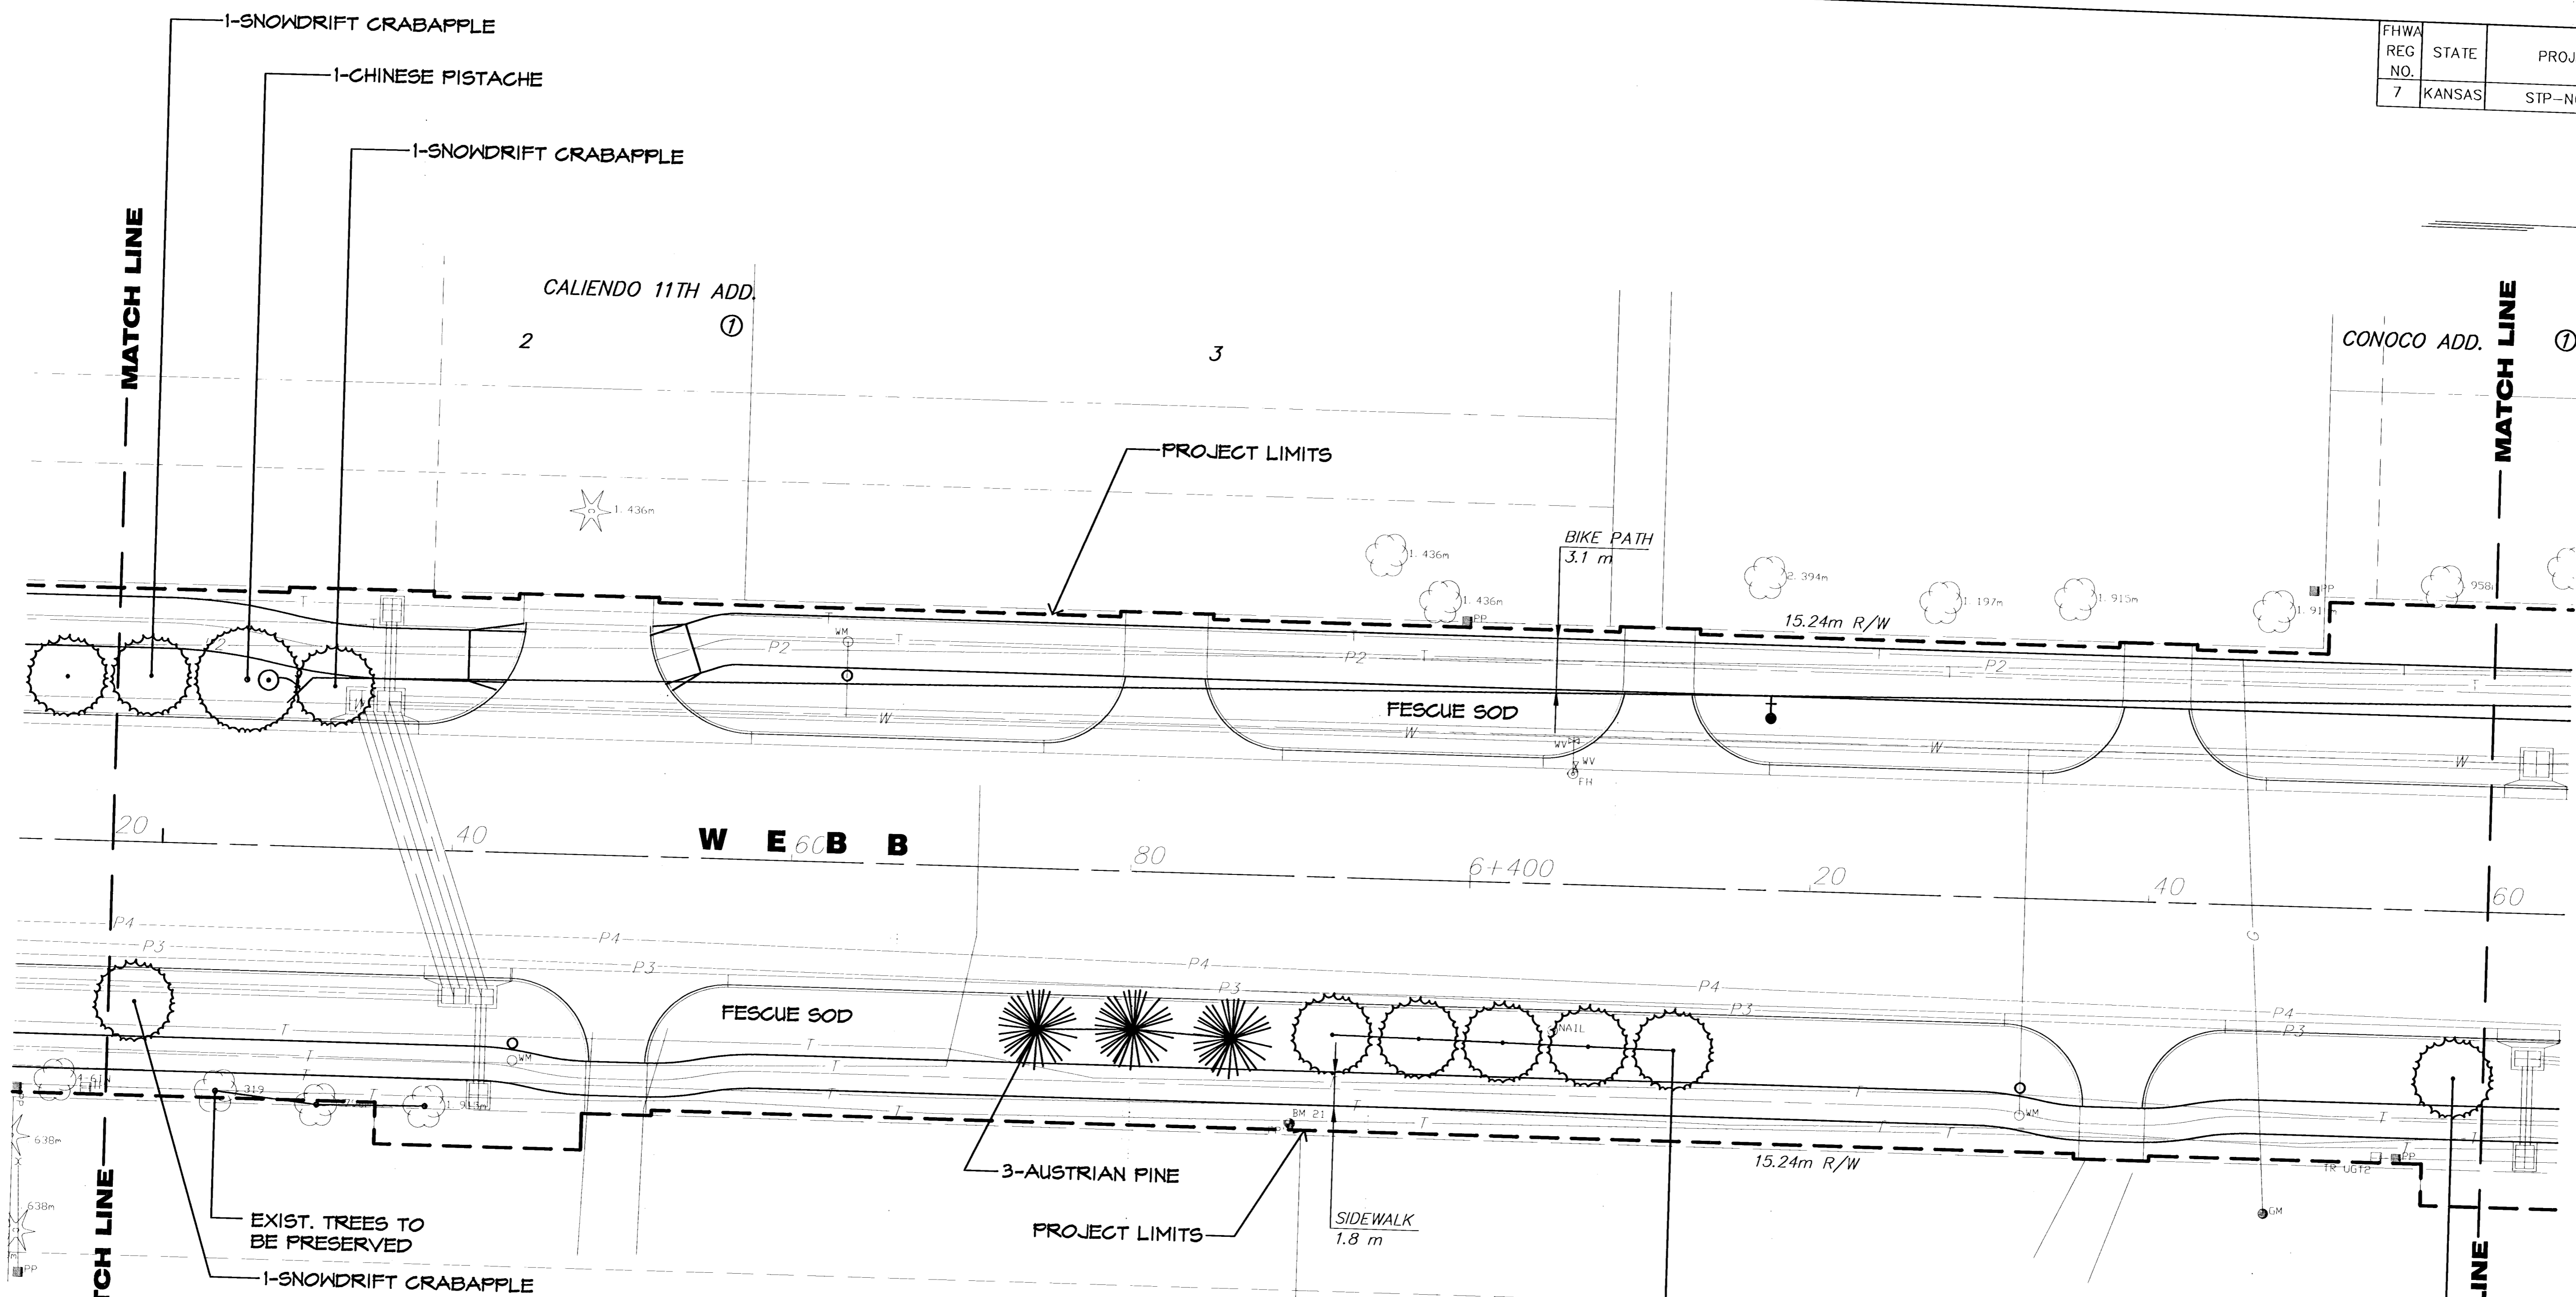

PLANT LIST FOR THIS SHEET

QTY.	COMMON NAME	BOTANICAL NAME	SIZE	CONDITION/REMARKS
LARGE DECIDUOUS TREES				
1	CHINESE PISTACHE	<i>Pistacia chinensis</i>	2.5" cal.	Balled-in-Burlap
EVERGREEN TREES				
3	AUSTRIAN PINE	<i>Pinus nigra</i>	8'	Balled-in-Burlap
ORNAMENTAL TREES				
6	FLAME AMUR MAPLE	<i>Acer ginnala 'Flame'</i>	1.5" cal.	Balled-in-Burlap
3	SNOWDRIFT CRABAPPLE	<i>Malus sp. 'Snowdrift'</i>	1.5" cal.	Balled-in-Burlap
LAWN				
-	K-31 FESCUE	<i>Festuca arundinacea 'K-31'</i>	SOD	

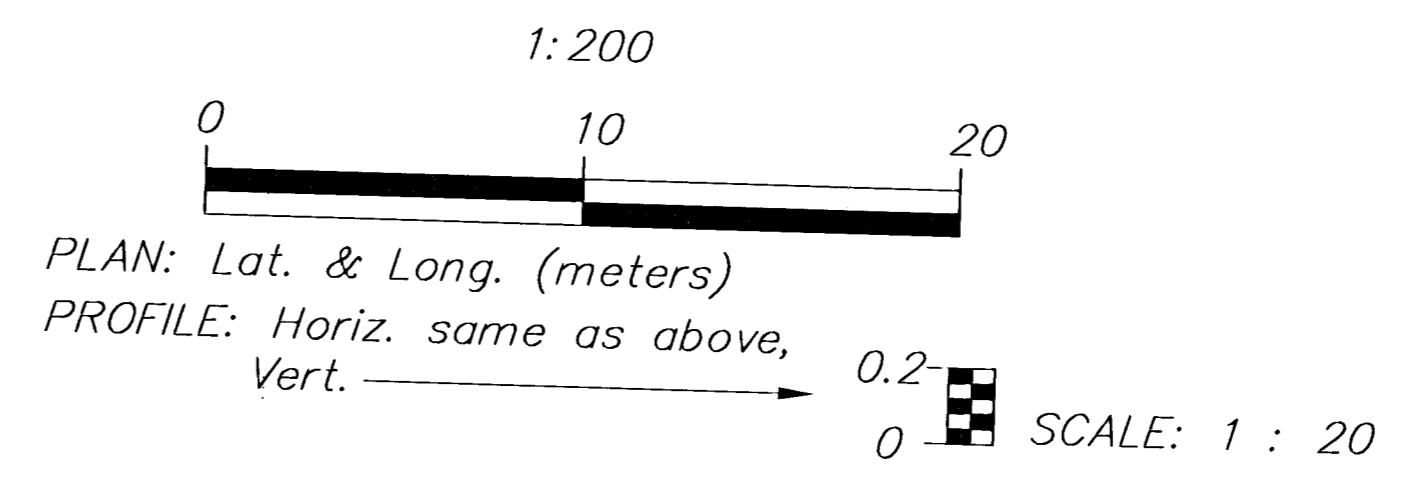

2					
1					
NO.	DATE	REVISIONS	BY	APP'D	
KANSAS DEPARTMENT OF TRANSPORTATION					
LANDSCAPE IMPROVEMENTS					
WEBB ROAD					
STA. 6+320 TO STA. 6+460					
PROJ. NO. 87 STP-N-0126-01					
MKEC ENGINEERING CONSULTANTS, INC.					
WICHITA, KANSAS					
DESIGNED BY:	JTC	CHECKED BY:	JTC		
DRAWN BY:	GJR	DATE:	APRIL 2002	SHEET 12 OF 14	

G:\CIVIL\PAV\WEBB\88172\ROADSIDE\LANDSCAPE\21land10.dwg Wed Apr 17 10:34:16 2002