



FHWA REG NO.	STATE	PROJECT NO.	YEAR	SHEET NO	TOTAL SHEETS
7	KANSAS	STP-N012(601)	2001	13	14

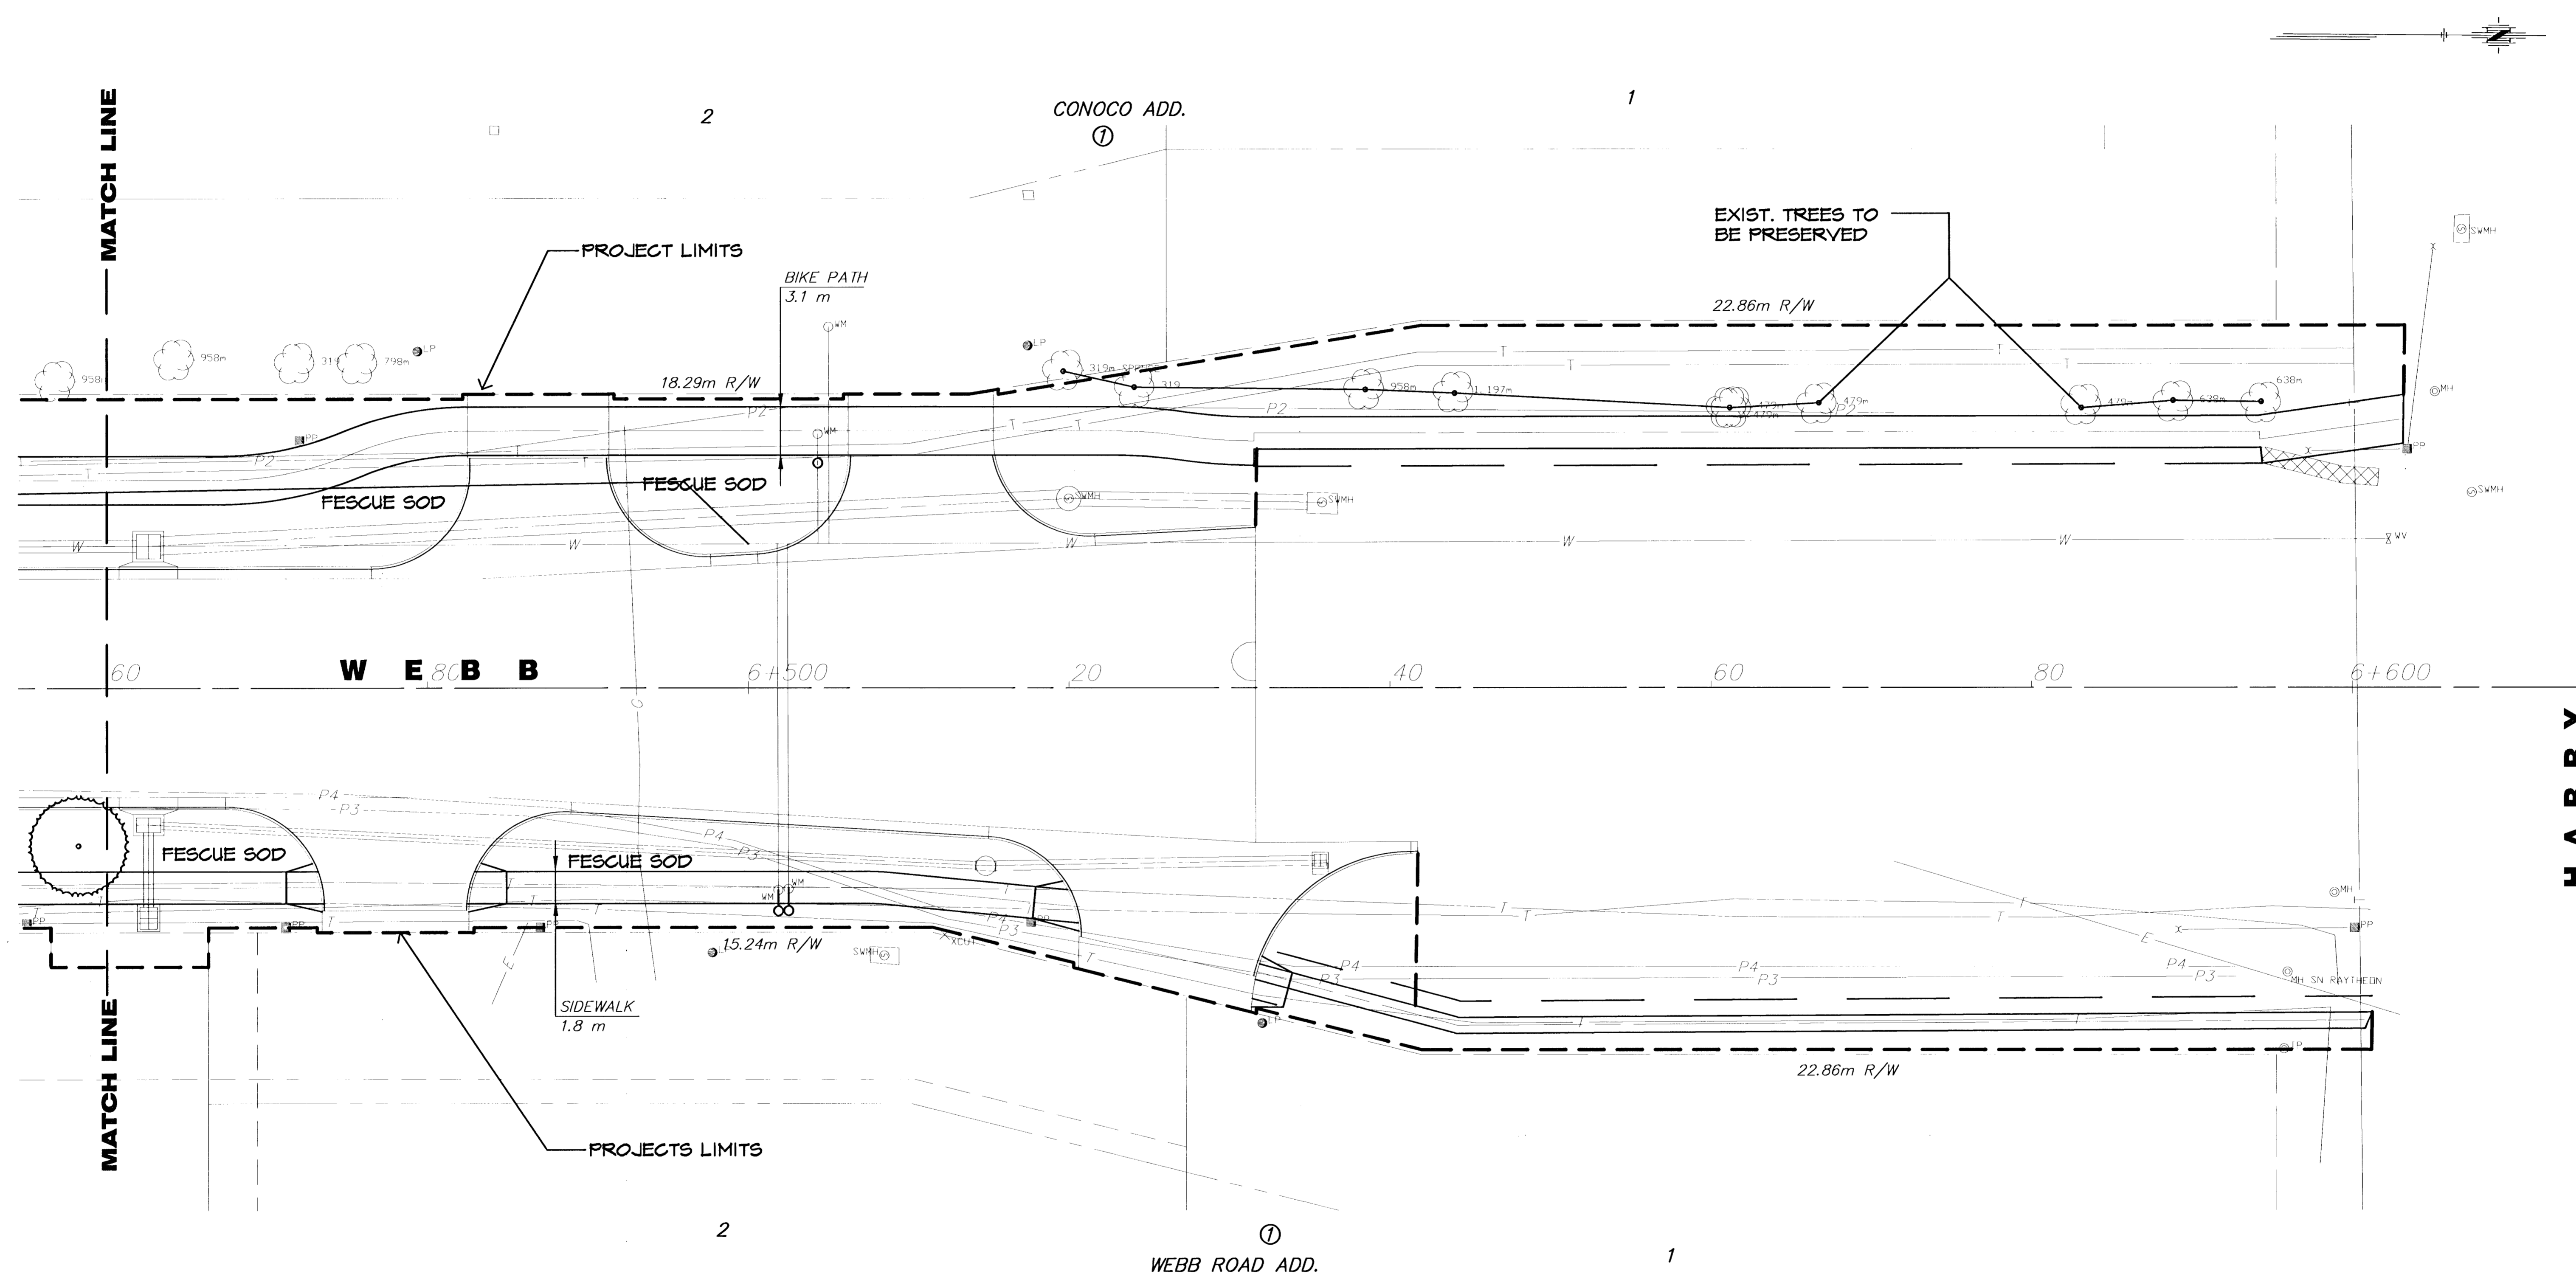

PLANT LIST FOR THIS SHEET

QTY.	COMMON NAME	BOTANICAL NAME	SIZE	CONDITION/REMARKS
-	K-31 FESCUE	Festuca arundinacea 'K-31'	80D	

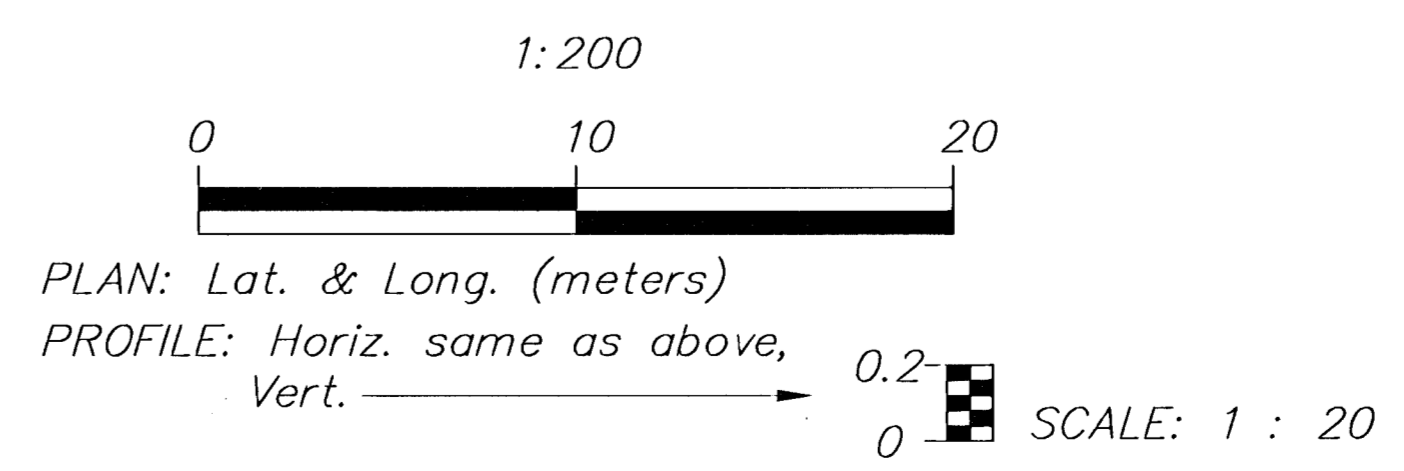

2					
1					
NO.	DATE	REVISIONS	BY	APP'D	
KANSAS DEPARTMENT OF TRANSPORTATION LANDSCAPE IMPROVEMENTS WEBB ROAD STA. 6+460 TO STA. 6+600 PROJ. NO. 87 STP-N-0126-01					
MKEC ENGINEERING CONSULTANTS, INC. WICHITA, KANSAS					
DESIGNED BY:	JTC	CHECKED BY:	JTC		
DRAWN BY:	GJR	DATE:	APRIL 2002	SHEET 13 OF 14	

G:\CIVIL\PAV-WEBB\8772\ROADSIDE LANDSCAPE\2\land1.dwg Thu Apr 11 16:37:31 2002

G:\CIVIL\PAV-WEBB\8772\ROADSIDE LANDSCAPE\2\LAND1.DWG