


FHWA REG NO.	STATE	PROJECT NO.	YEAR	SHEET NO.	SHEETS
7	KANSAS	87N 0064-01	1997	4	130

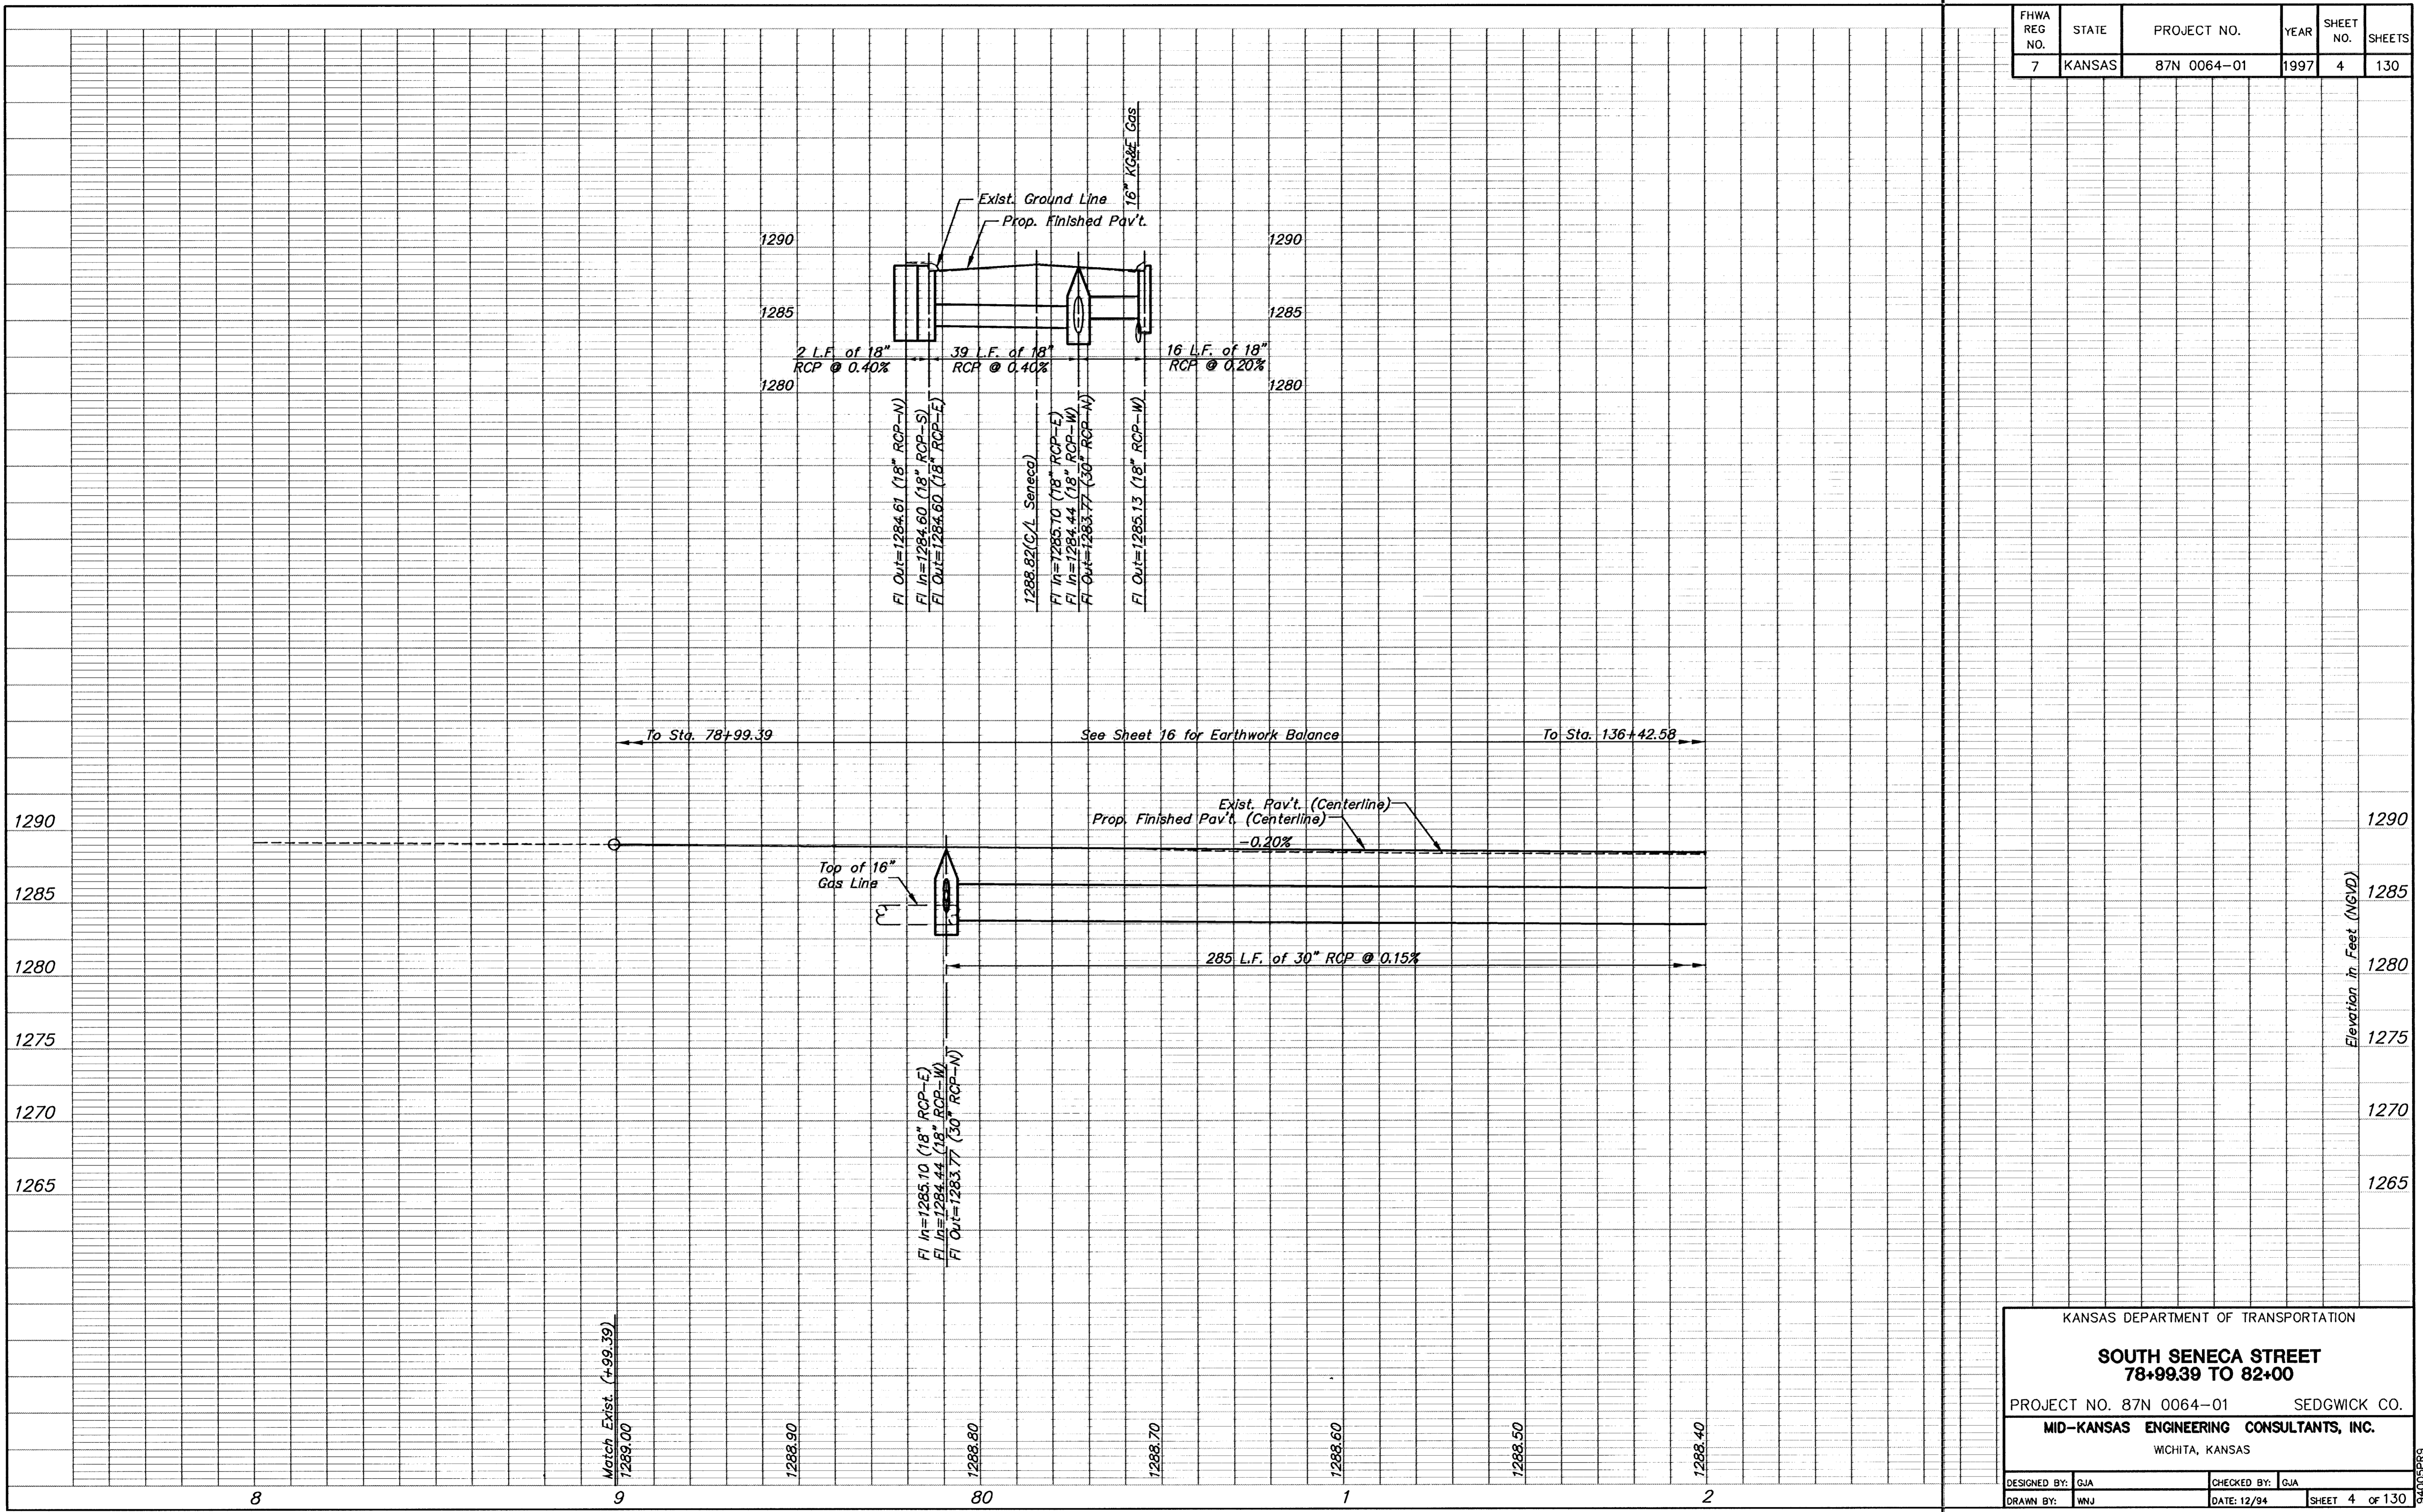

KANSAS DEPARTMENT OF TRANSPORTATION

**SOUTH SENECA STREET**  
78+99.39 TO 82+00

PROJECT NO. 87N 0064-01      SEDGWICK CO.  
MID-KANSAS ENGINEERING CONSULTANTS, INC.  
WICHITA, KANSAS

DESIGNED BY: GJA	CHECKED BY: GJA
DRAWN BY: WNJ	DATE: 12/94      SHEET 4 of 130

H:\CIVIL\SENECA\94005\PROF\94005PR9.FR: May 30 11:31:35 1997

94005PR9