


FHWA REG NO.	STATE	PROJECT NO.	YEAR	SHEET NO.	SHEETS
7	KANSAS	87N 0064-01	1997	6	130

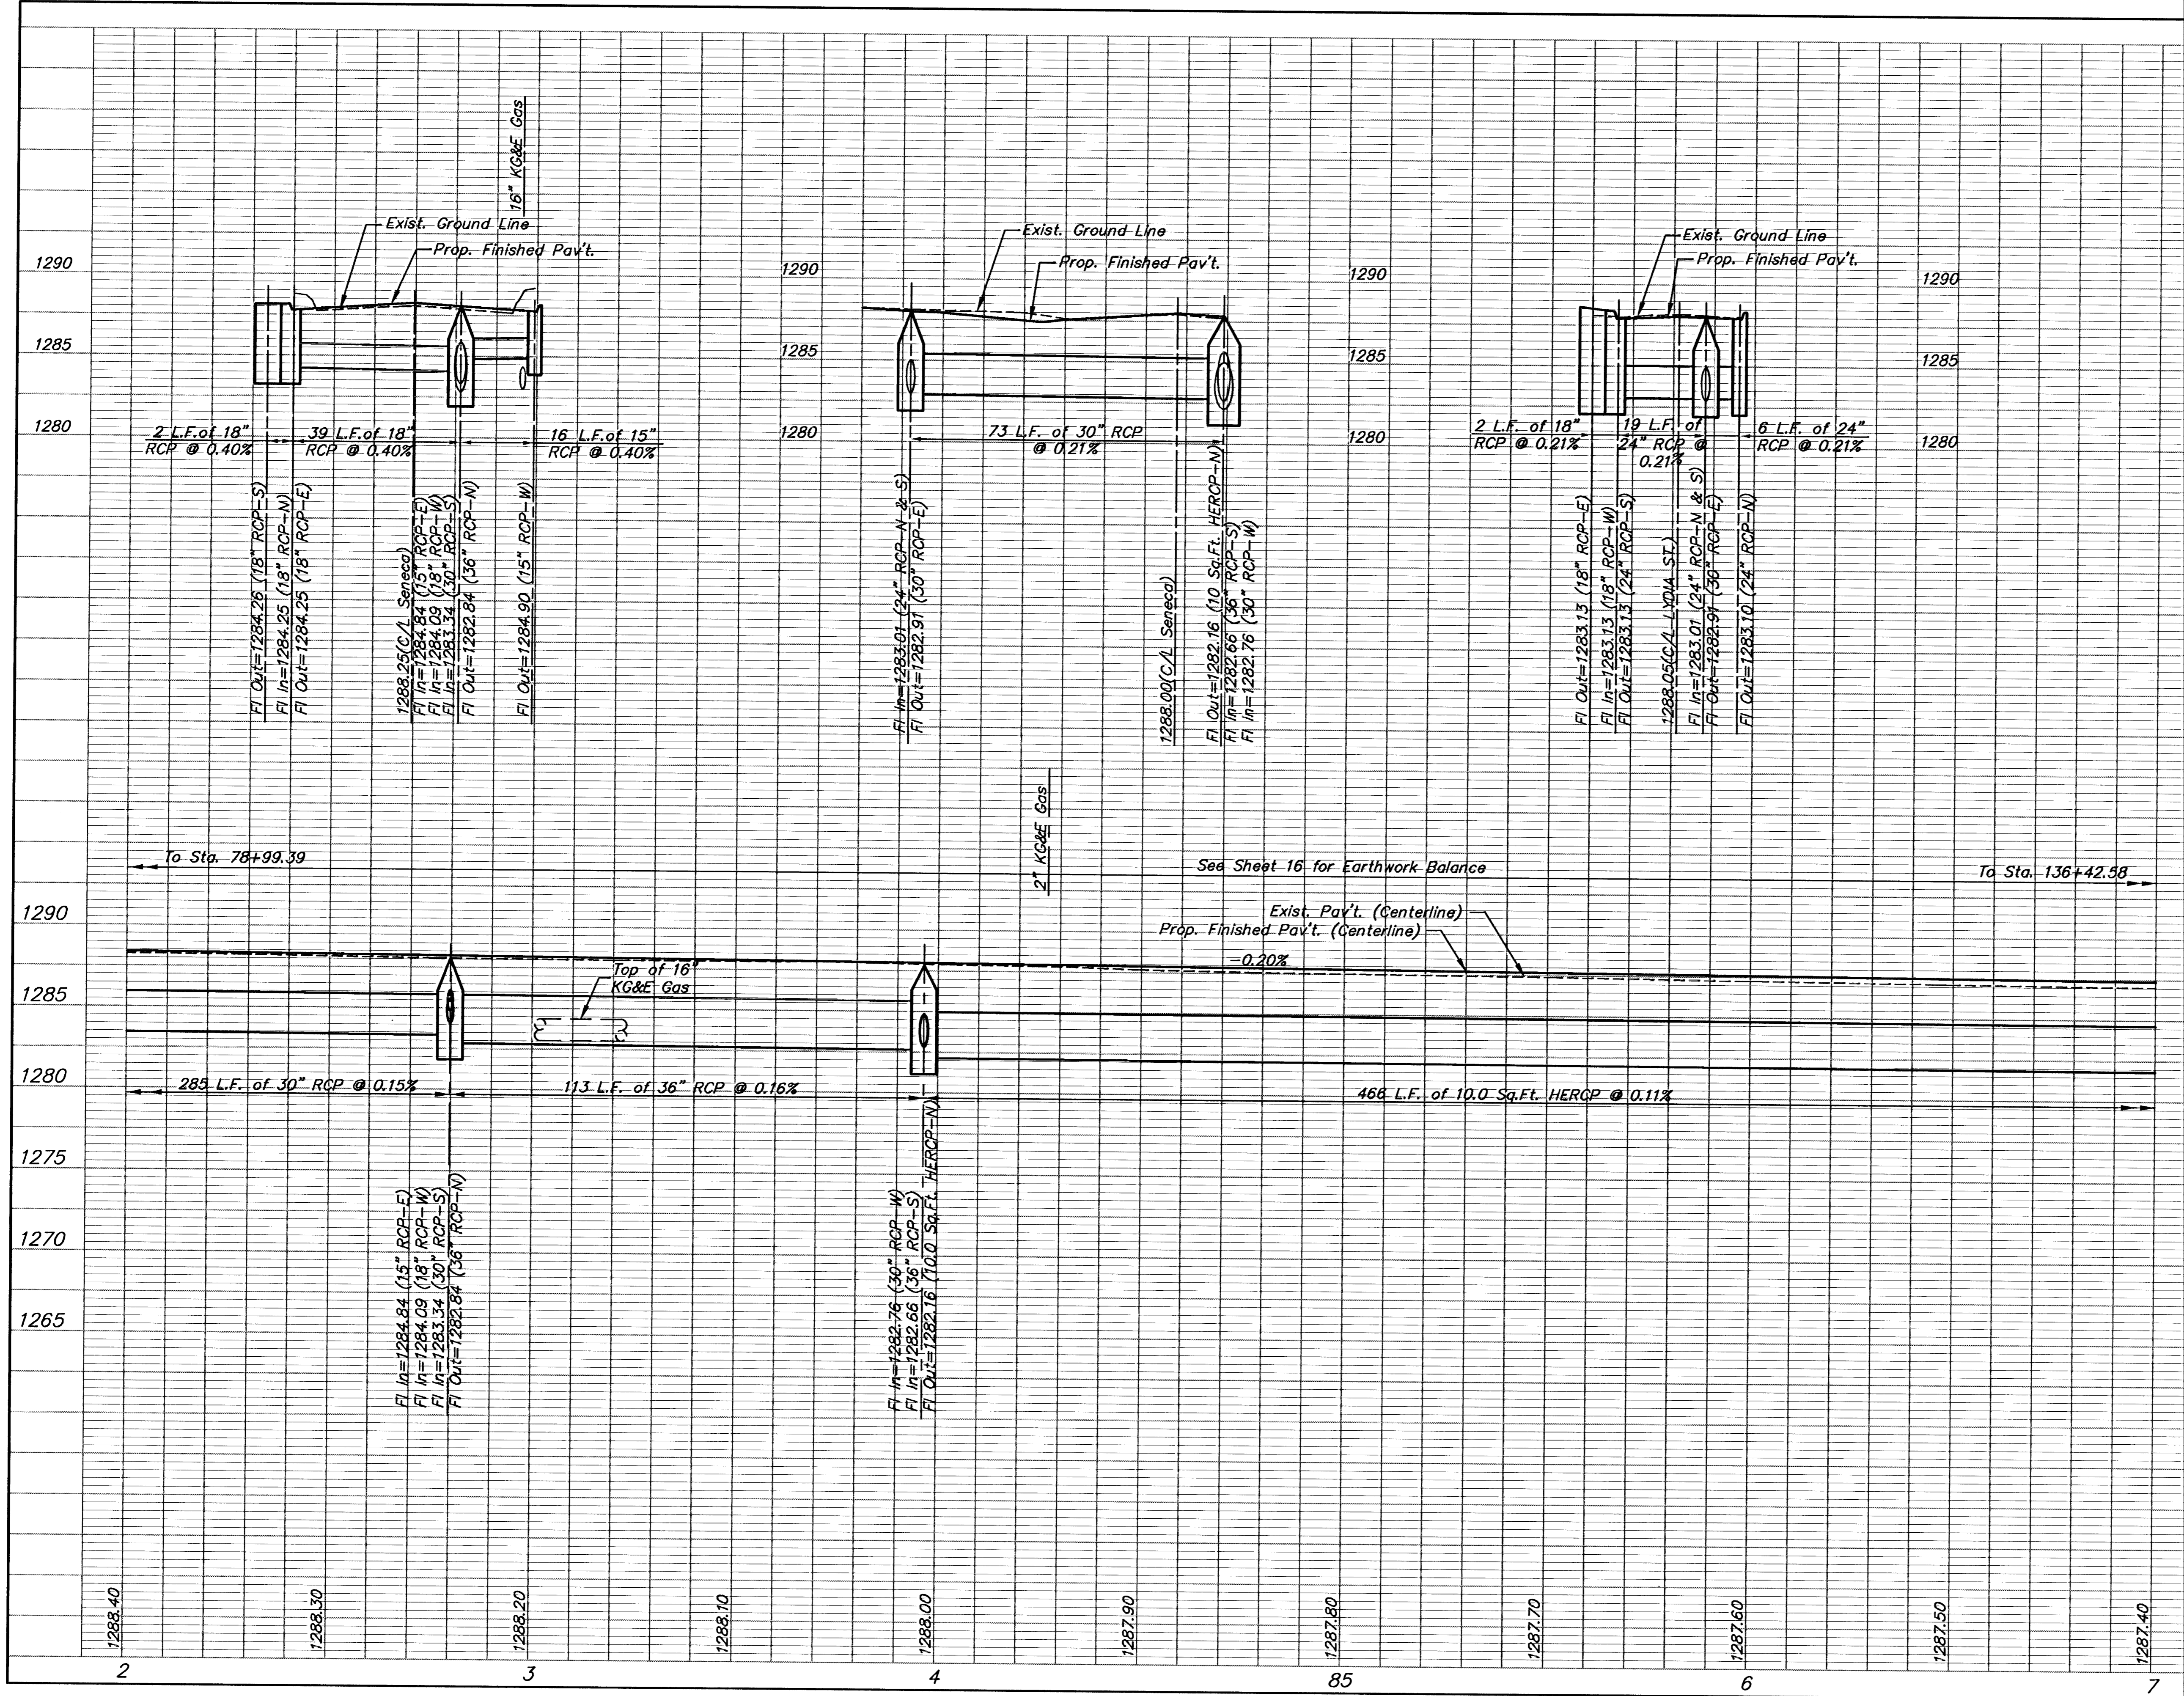

KANSAS DEPARTMENT OF TRANSPORTATION

**SOUTH SENECA STREET**  
82+00 TO 87+00

PROJECT NO. 87N 0064-01      SEDGWICK CO.

**MID-KANSAS ENGINEERING CONSULTANTS, INC.**  
WICHITA, KANSAS

DESIGNED BY: GJA	CHECKED BY: GJA
DRAWN BY: WNU	DATE: 12/94

SHEET 6 OF 130

H:\CIVIL\SENECA\84005\PROJ\84005510 P1 May 30 11:32:01 1997

94005P10