


FHWA REG. NO.	STATE	PROJECT NO.	YEAR	SHEET NO.	SHEETS
7	KANSAS	87N 0064-01	1997	7	130

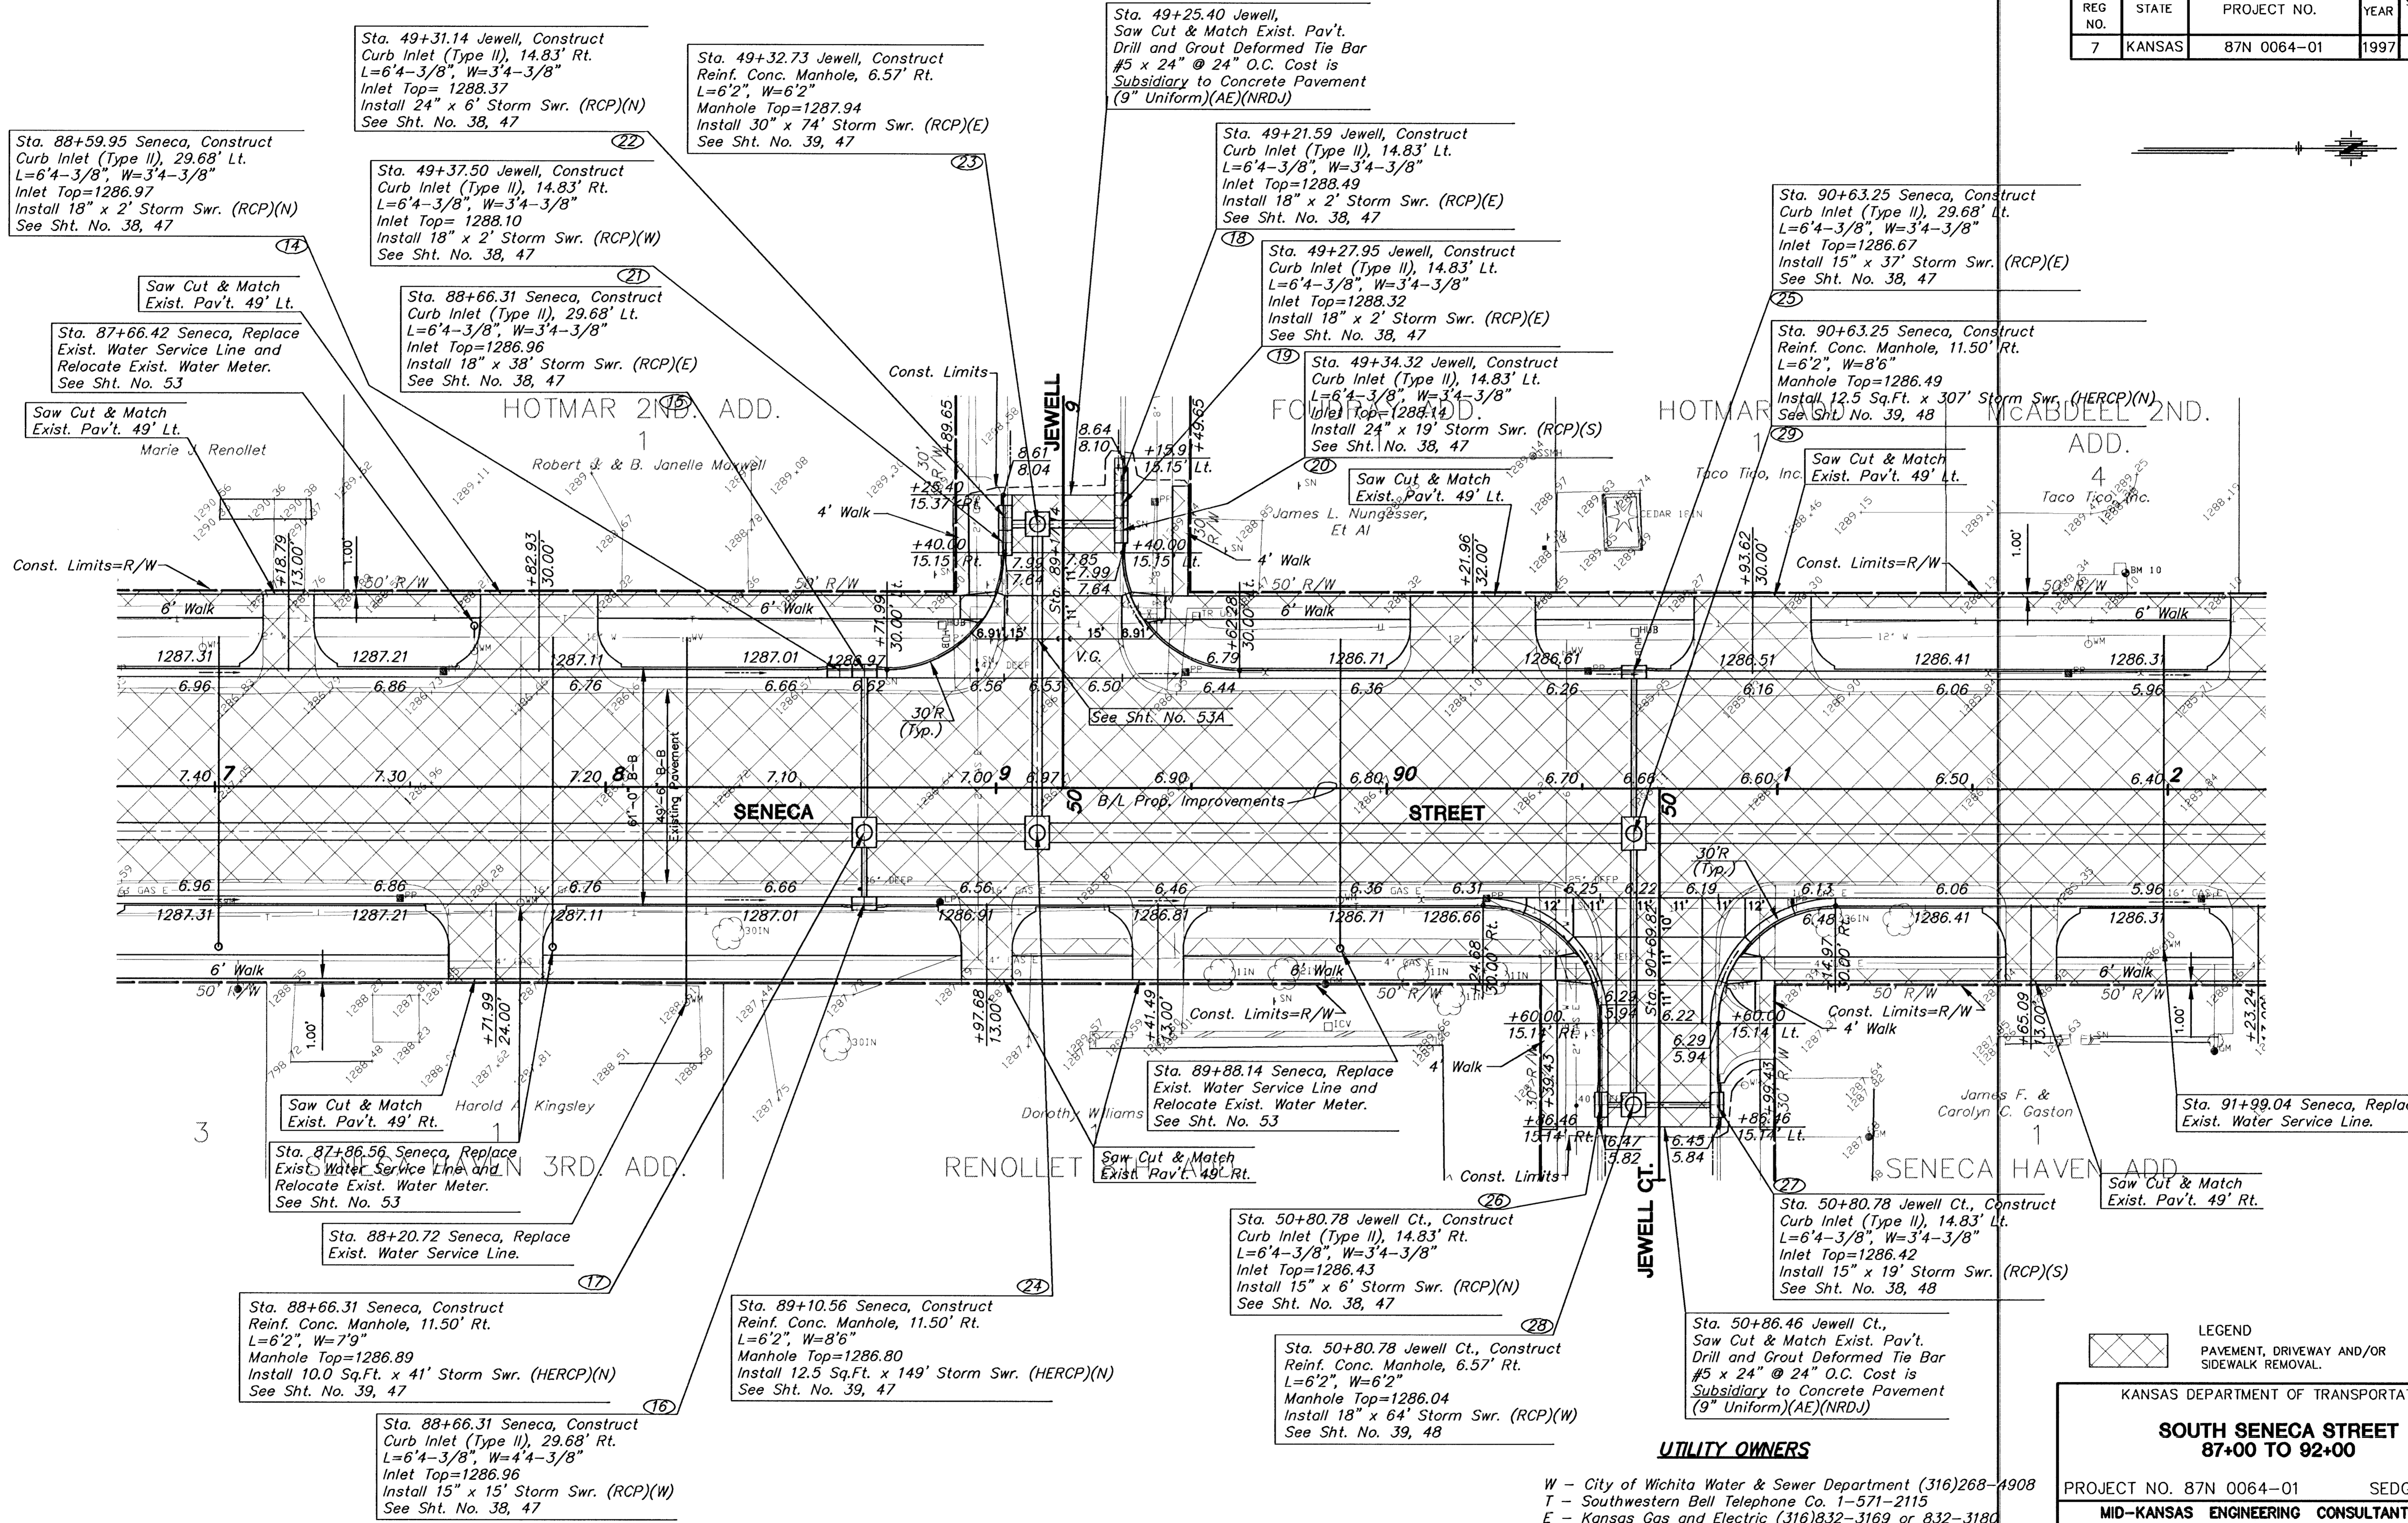

**LEGEND**  
 PAVEMENT, DRIVEWAY AND/OR SIDEWALK REMOVAL.

KANSAS DEPARTMENT OF TRANSPORTATION  
**SOUTH SENECA STREET**  
 87+00 TO 92+00

PROJECT NO. 87N 0064-01 SEDGWICK CO.  
**MID-KANSAS ENGINEERING CONSULTANTS, INC.**  
 WICHITA, KANSAS

DESIGNED BY: GJA CHECKED BY: GJA  
 DRAWN BY: WNU DATE: 8/95 SHEET 7 OF 130

- UTILITY OWNERS**
- W - City of Wichita Water & Sewer Department (316)268-4908
  - T - Southwestern Bell Telephone Co. 1-571-2115
  - E - Kansas Gas and Electric (316)832-3169 or 832-3180
  - CATV - Multimedia Cablevision (316)262-4270
  - SS - City of Wichita Water & Sewer Department (316)268-4908
  - SWS - City of Wichita Water & Sewer Department (316)268-4908

BM #10 "L" cut on the N.E. cor. Taco Tico sign base. Sta. 91+89.13  
 Elev.=1288.26

H:\CIVIL\SENECA\940051\PAVE\94005E11.FRT May 30 10:56:50 1997