
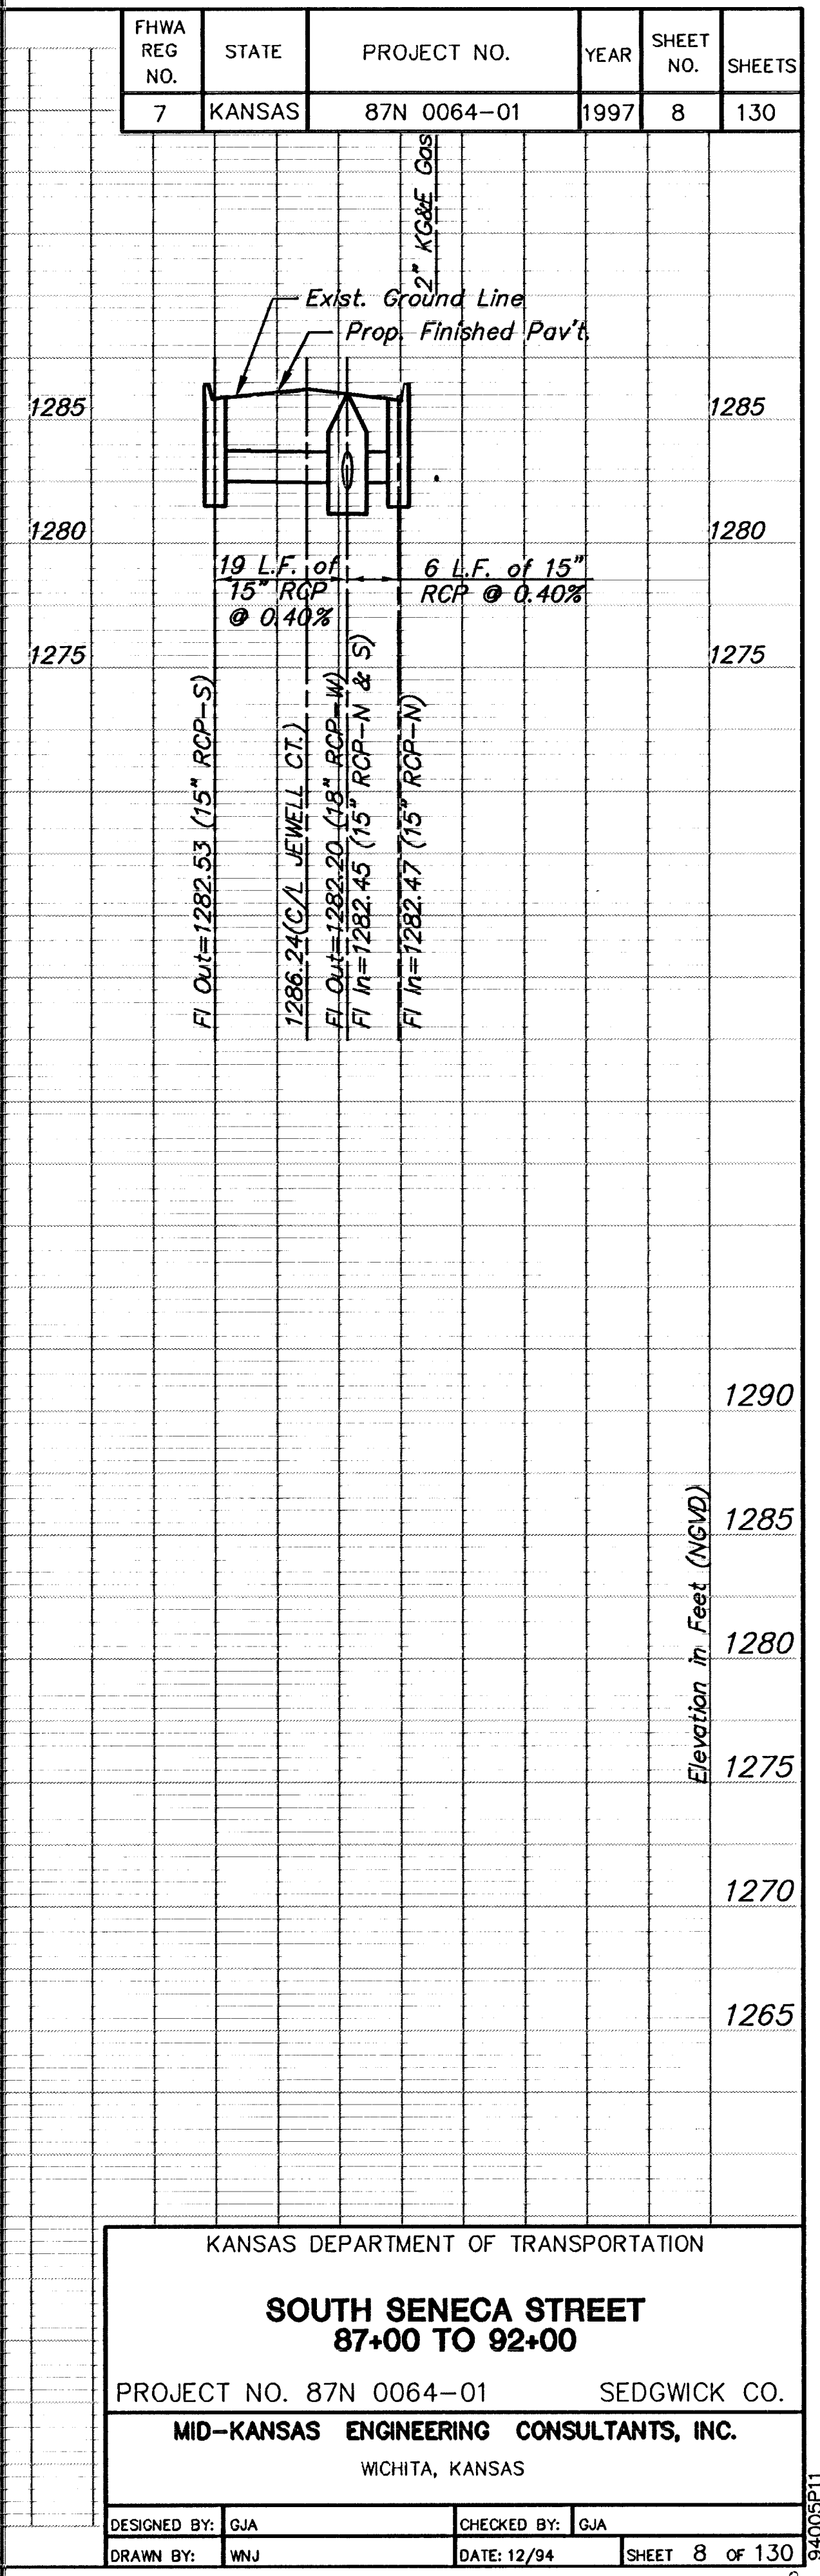


FHWA REG. NO.	STATE	PROJECT NO.	YEAR	SHEET NO.	SHEETS
7	KANSAS	87N 0064-01	1997	8	130

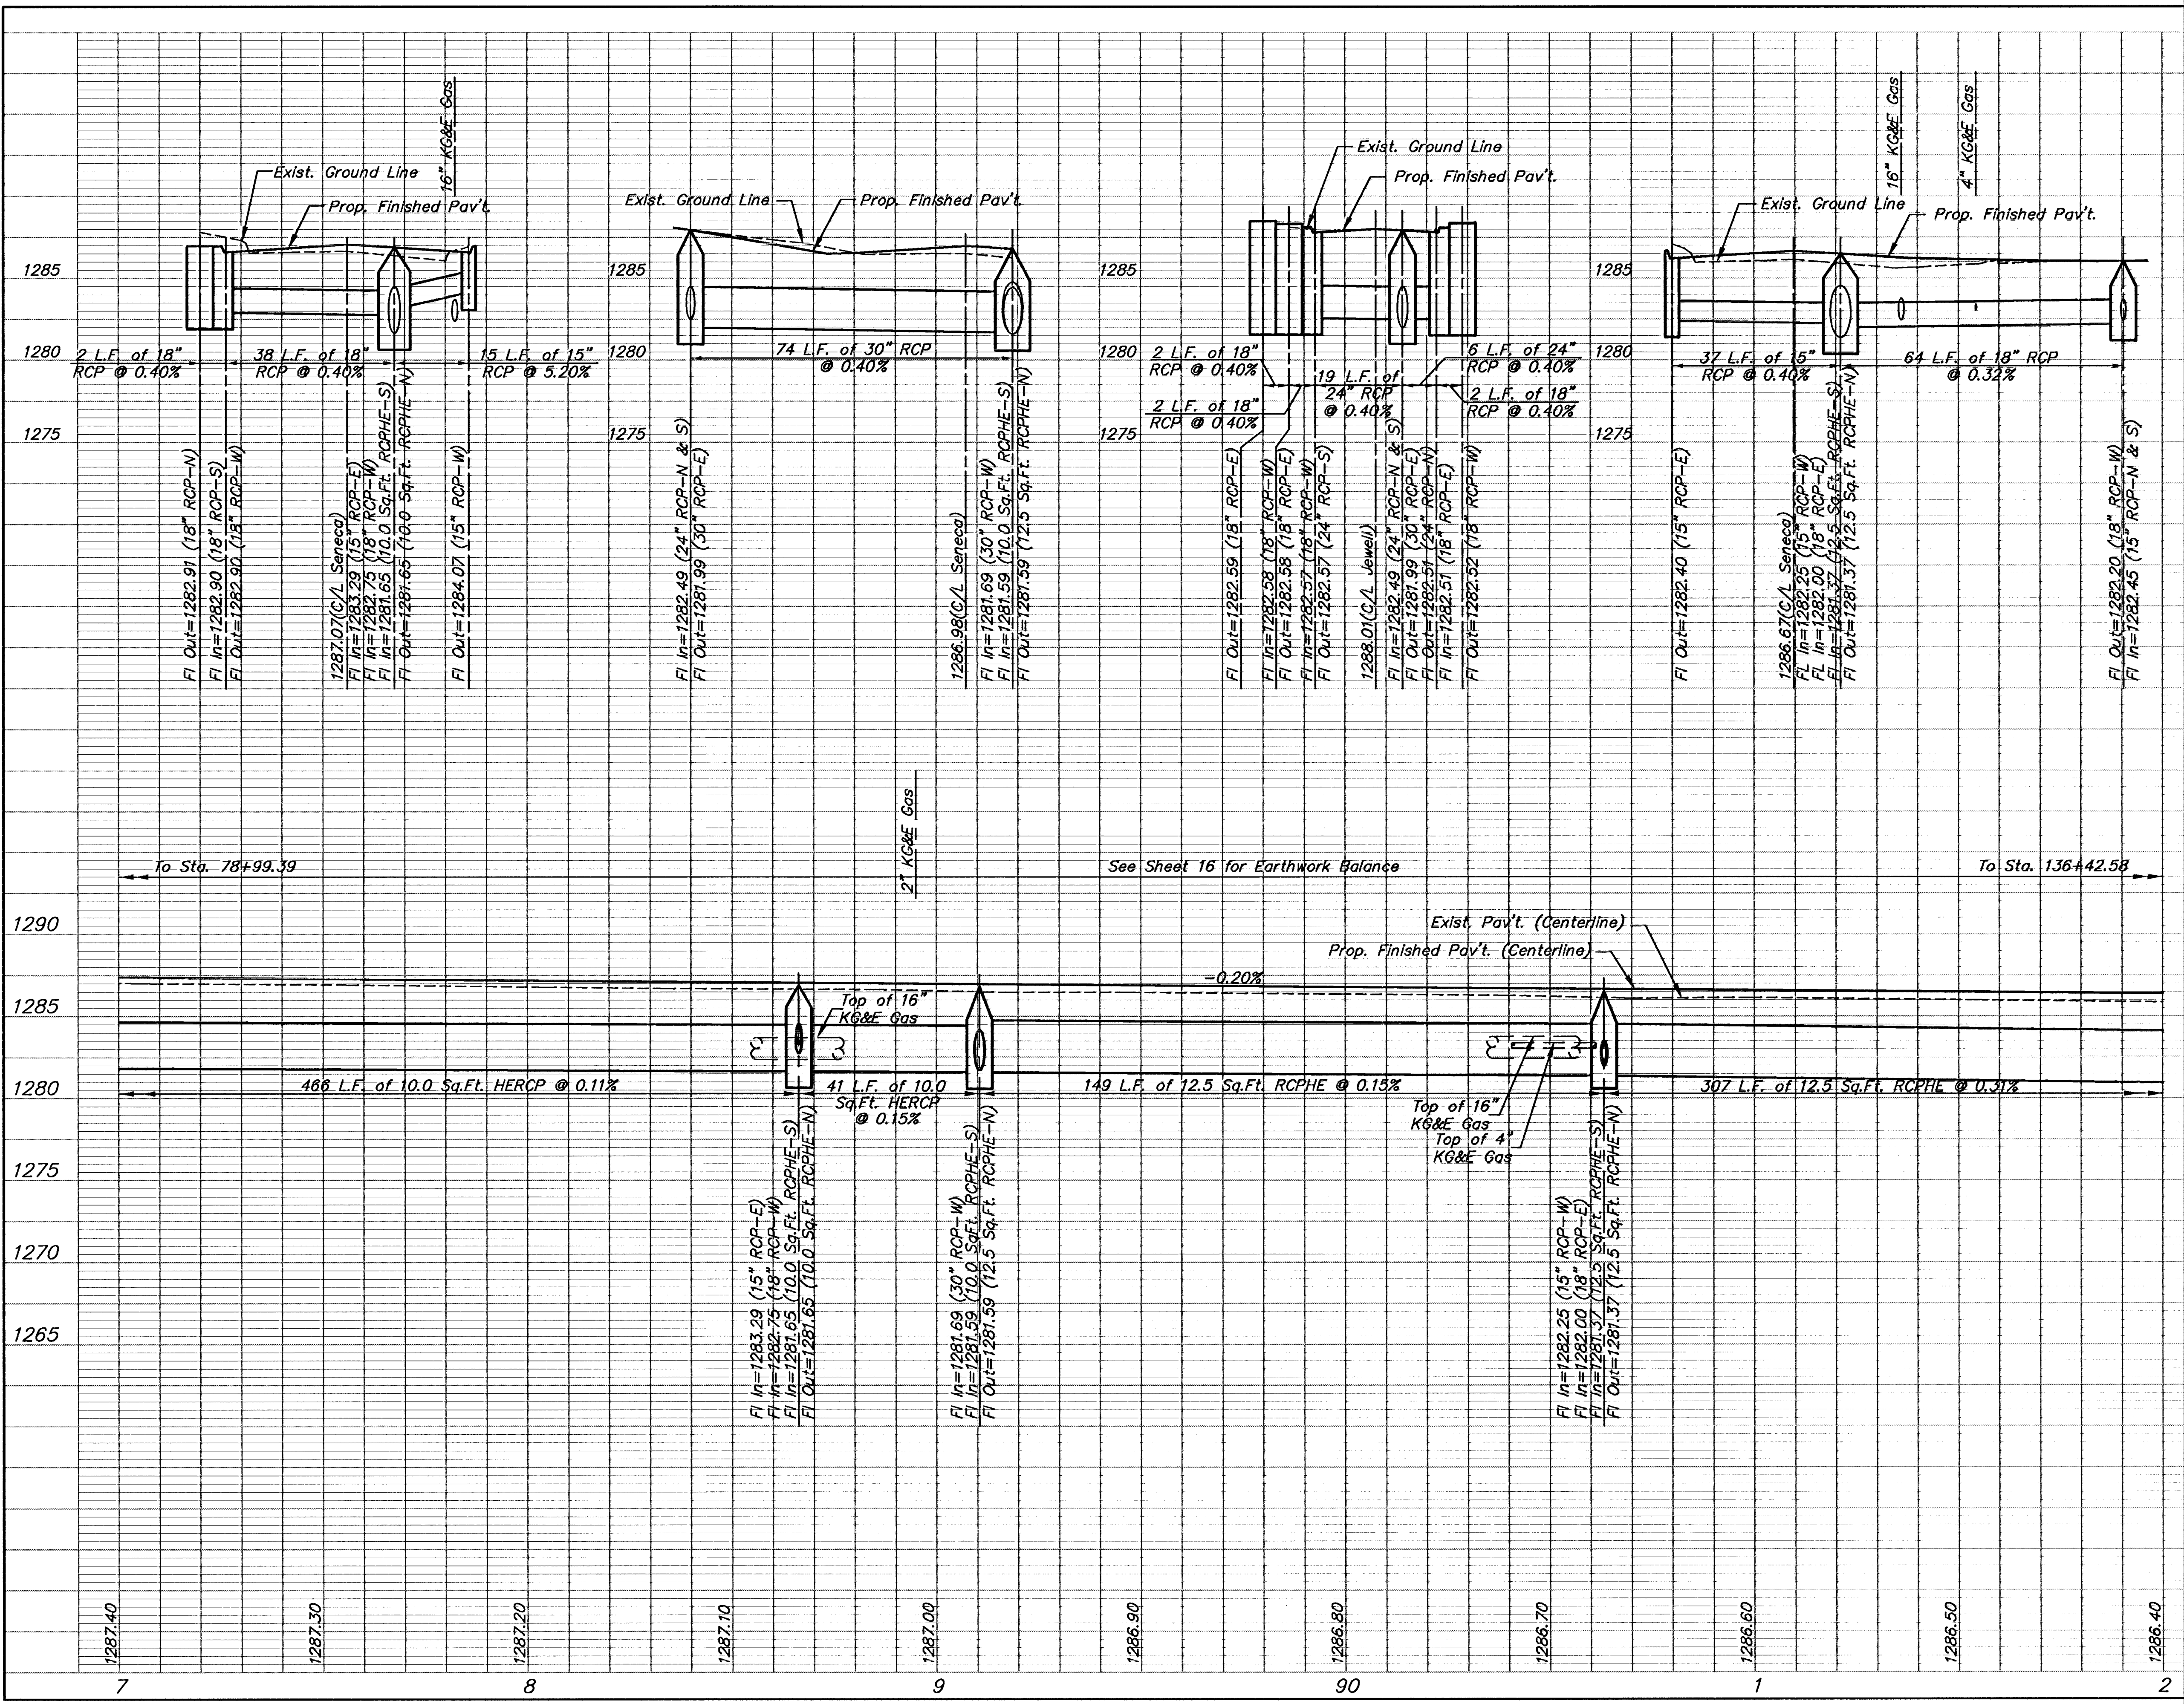

KANSAS DEPARTMENT OF TRANSPORTATION

**SOUTH SENECA STREET**  
87+00 TO 92+00

PROJECT NO. 87N 0064-01      SEDGWICK CO.  
MID-KANSAS ENGINEERING CONSULTANTS, INC.  
WICHITA, KANSAS

DESIGNED BY: GJA	CHECKED BY: GJA
DRAWN BY: WNJ	DATE: 12/94

SHEET 8 OF 130

H:\ACTIV\SENECA\94005\PROF\94005P11.Fr, May 30 11:32:32 1997

94005P11