


FHWA REG. NO.	STATE	PROJECT NO.	YEAR	SHEET NO.	SHEETS
7	KANSAS	87N 0064-01	1997	10	130

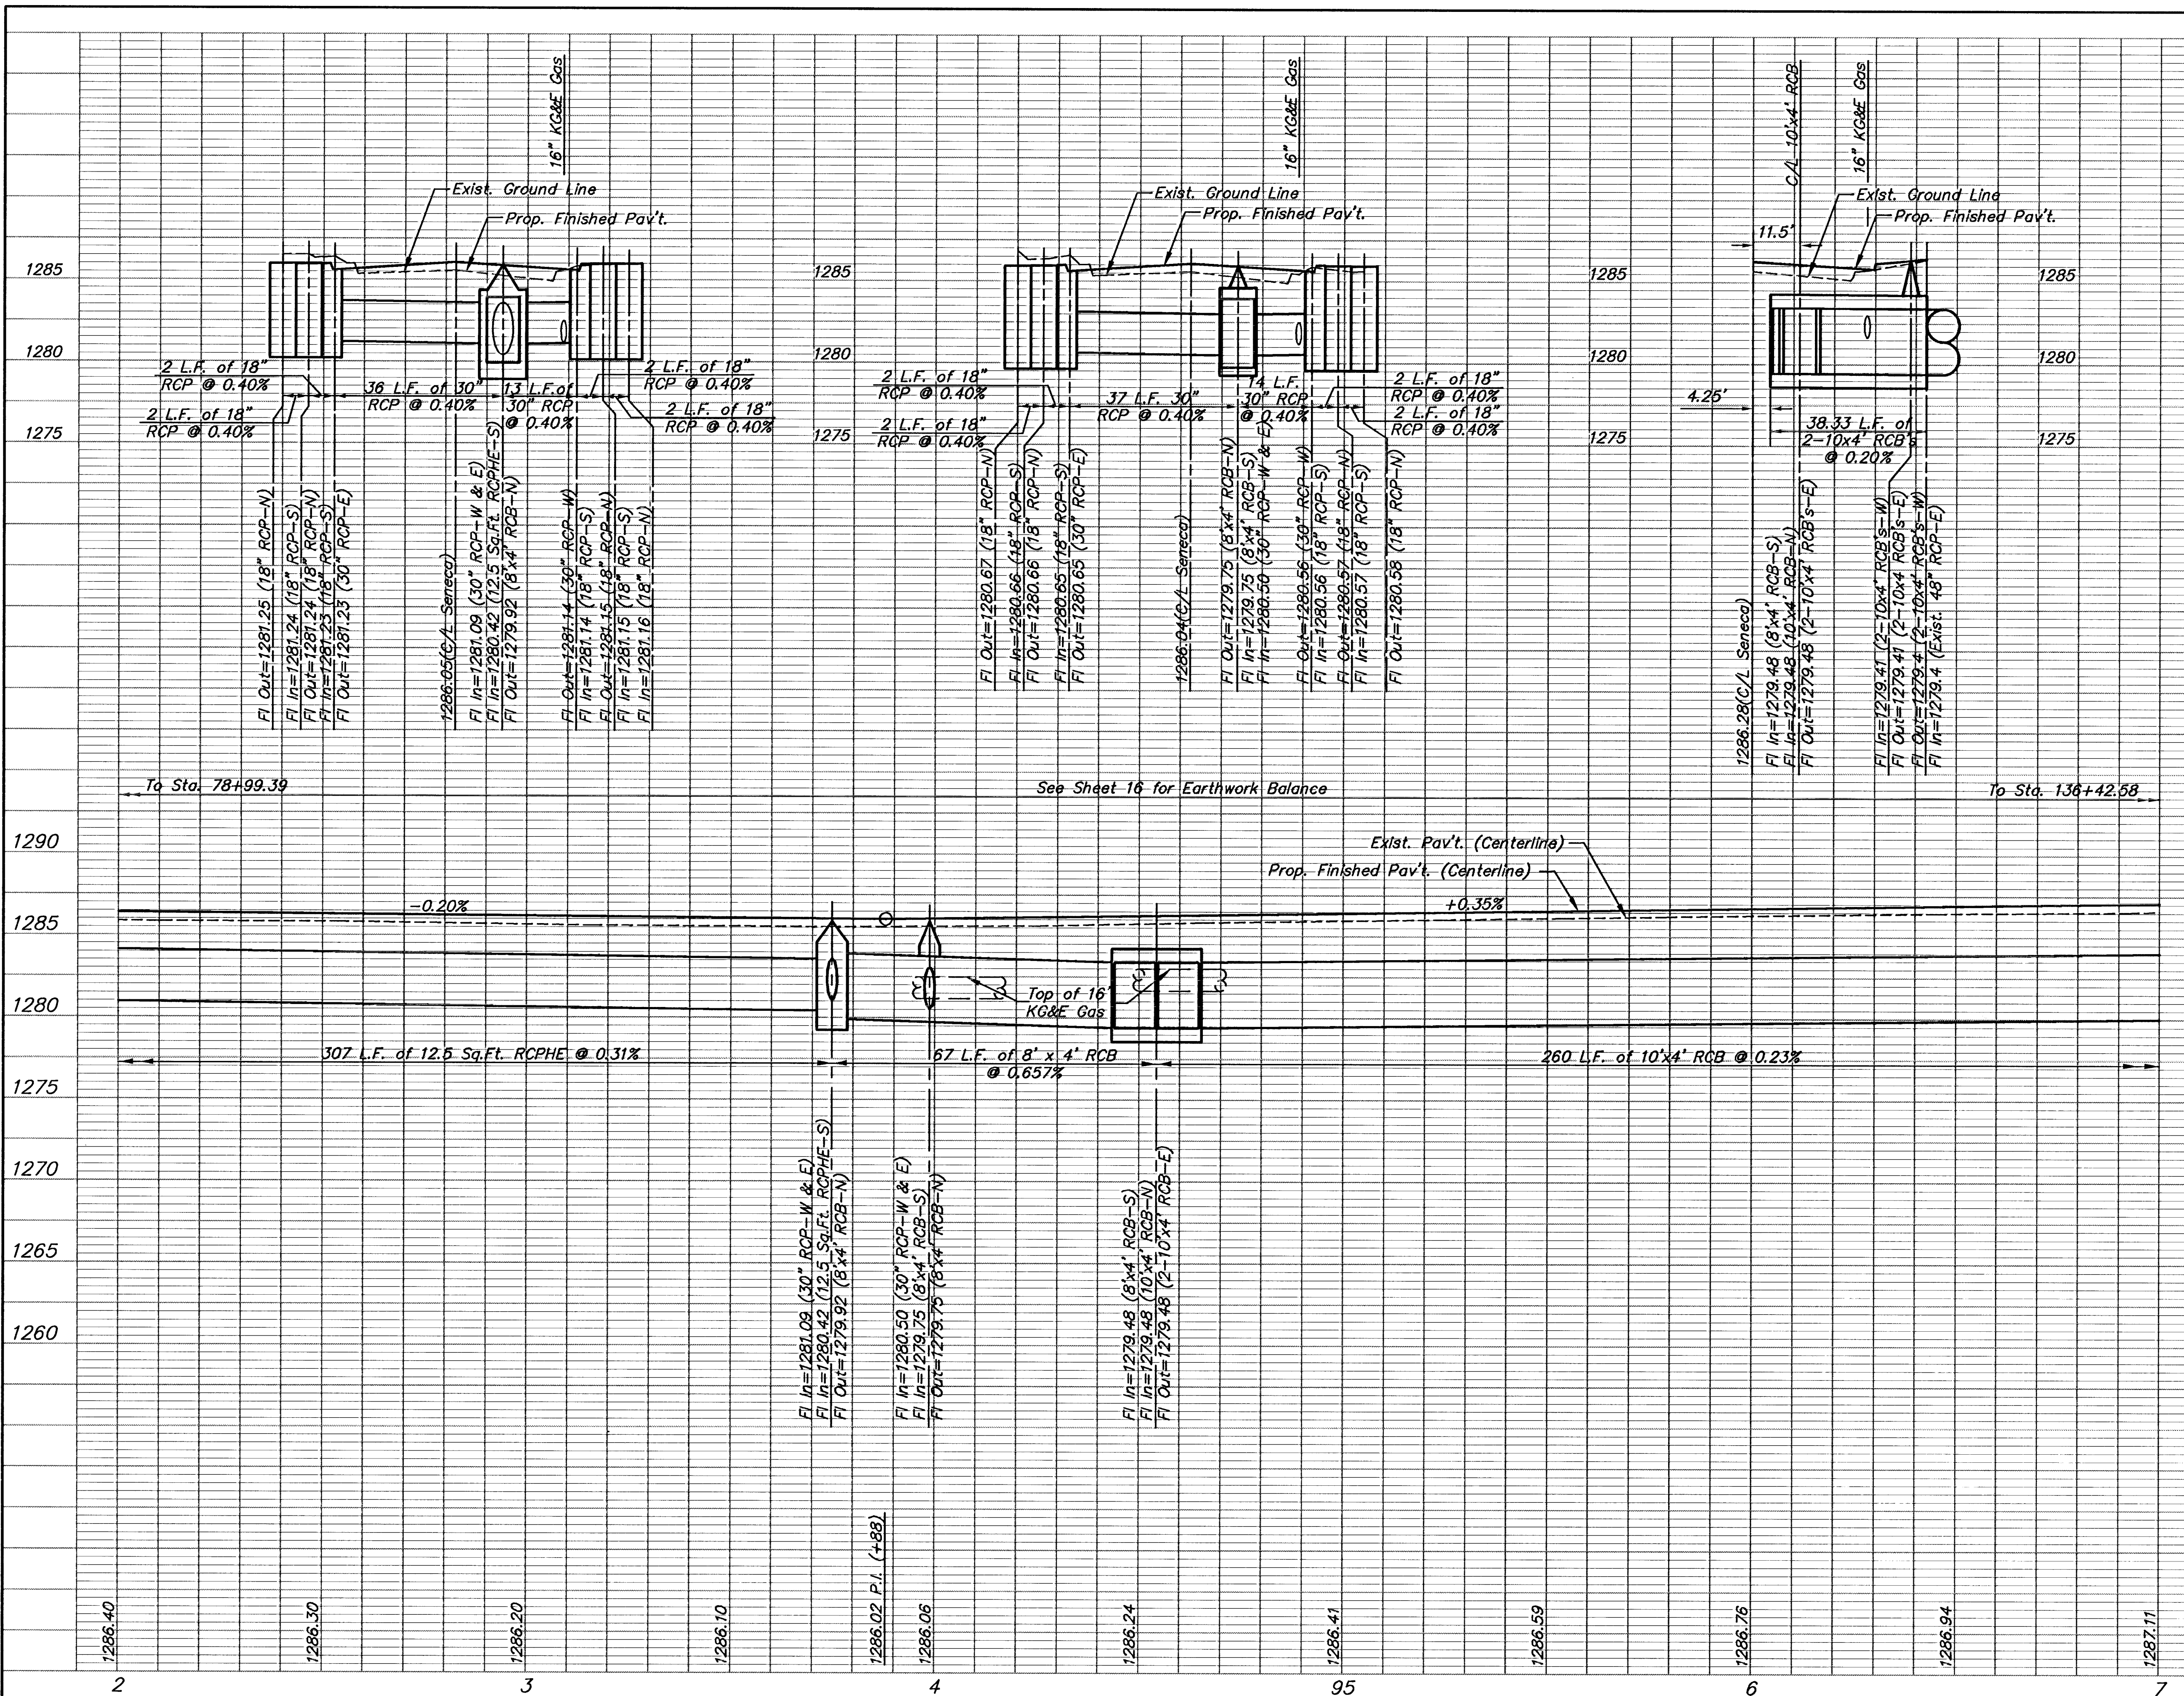

KANSAS DEPARTMENT OF TRANSPORTATION

SOUTH SENECA STREET
92+00 TO 97+00

PROJECT NO. 87N 0064-01 SEDGWICK CO.
MID-KANSAS ENGINEERING CONSULTANTS, INC.
WICHITA, KANSAS

DESIGNED BY: GJA	CHECKED BY: GJA
DRAWN BY: WNJ	DATE: 12/94 SHEET 10 OF 130

94005P12

H:\CIVIL\SENECA\94005\PROF\94005P12.FR1 May 30 11:32:56 1997