


FHWA REG NO.	STATE	PROJECT NO.	YEAR	SHEET NO.	SHEETS
7	KANSAS	87N 0064-01	1997	12	130

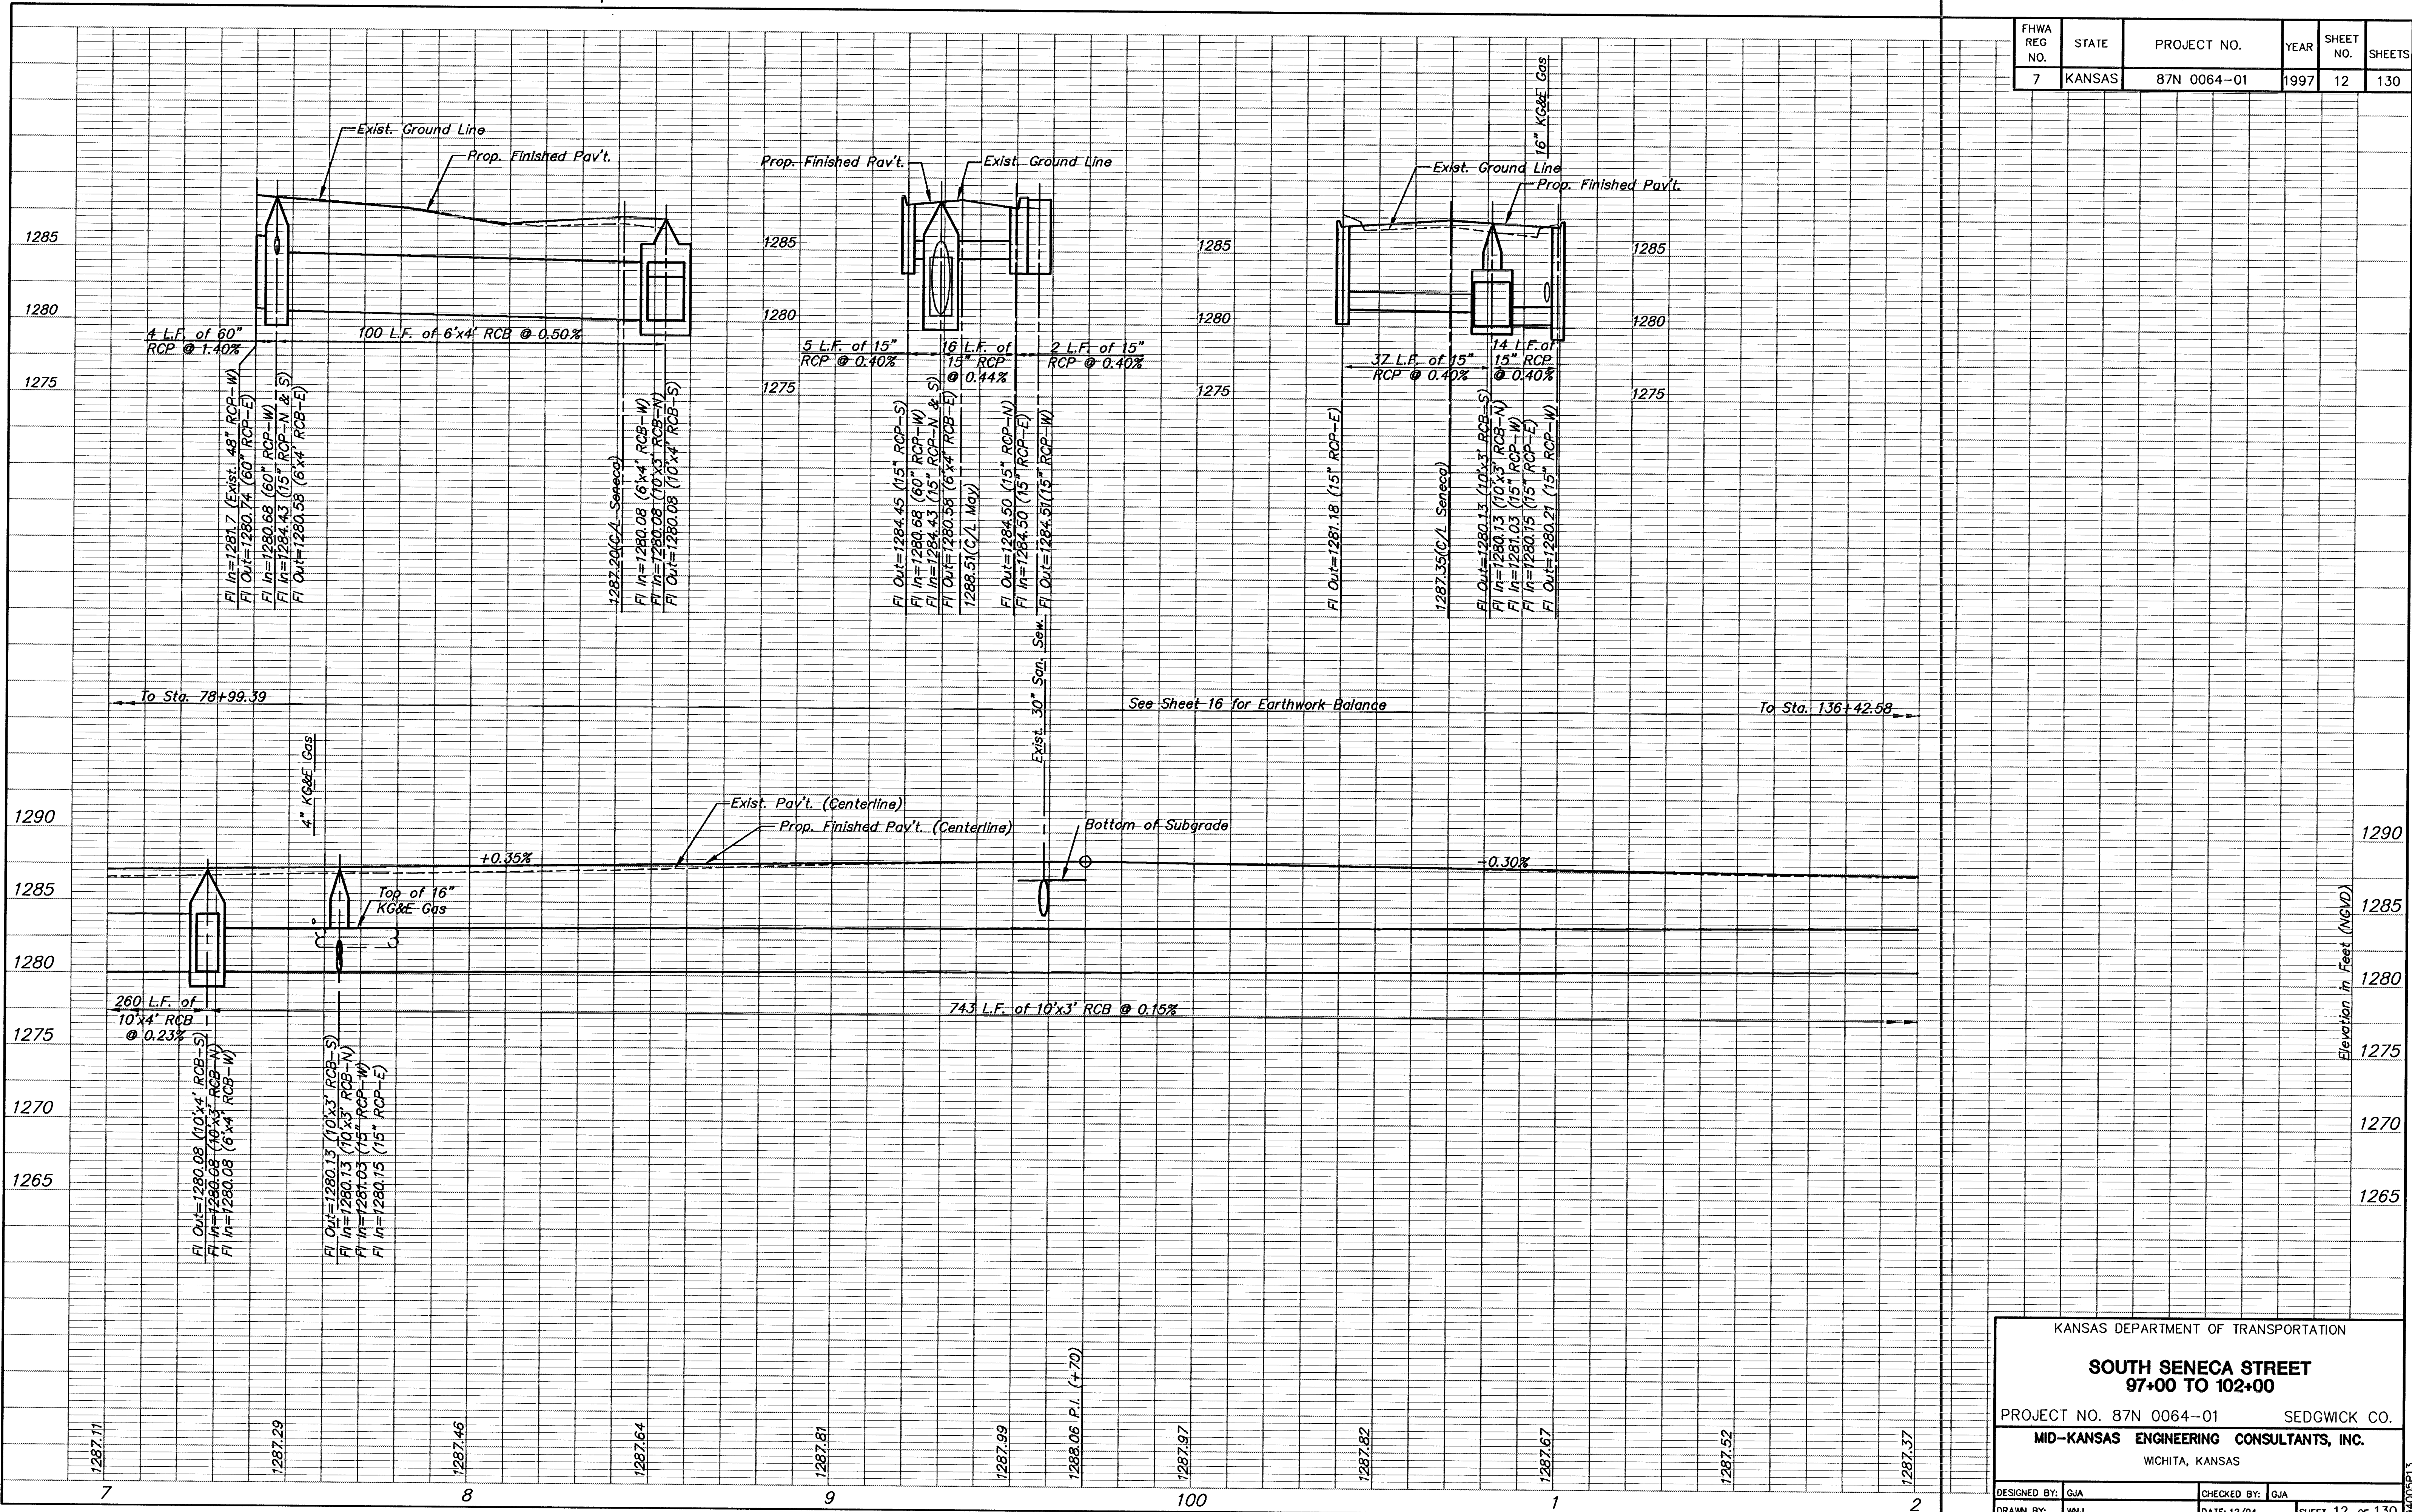

KANSAS DEPARTMENT OF TRANSPORTATION	
SOUTH SENECA STREET 97+00 TO 102+00	
PROJECT NO. 87N 0064-01	SEDGWICK CO.
MID-KANSAS ENGINEERING CONSULTANTS, INC.	
WICHITA, KANSAS	
DESIGNED BY: GJA	CHECKED BY: GJA
DRAWN BY: WNJ	DATE: 12/94
SHEET 12 OF 130	

94005P13