


FHWA REG. NO.	STATE	PROJECT NO.	YEAR	SHEET NO.	SHEETS
7	KANSAS	87N 0064-01	1997	15	130

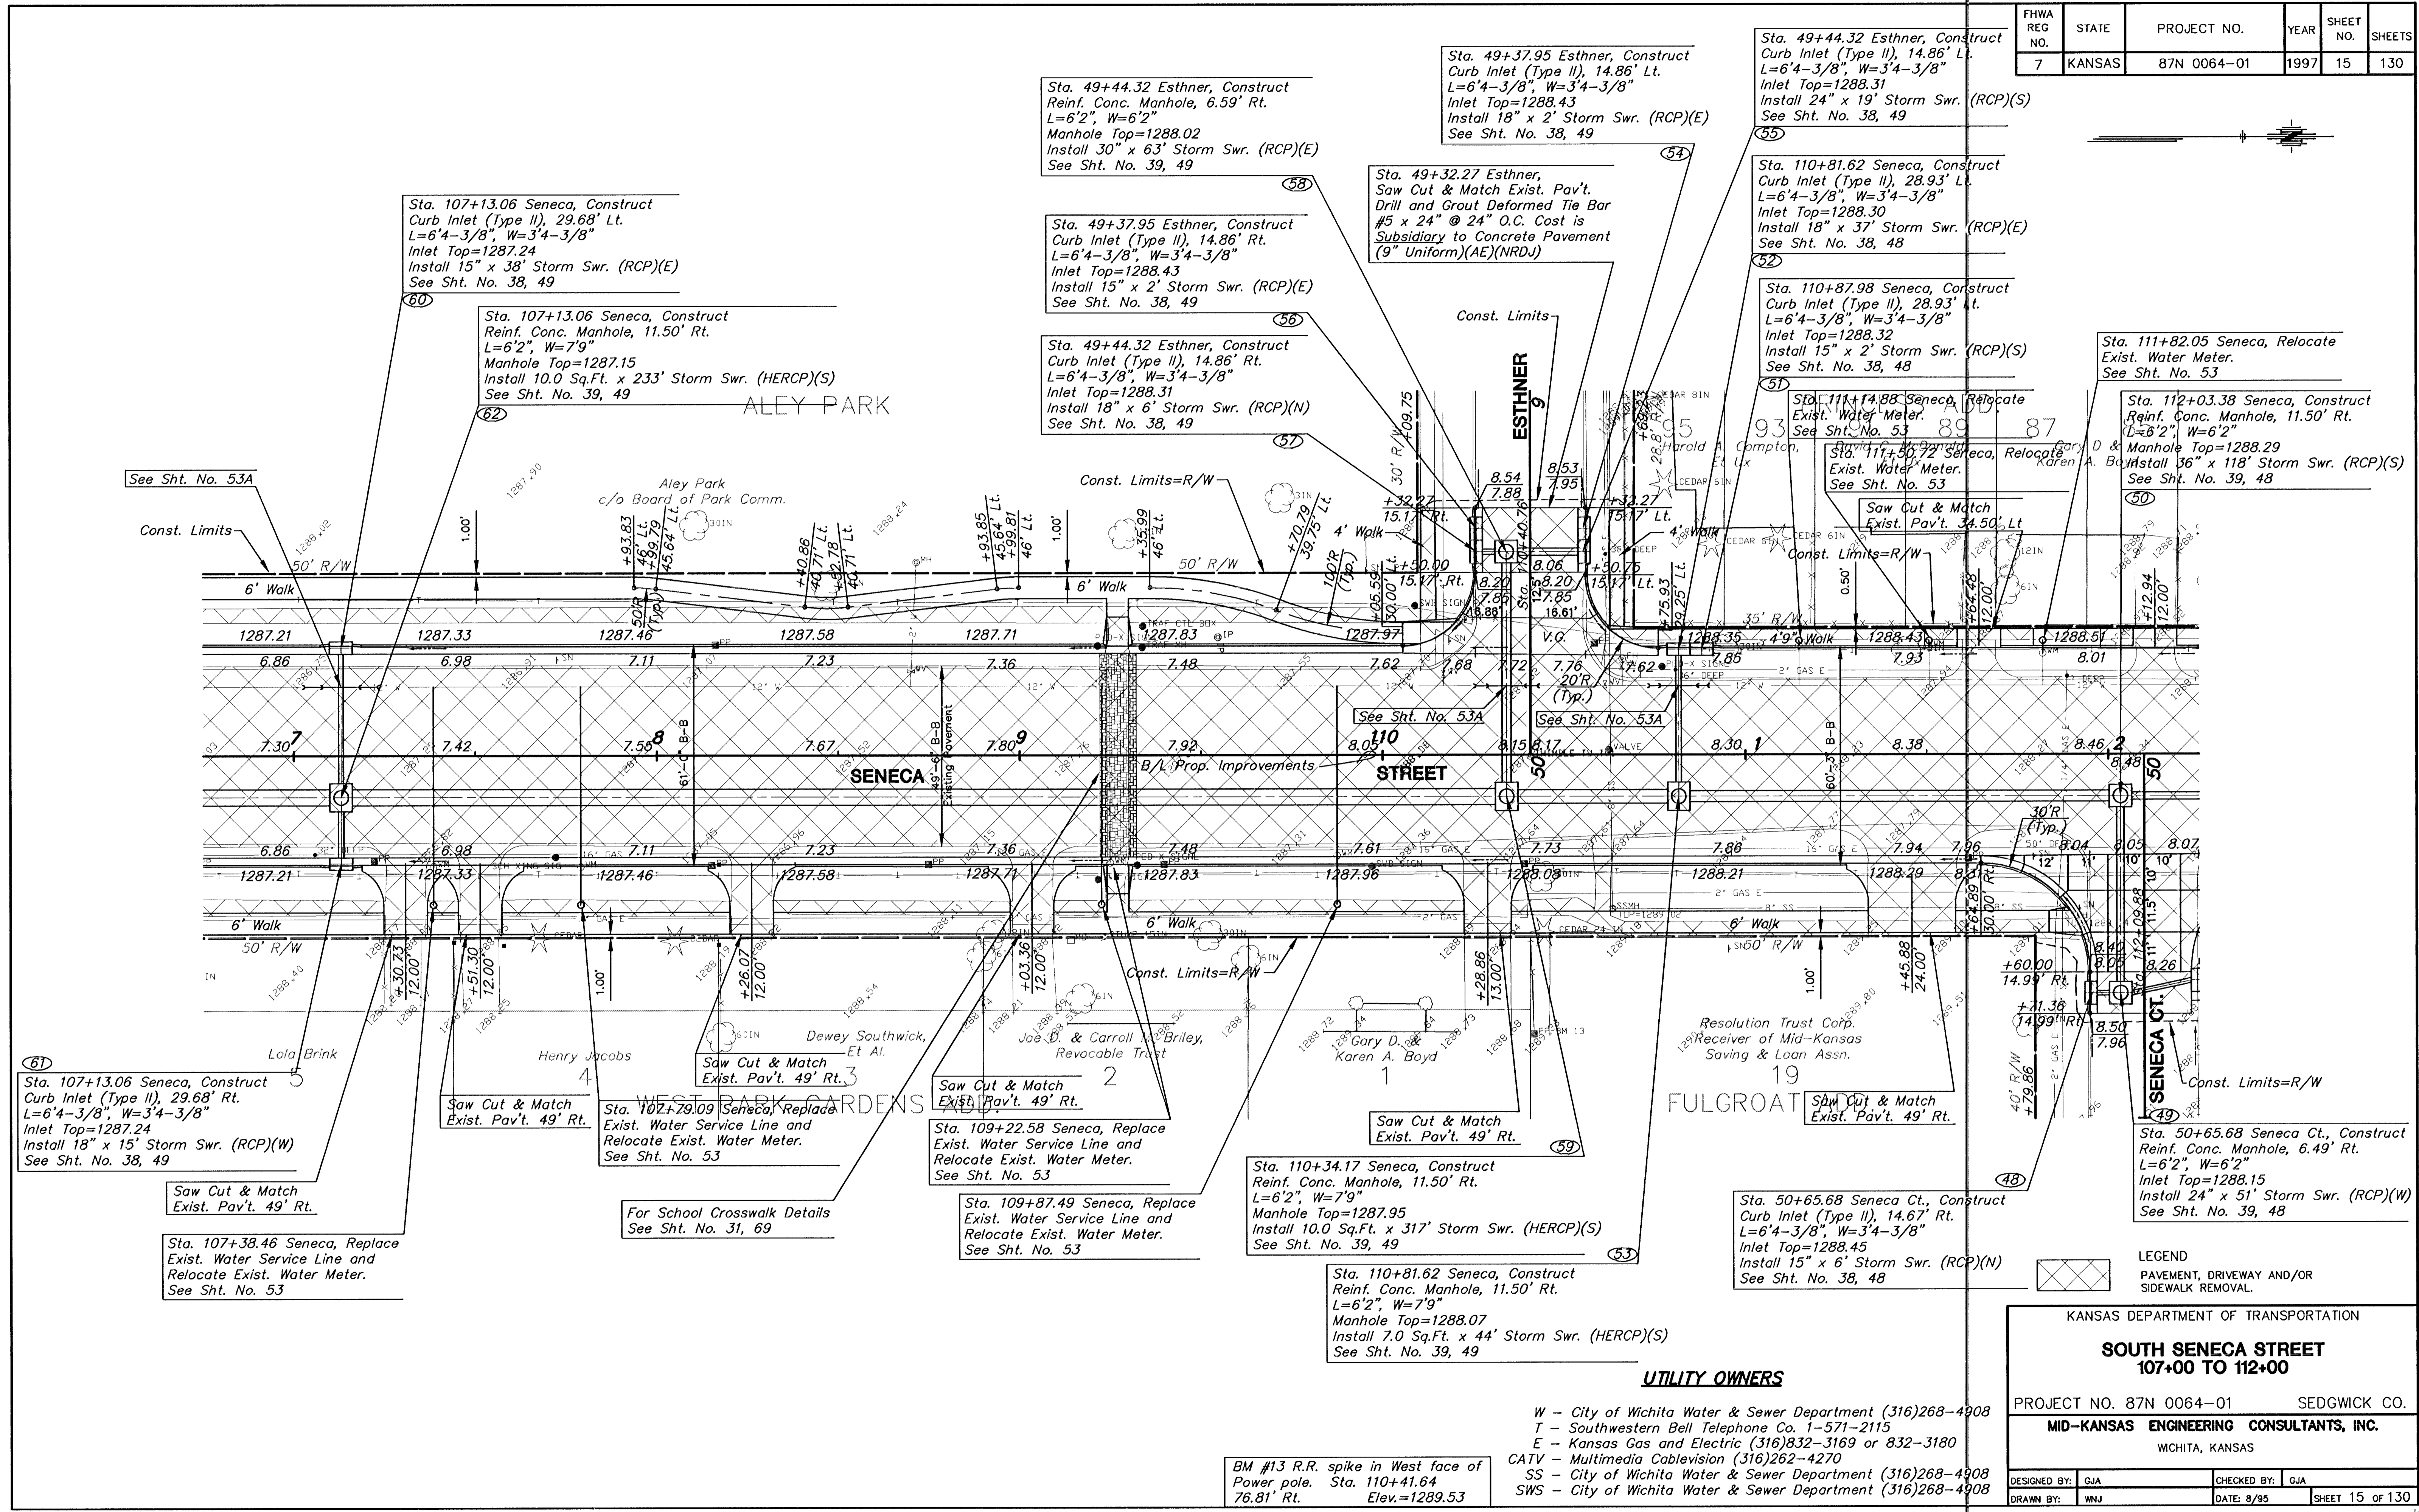

Sta. 107+13.06 Seneca, Construct Curb Inlet (Type II), 29.68' Lt. L=6'4-3/8", W=3'4-3/8" Inlet Top=1287.24 Install 15" x 38' Storm Swr. (RCP)(E) See Sht. No. 38, 49

Sta. 107+13.06 Seneca, Construct Reinf. Conc. Manhole, 11.50' Rt. L=6'2", W=7'9" Manhole Top=1287.15 Install 10.0 Sq.Ft. x 233' Storm Swr. (HERCP)(S) See Sht. No. 39, 49

Sta. 49+44.32 Esthner, Construct Reinf. Conc. Manhole, 6.59' Rt. L=6'2", W=6'2" Manhole Top=1288.02 Install 30" x 63' Storm Swr. (RCP)(E) See Sht. No. 39, 49

Sta. 49+37.95 Esthner, Construct Curb Inlet (Type II), 14.86' Rt. L=6'4-3/8", W=3'4-3/8" Inlet Top=1288.43 Install 15" x 2' Storm Swr. (RCP)(E) See Sht. No. 38, 49

Sta. 49+44.32 Esthner, Construct Curb Inlet (Type II), 14.86' Rt. L=6'4-3/8", W=3'4-3/8" Inlet Top=1288.31 Install 18" x 6' Storm Swr. (RCP)(N) See Sht. No. 38, 49

Sta. 49+32.27 Esthner, Saw Cut & Match Exist. Pav't. Drill and Grout Deformed Tie Bar #5 x 24" @ 24" O.C. Cost is Subsidiary to Concrete Pavement (9" Uniform)(AE)(NRD)

Sta. 49+37.95 Esthner, Construct Curb Inlet (Type II), 14.86' Lt. L=6'4-3/8", W=3'4-3/8" Inlet Top=1288.43 Install 18" x 2' Storm Swr. (RCP)(E) See Sht. No. 38, 49

Sta. 49+44.32 Esthner, Construct Curb Inlet (Type II), 14.86' Lt. L=6'4-3/8", W=3'4-3/8" Inlet Top=1288.31 Install 24" x 19' Storm Swr. (RCP)(S) See Sht. No. 38, 49

Sta. 110+81.62 Seneca, Construct Curb Inlet (Type II), 28.93' Lt. L=6'4-3/8", W=3'4-3/8" Inlet Top=1288.30 Install 18" x 37' Storm Swr. (RCP)(E) See Sht. No. 38, 48

Sta. 110+87.98 Seneca, Construct Curb Inlet (Type II), 28.93' Lt. L=6'4-3/8", W=3'4-3/8" Inlet Top=1288.32 Install 15" x 2' Storm Swr. (RCP)(S) See Sht. No. 38, 48

Sta. 111+82.05 Seneca, Relocate Exist. Water Meter. See Sht. No. 53

Sta. 112+03.38 Seneca, Construct Reinf. Conc. Manhole, 11.50' Rt. L=6'2", W=6'2" Manhole Top=1288.29 Install 36" x 118' Storm Swr. (RCP)(S) See Sht. No. 39, 48

Sta. 107+13.06 Seneca, Construct Curb Inlet (Type II), 29.68' Rt. L=6'4-3/8", W=3'4-3/8" Inlet Top=1287.24 Install 18" x 15' Storm Swr. (RCP)(W) See Sht. No. 38, 49

Saw Cut & Match Exist. Pav't. 49' Rt.

Sta. 107+38.46 Seneca, Replace Exist. Water Service Line and Relocate Exist. Water Meter. See Sht. No. 53

Saw Cut & Match Exist. Pav't. 49' Rt.

Sta. 107+29.09 Seneca, Replace Exist. Water Service Line and Relocate Exist. Water Meter. See Sht. No. 53

For School Crosswalk Details See Sht. No. 31, 69

Saw Cut & Match Exist. Pav't. 49' Rt.

Sta. 109+22.58 Seneca, Replace Exist. Water Service Line and Relocate Exist. Water Meter. See Sht. No. 53

Sta. 109+87.49 Seneca, Replace Exist. Water Service Line and Relocate Exist. Water Meter. See Sht. No. 53

Sta. 110+34.17 Seneca, Construct Reinf. Conc. Manhole, 11.50' Rt. L=6'2", W=7'9" Manhole Top=1287.95 Install 10.0 Sq.Ft. x 317' Storm Swr. (HERCP)(S) See Sht. No. 39, 49

Sta. 110+81.62 Seneca, Construct Reinf. Conc. Manhole, 11.50' Rt. L=6'2", W=7'9" Manhole Top=1288.07 Install 7.0 Sq.Ft. x 44' Storm Swr. (HERCP)(S) See Sht. No. 39, 49

Sta. 50+65.68 Seneca Ct., Construct Curb Inlet (Type II), 14.67' Rt. L=6'4-3/8", W=3'4-3/8" Inlet Top=1288.45 Install 15" x 6' Storm Swr. (RCP)(N) See Sht. No. 38, 48

Sta. 50+65.68 Seneca Ct., Construct Reinf. Conc. Manhole, 6.49' Rt. L=6'2", W=6'2" Manhole Top=1288.15 Install 24" x 51' Storm Swr. (RCP)(W) See Sht. No. 39, 48

UTILITY OWNERS

- W - City of Wichita Water & Sewer Department (316)268-4908
- T - Southwestern Bell Telephone Co. 1-571-2115
- E - Kansas Gas and Electric (316)832-3169 or 832-3180
- CATV - Multimedia Cablevision (316)262-4270
- SS - City of Wichita Water & Sewer Department (316)268-4908
- SWS - City of Wichita Water & Sewer Department (316)268-4908

BM #13 R.R. spike in West face of Power pole. Sta. 110+41.64 Elev.=1289.53

LEGEND
PAVEMENT, DRIVEWAY AND/OR SIDEWALK REMOVAL

KANSAS DEPARTMENT OF TRANSPORTATION

SOUTH SENECA STREET
107+00 TO 112+00

PROJECT NO. 87N 0064-01 SEDGWICK CO.

MID-KANSAS ENGINEERING CONSULTANTS, INC.
WICHITA, KANSAS

DESIGNED BY: GJA CHECKED BY: GJA
DRAWN BY: WNJ DATE: 8/95 SHEET 15 OF 130

H:\CIVIL\SENECA\94005\PAVE\94005E15.FP: MAY 30 11:01:44 1997