


FHWA REG. NO.	STATE	PROJECT NO.	YEAR	SHEET NO.	SHEETS
7	KANSAS	87N 0064-01	1997	16	130

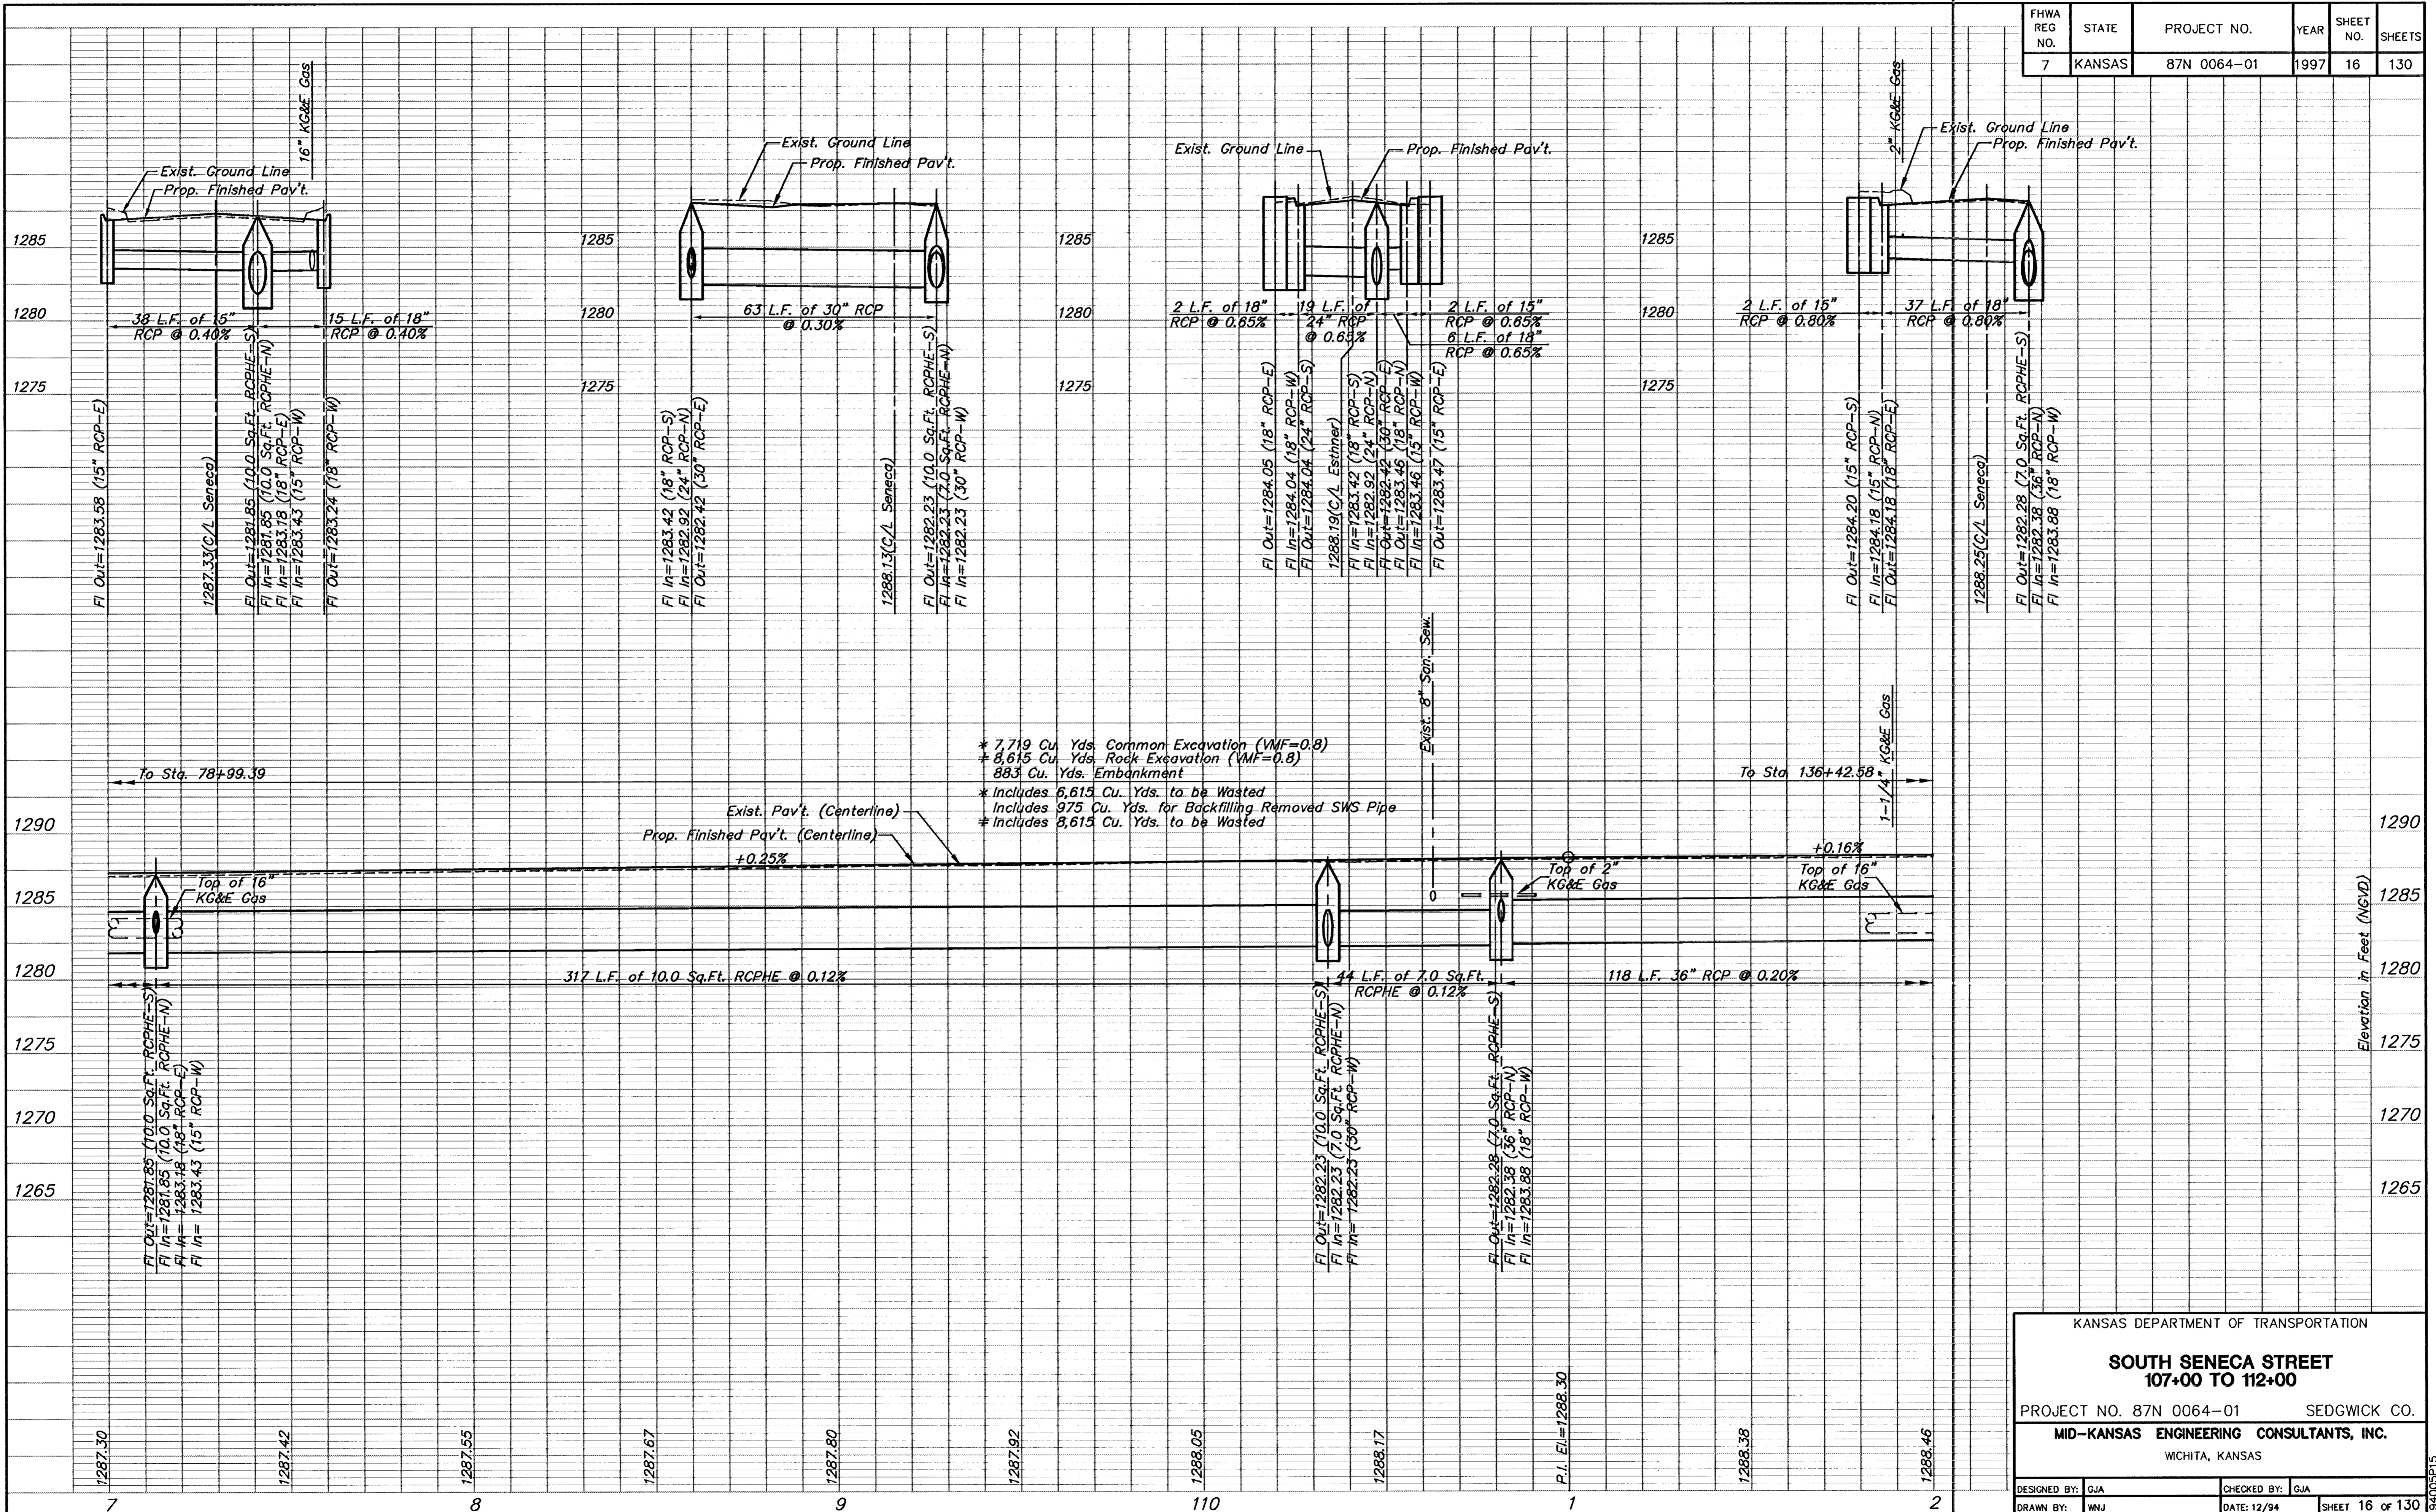

KANSAS DEPARTMENT OF TRANSPORTATION

SOUTH SENECA STREET
107+00 TO 112+00

PROJECT NO. 87N 0064-01 SEDGWICK CO.

MID-KANSAS ENGINEERING CONSULTANTS, INC.
WICHITA, KANSAS

DESIGNED BY: GJA	CHECKED BY: GJA
DRAWN BY: WNU	DATE: 12/94

SHEET 16 OF 130

H:\CIVIL\SENECA\84005\PROF\84005P15.FR1 May 30 11:35:23 1997

84005P15