


FHWA REG NO.	STATE	PROJECT NO.	YEAR	SHEET NO.	SHEETS
7	KANSAS	87N 0064-01	1997	22	130

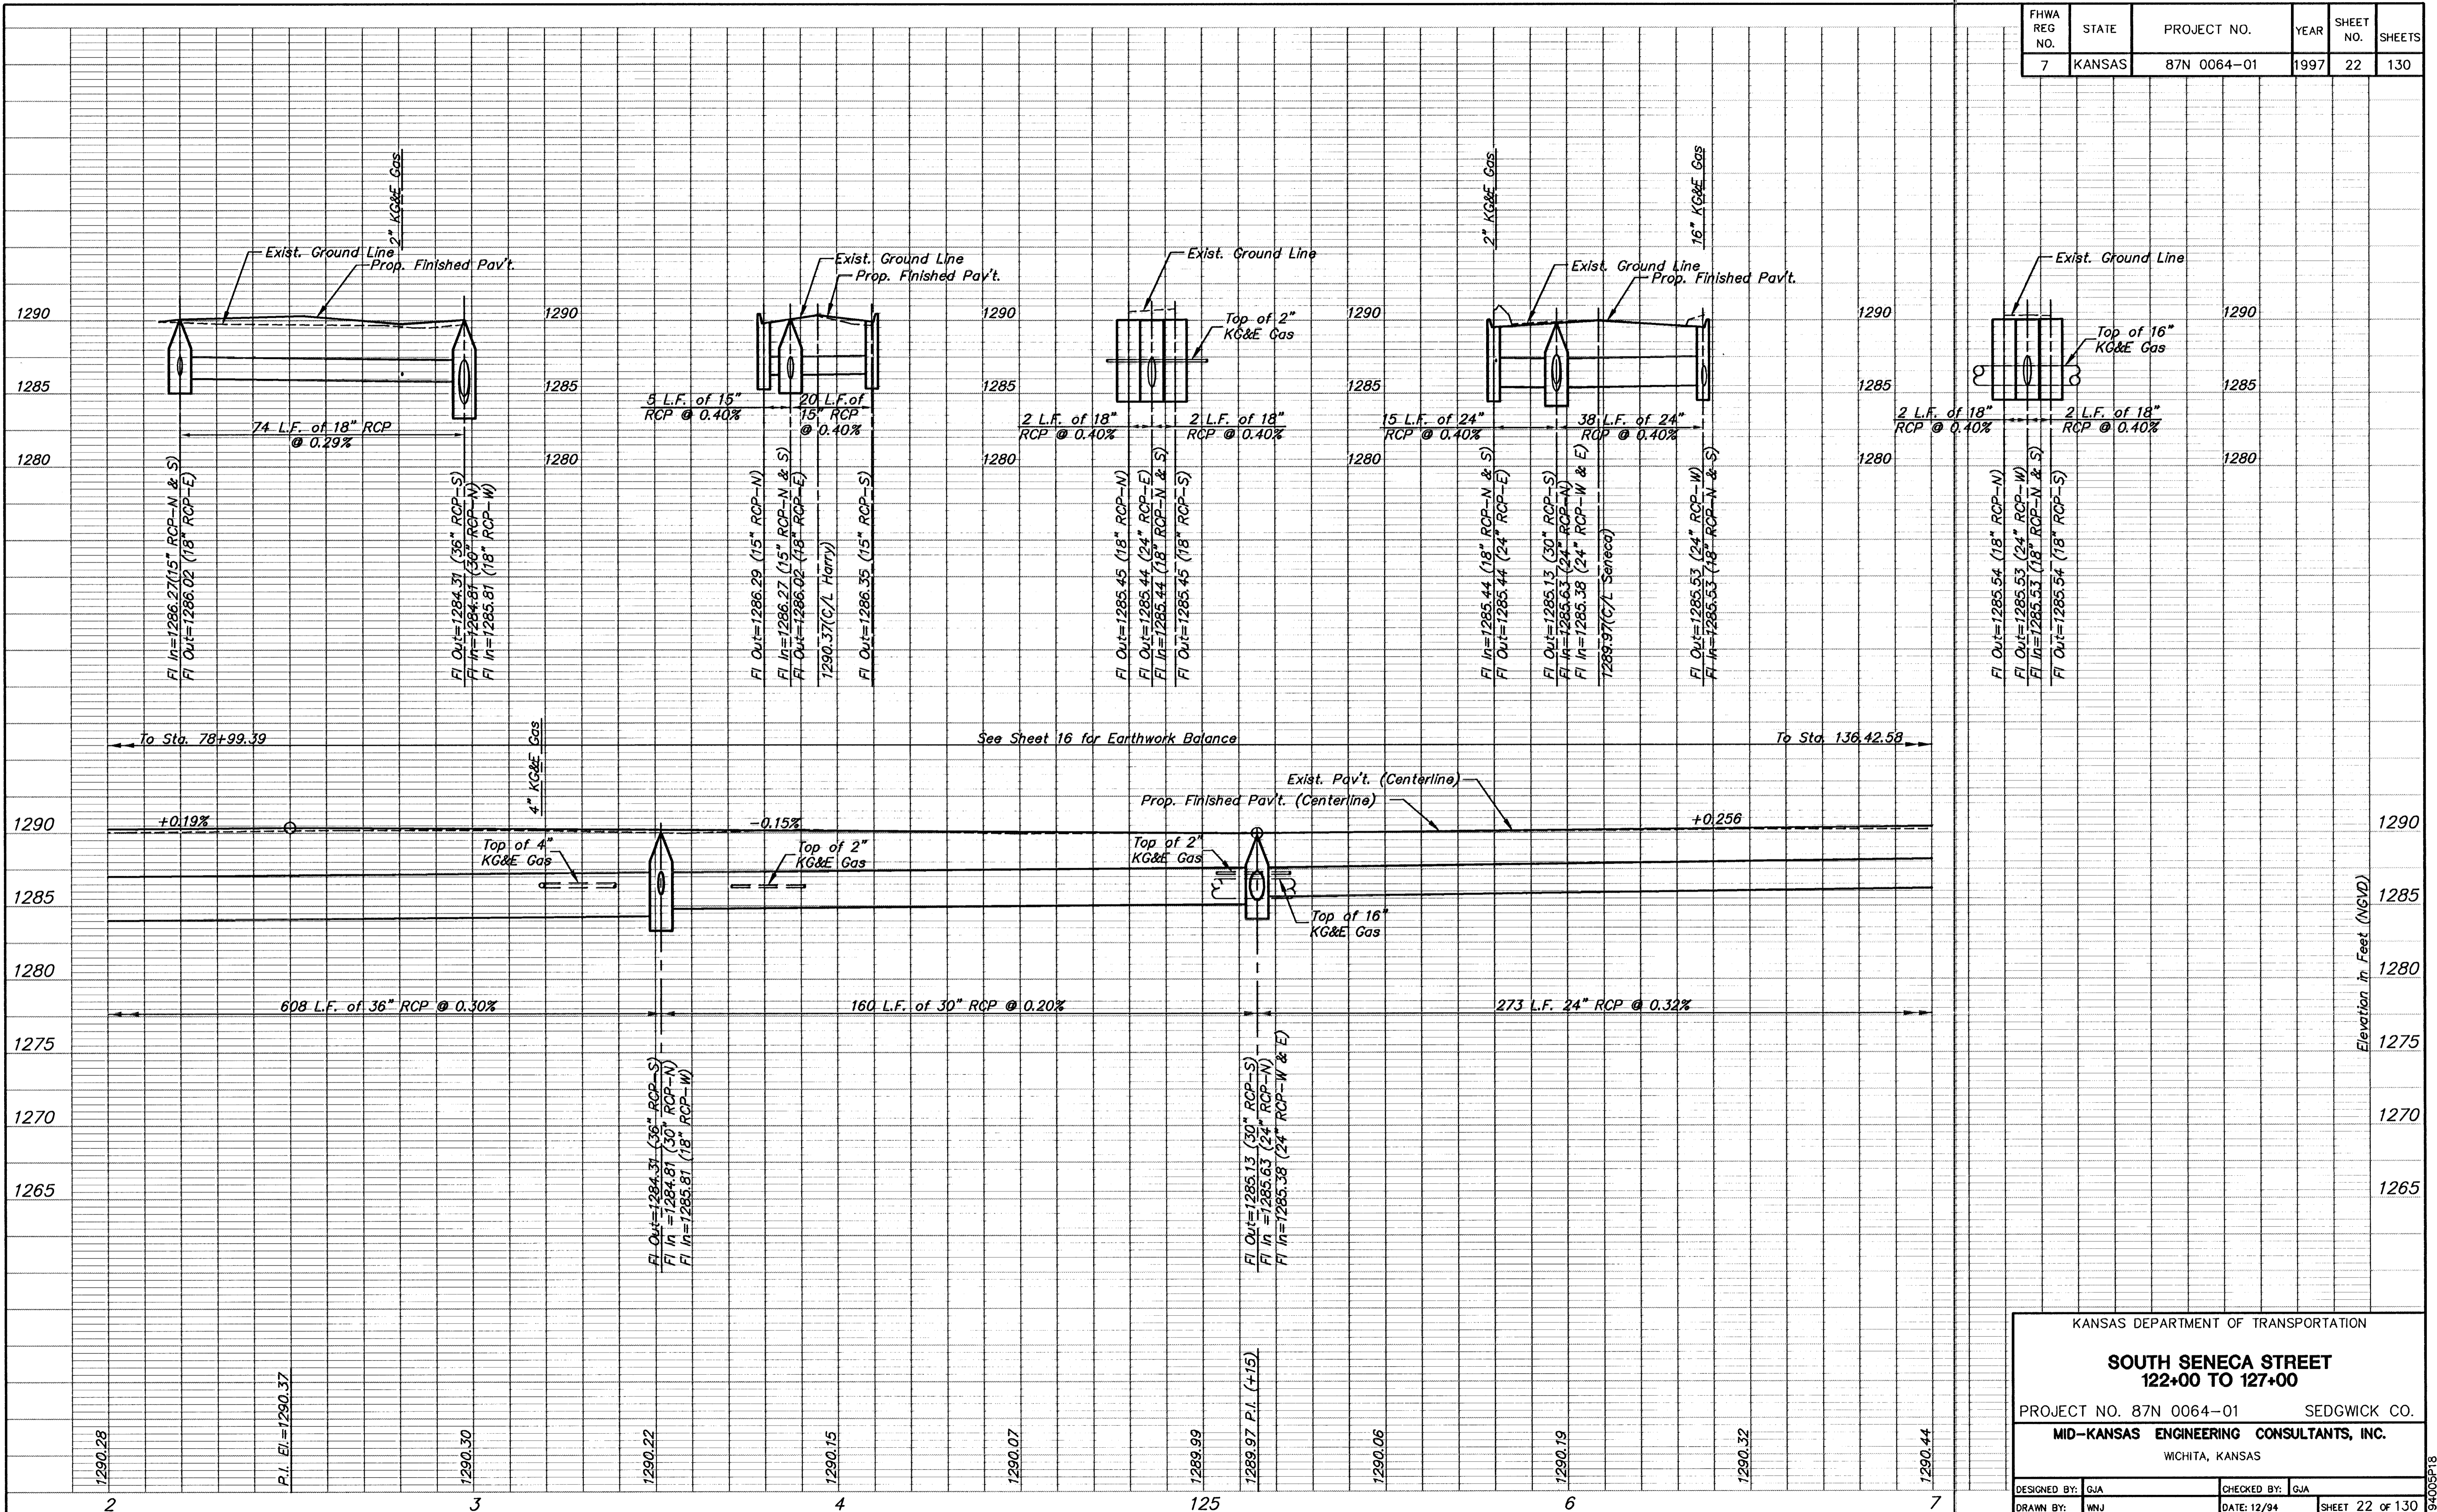

KANSAS DEPARTMENT OF TRANSPORTATION

SOUTH SENECA STREET
122+00 TO 127+00

PROJECT NO. 87N 0064-01 SEDGWICK CO.

MID-KANSAS ENGINEERING CONSULTANTS, INC.
WICHITA, KANSAS

DESIGNED BY: GJA	CHECKED BY: GJA
DRAWN BY: WNU	DATE: 12/94

SHEET 22 of 130

H:\CIVIL\SENECA\94005\PROF\94005P18.FRT May 30 11:36:50 1997

94005P18