


FHWA REG. NO.	STATE	PROJECT NO.	YEAR	SHEET NO.	SHEETS
7	KANSAS	87N 0064-01	1997	28	130

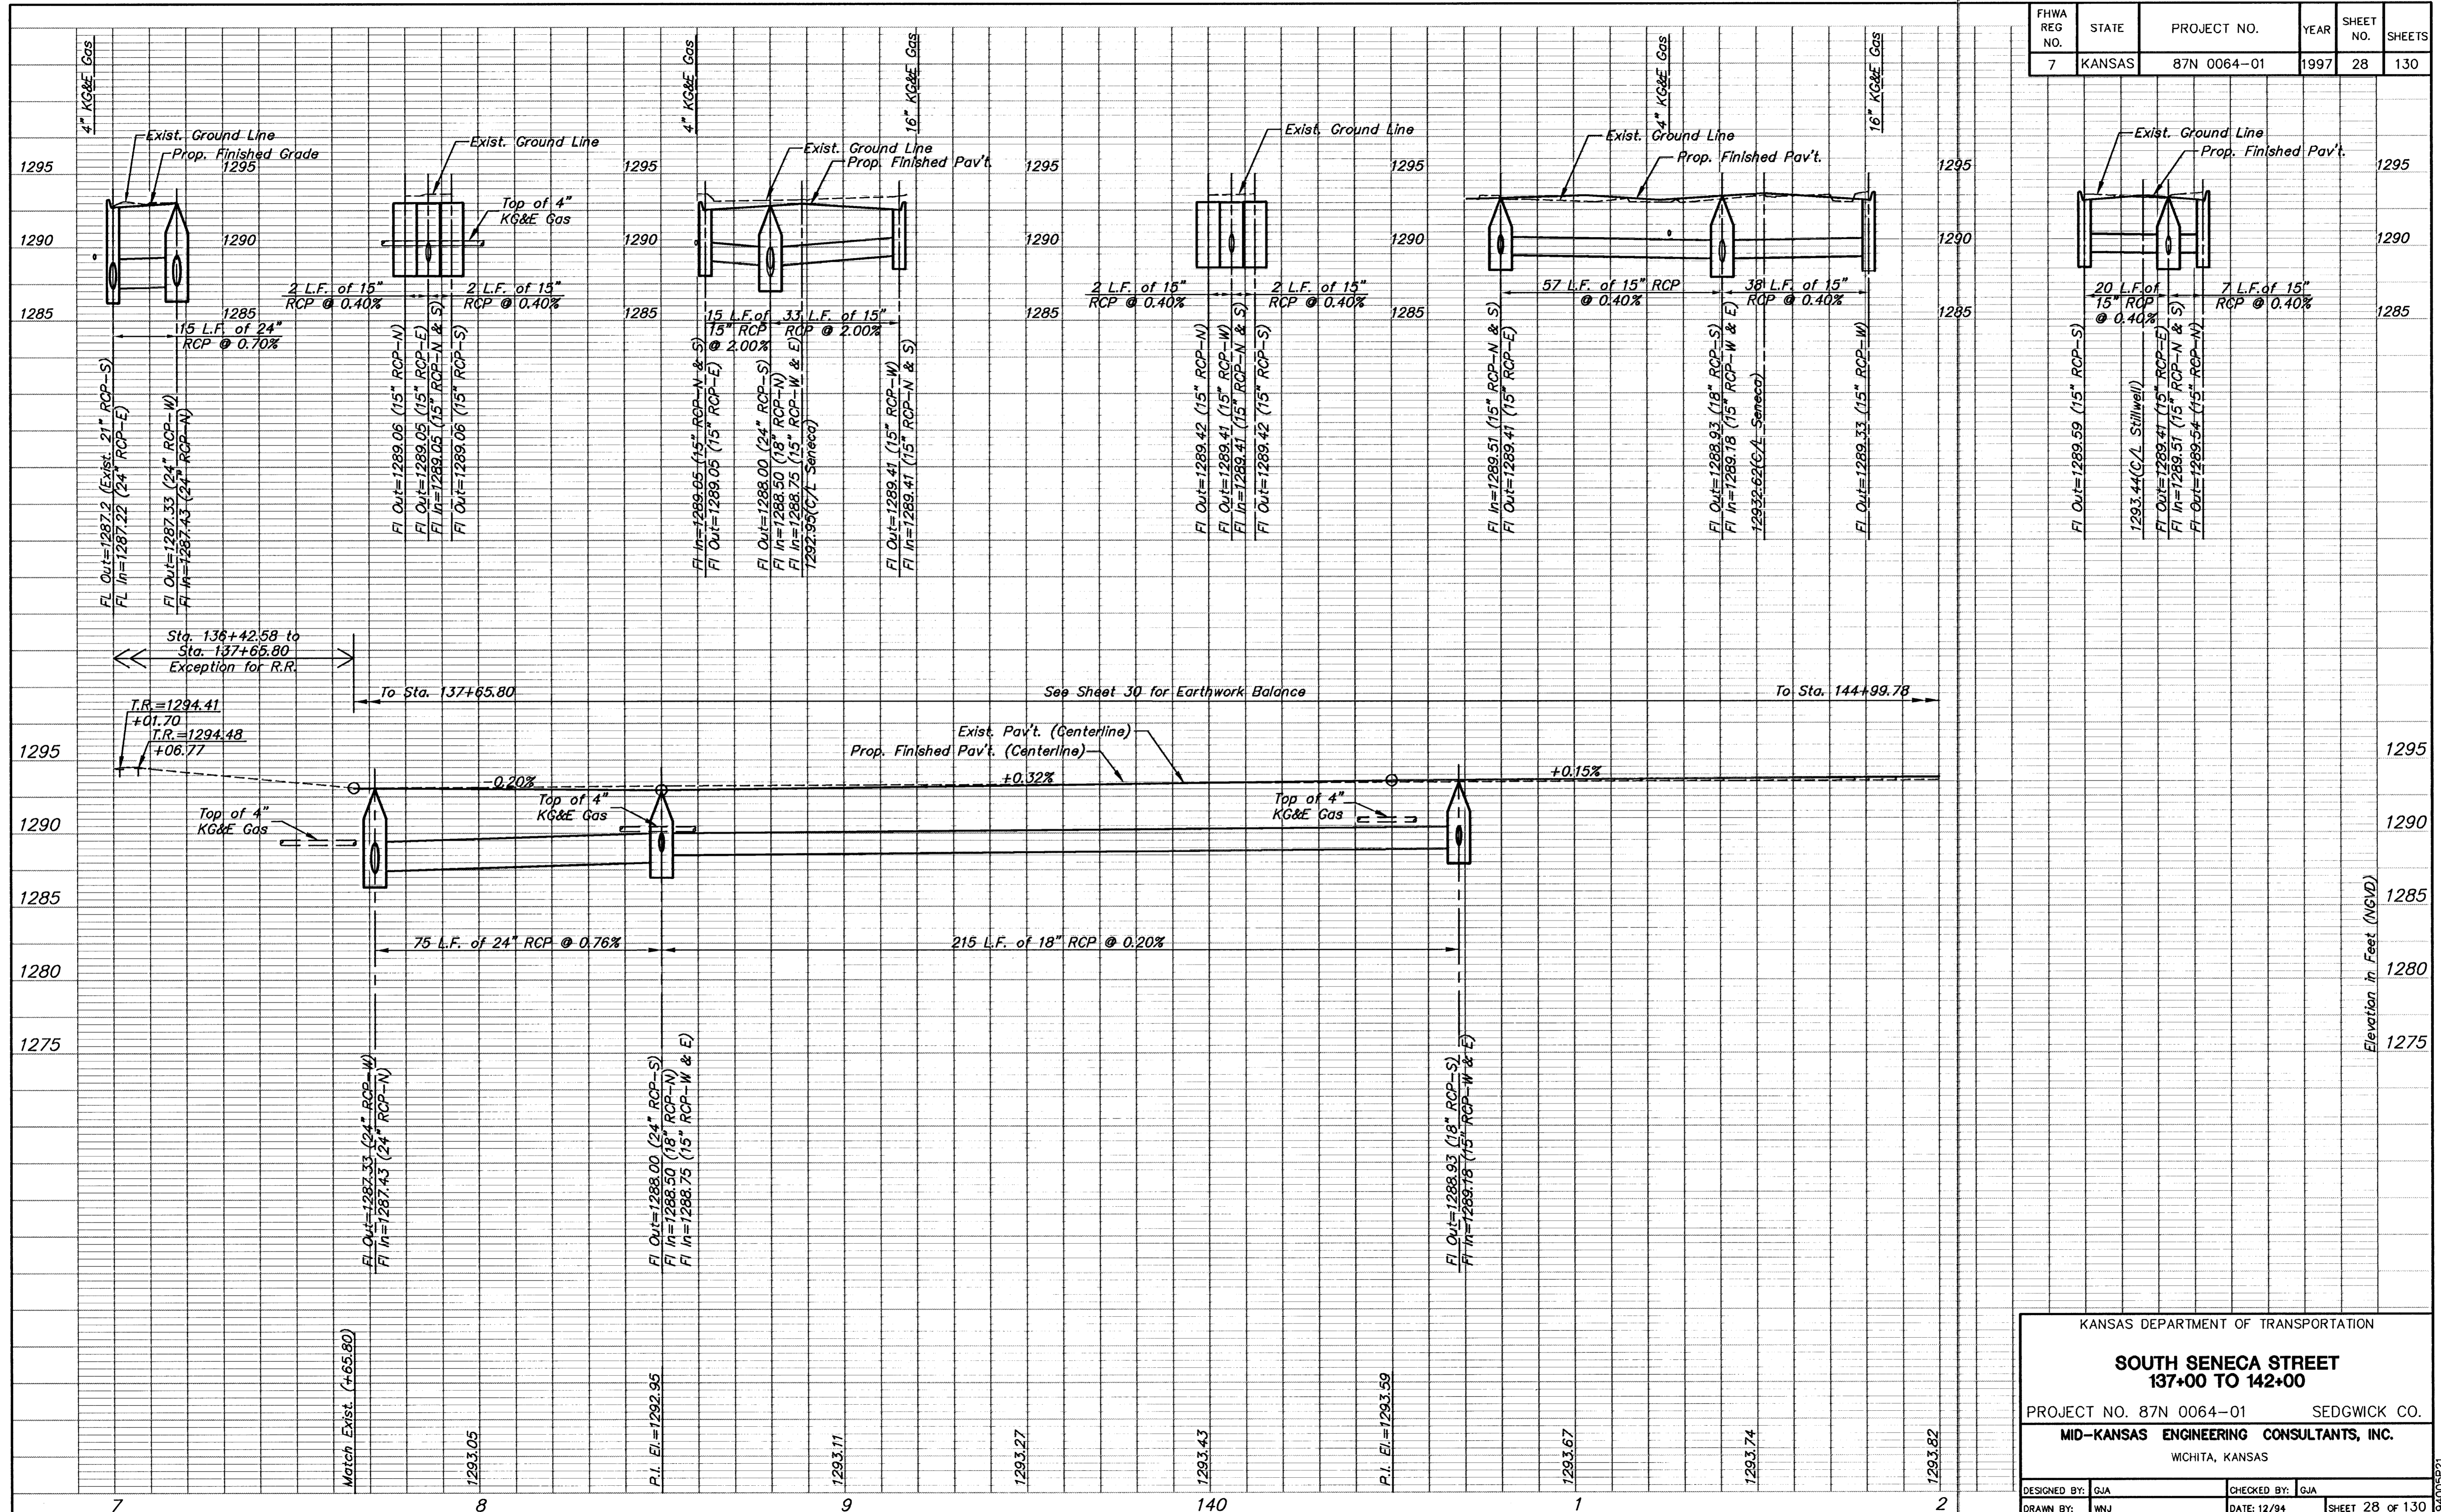

KANSAS DEPARTMENT OF TRANSPORTATION

SOUTH SENECA STREET
137+00 TO 142+00

PROJECT NO. 87N 0064-01 SEDGWICK CO.
MID-KANSAS ENGINEERING CONSULTANTS, INC.
WICHITA, KANSAS

DESIGNED BY: GJA	CHECKED BY: GJA
DRAWN BY: MNJ	DATE: 12/94

SHEET 28 OF 130

H:\ACTUAL\SENECA\94005\PROF\94005P21.FRT May 30 11:38:09 1997

94005P21