


FHWA REG NO.	STATE	PROJECT NO.	YEAR	SHEET NO.	SHEETS
7	KANSAS	87N 0064-01	1997	30	130

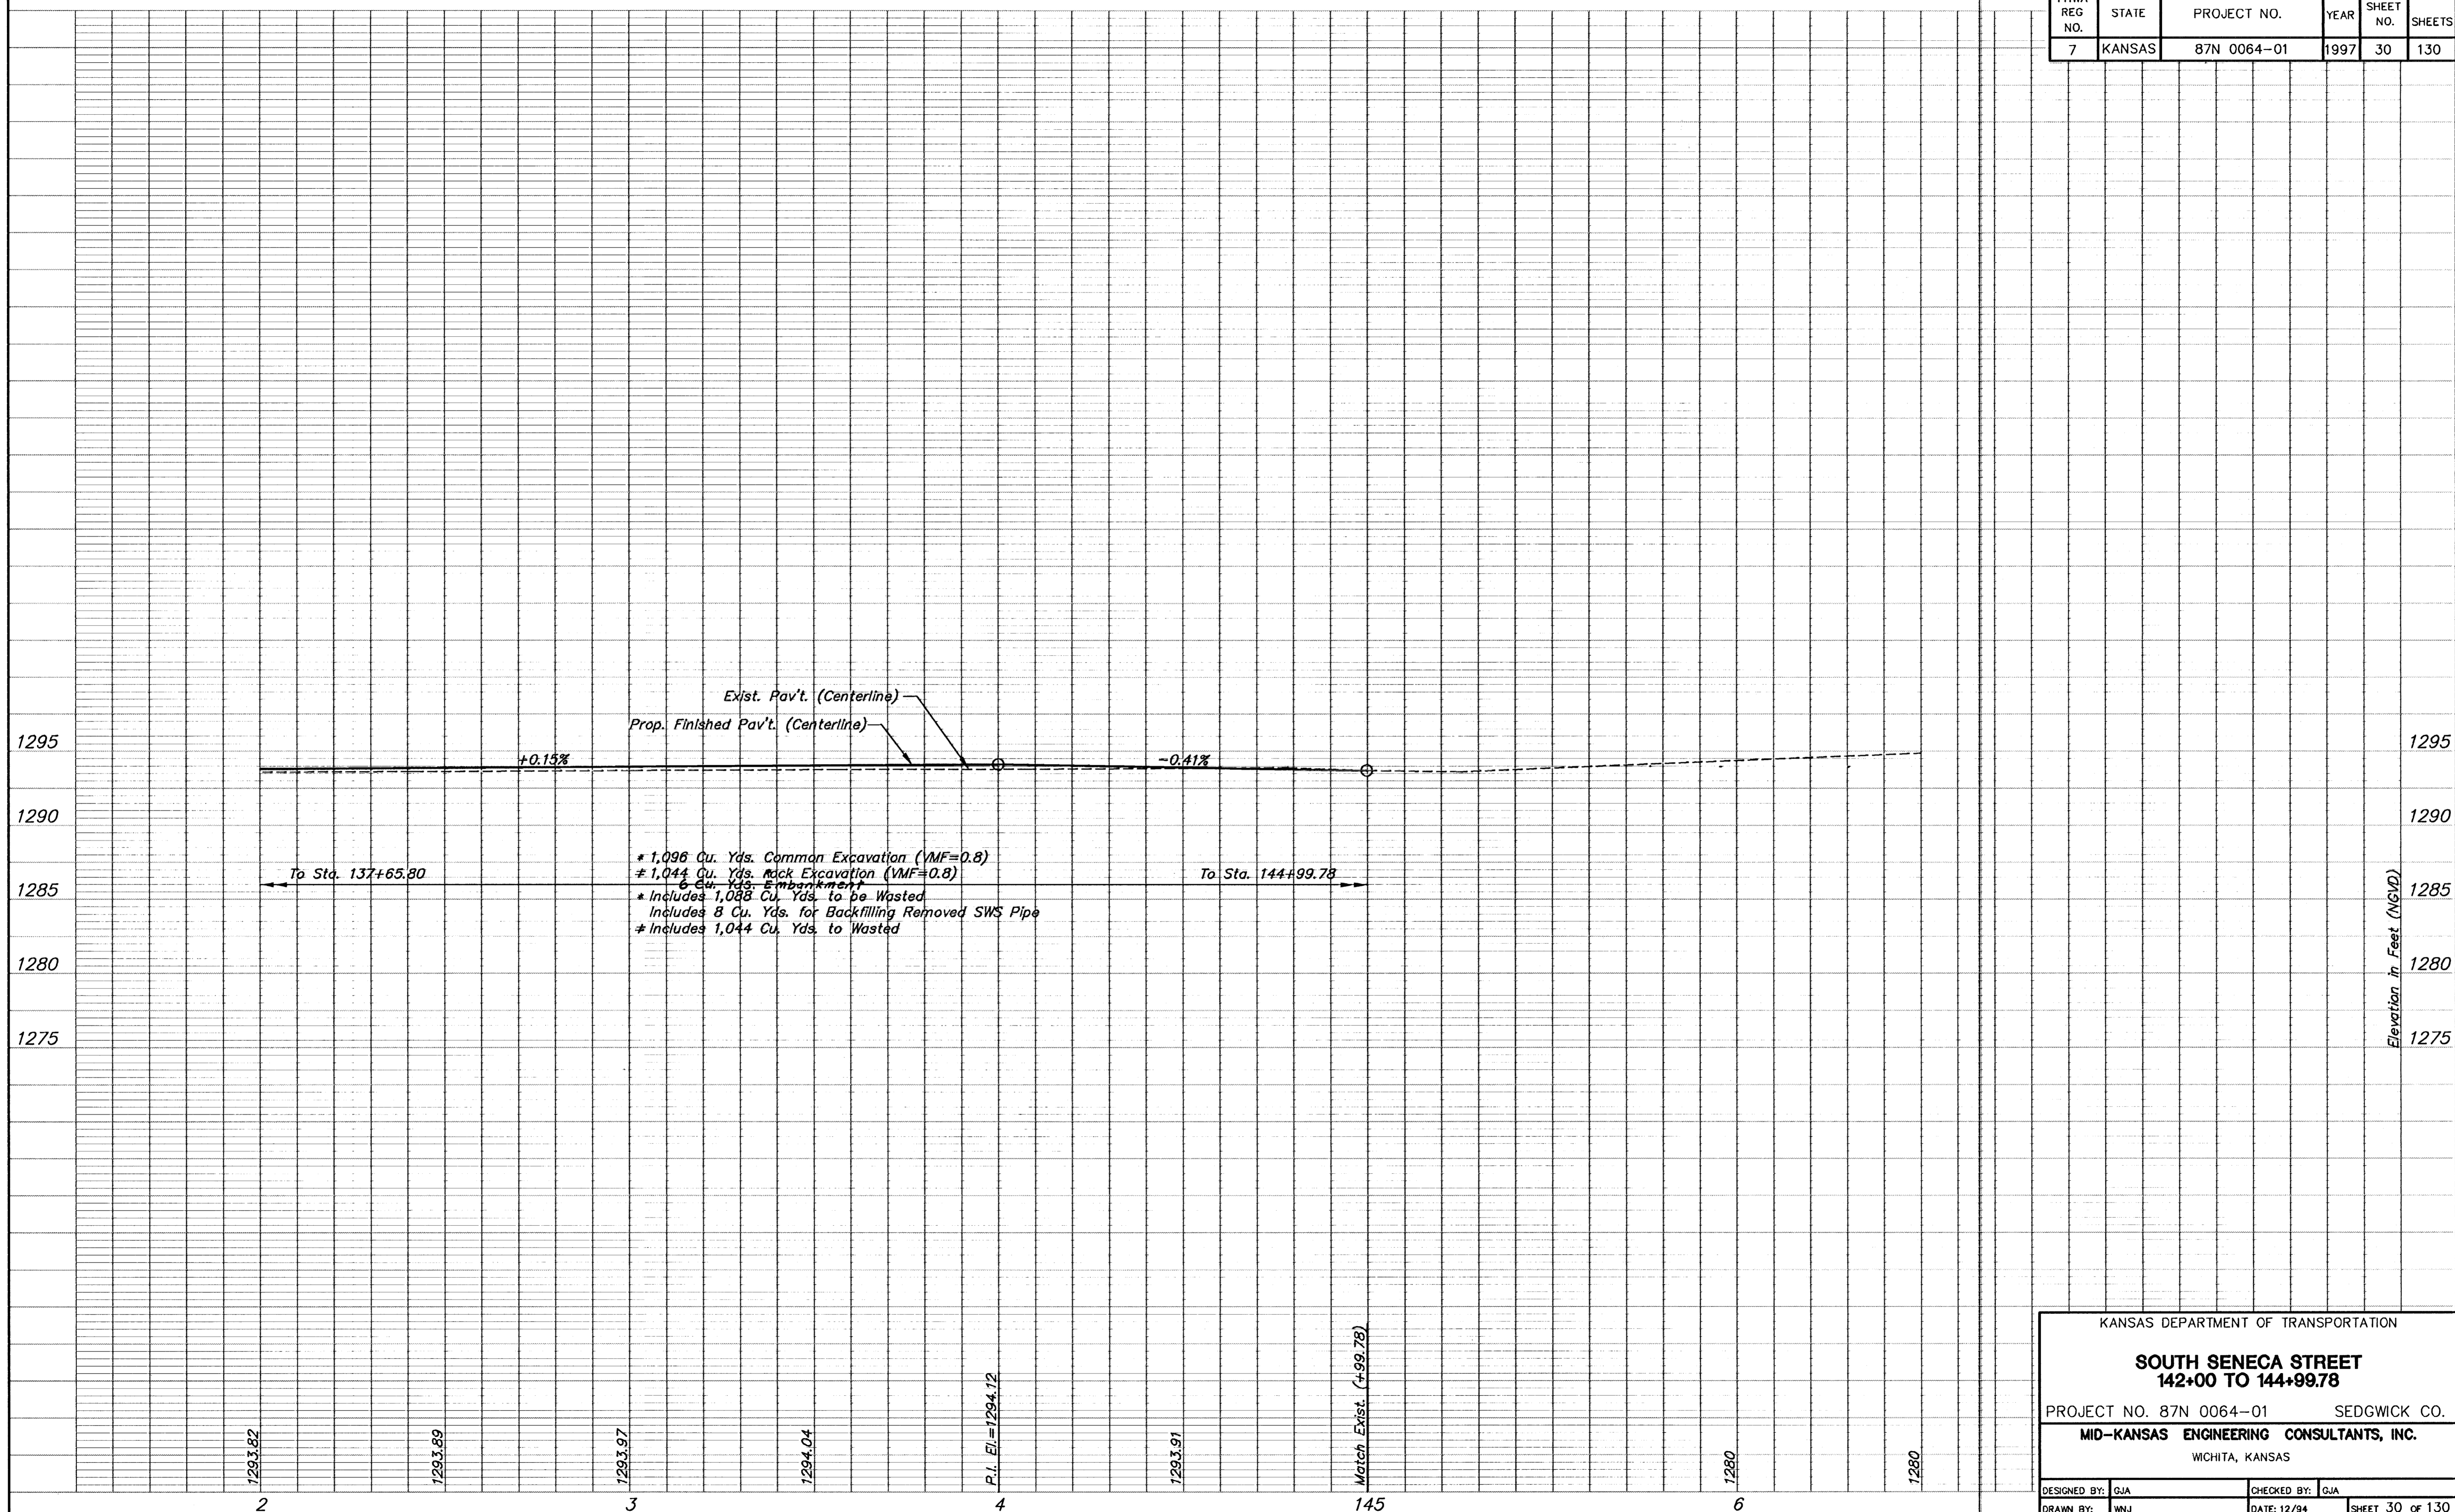

KANSAS DEPARTMENT OF TRANSPORTATION

SOUTH SENECA STREET
142+00 TO 144+99.78

PROJECT NO. 87N 0064-01 SEDGWICK CO.

MID-KANSAS ENGINEERING CONSULTANTS, INC.
WICHITA, KANSAS

DESIGNED BY: GJA	CHECKED BY: GJA
DRAWN BY: WNJ	DATE: 12/94

SHEET 30 OF 130

H:\CIVIL\SENECA\84005\PROF\84005P22.FR1 May 30 11:38:35 1997

84005P22