


FHWA REG NO.	STATE	PROJECT NO.	YEAR	SHEET NO.	SHEETS
7	KANSAS	87N-0064-01	1997	64	130

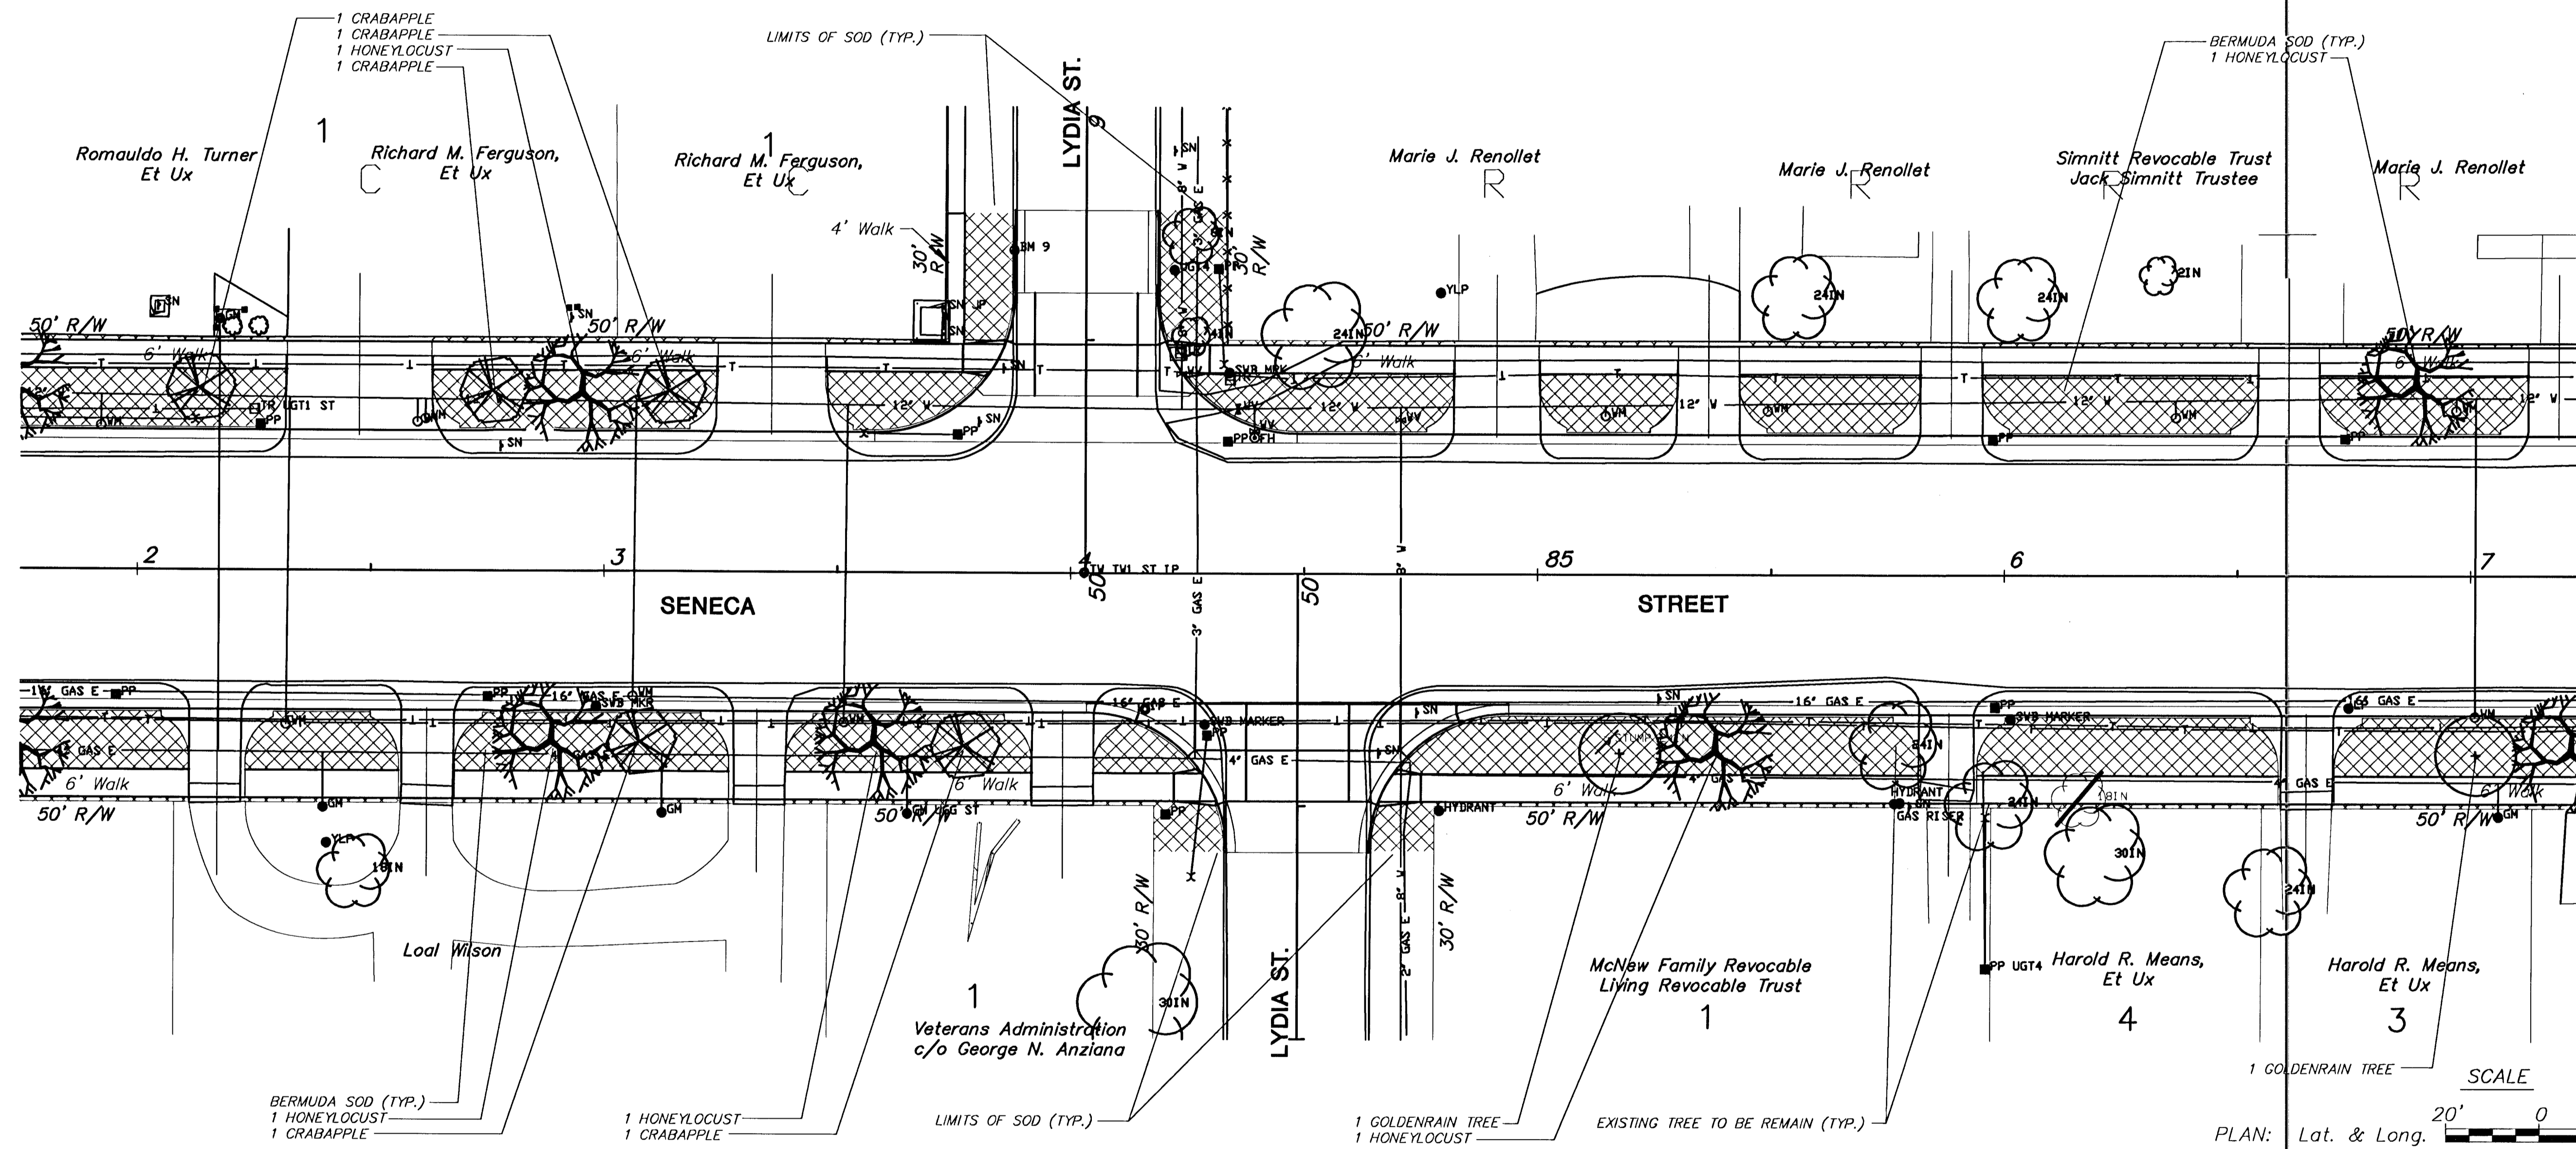


PER-SHEET LANDSCAPE BID QUANTITIES

QTY.	BOTANICAL NAME	COMMON NAME	SIZE	ROOT
5	GLEDTISIA TRIACANTHOS VAR. INERMIS CV. IMPERIAL	IMPERIAL HONEYLOCUST	2"	CAL. B&B
2	KOELREUTERIA PANICULATA	GOLDENRAIN TREE	2"	CAL. B&B
5	MALUS CV. SNOWDRIFT	SNOWDRIFT CRABAPPLE	2"	CAL. B&B

UTILITY OWNERS

- W - City of Wichita Water & Sewer Department (316)268-4908
- T - Southwestern Bell Telephone Co. 1-571-2115
- E - Kansas Gas and Electric (316)832-3169 or 832-3180
- CATV - Multimedia Cablevision (316)262-4270
- SS - City of Wichita Water & Sewer Department (316)268-4908
- SWS - City of Wichita Water & Sewer Department (316)268-4908

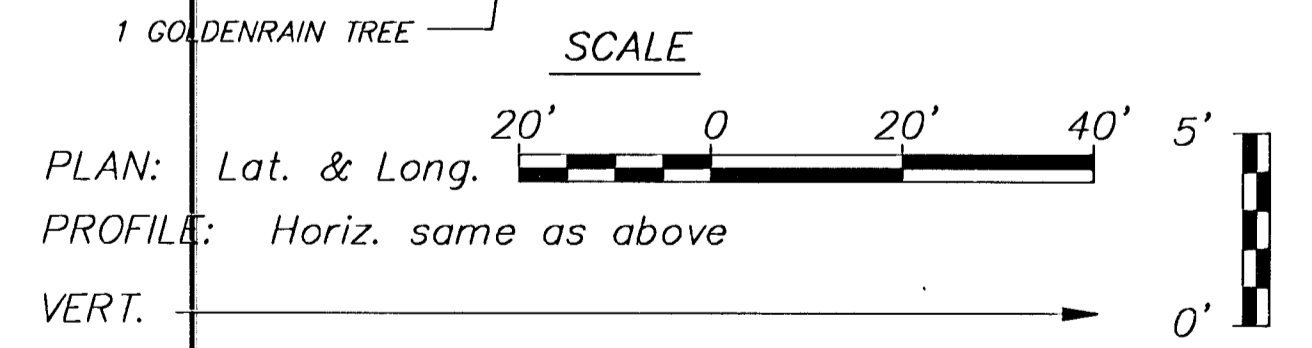

KANSAS DEPARTMENT OF TRANSPORTATION  
**SOUTH SENECA STREET**  
**82+00 TO 87+00**  
**LANDSCAPE PLAN**

PROJECT NO. 87N-0064-01 SEDGWICK CO.  
MID-KANSAS ENGINEERING CONSULTANTS, INC.  
WICHITA, KANSAS

DESIGNED BY: DJA/WDM	CHECKED BY: LME/WDM
DRAWN BY: DJA/WDM	DATE: 2/97 SHEET 64 OF 130

94005E10