
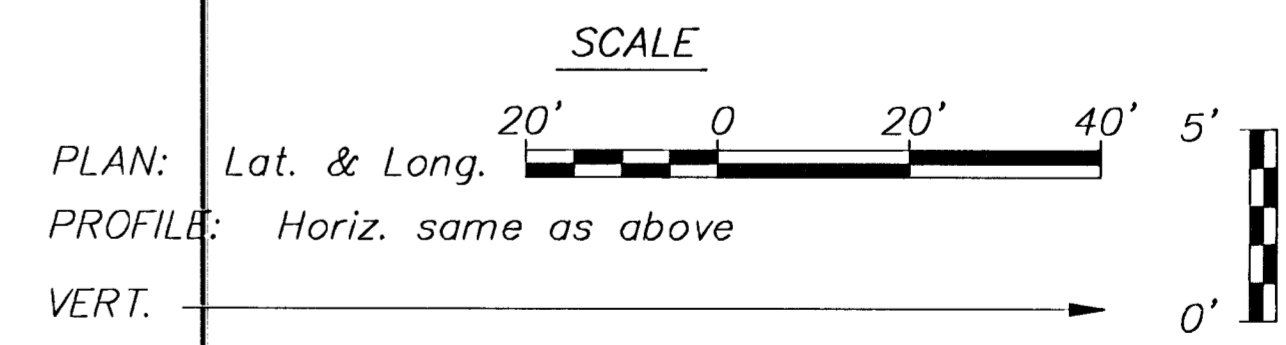
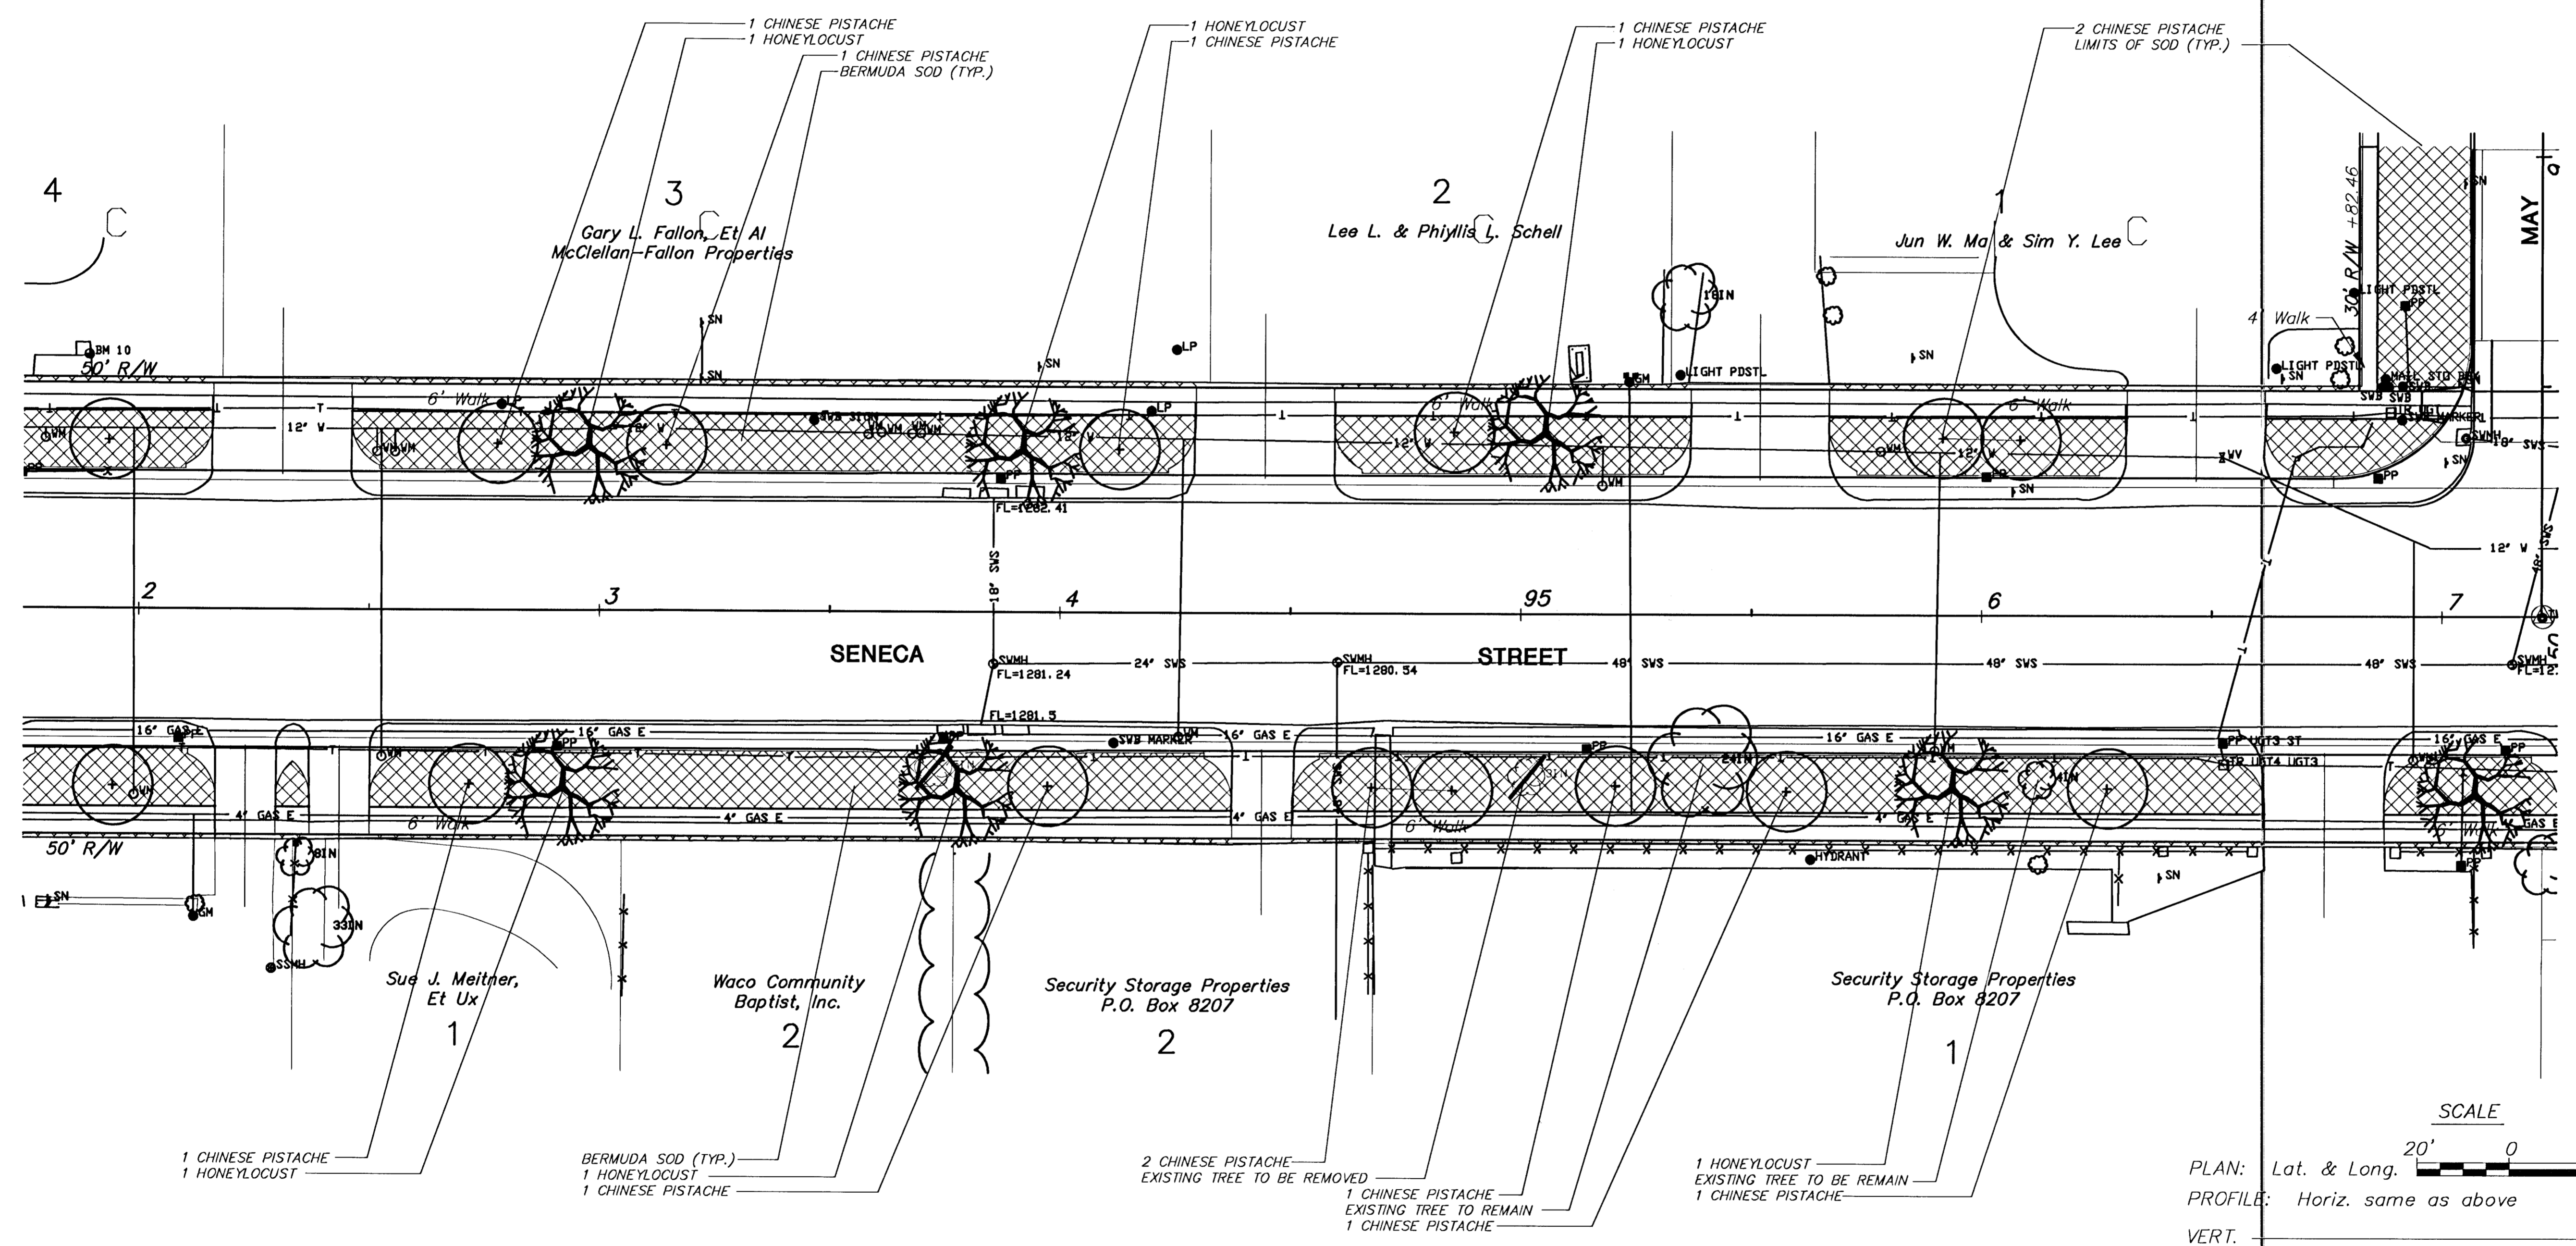


FHWA REG. NO.	STATE	PROJECT NO.	YEAR	SHEET NO.	SHEETS
7	KANSAS	87N-0064-01	1997	66	130

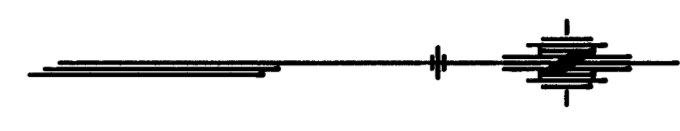

PER-SHEET LANDSCAPE BID QUANTITIES

QTY.	BOTANICAL NAME	COMMON NAME	SIZE	CAL.	ROOT
6	GLEDTISIA TRIACANTHOS VAR. INERMIS CV. IMPERIAL	IMPERIAL HONEYLOCUST	2"	CAL.	B&B
13	PISTACIA CHINENSIS	CHINESE PISTACHE	2"	CAL.	B&B

UTILITY OWNERS

- W - City of Wichita Water & Sewer Department (316)268-4908
- T - Southwestern Bell Telephone Co. 1-571-2115
- E - Kansas Gas and Electric (316)832-3169 or 832-3180
- G - Peoples Natural Gas Co. (316)946-0096
- CATV - Multimedia Cablevision (316)262-4270
- SS - City of Wichita Water & Sewer Department (316)268-4908
- SWS - City of Wichita Water & Sewer Department (316)268-4908

KANSAS DEPARTMENT OF TRANSPORTATION

**SOUTH SENECA STREET  
92+00 TO 97+00  
LANDSCAPE PLAN**

PROJECT NO. 87N-0064-01 SEDGWICK CO.  
 MID-KANSAS ENGINEERING CONSULTANTS, INC.  
 WICHITA, KANSAS

DESIGNED BY: DJA/WDM CHECKED BY: LME/WDM  
 DRAWN BY: DJA/WDM DATE: 2/97 SHEET 66 OF 130

94005E12