


FHWA REG NO.	STATE	PROJECT NO.	YEAR	SHEET NO.	SHEETS
7	KANSAS	87N-0064-01	1997	67	130

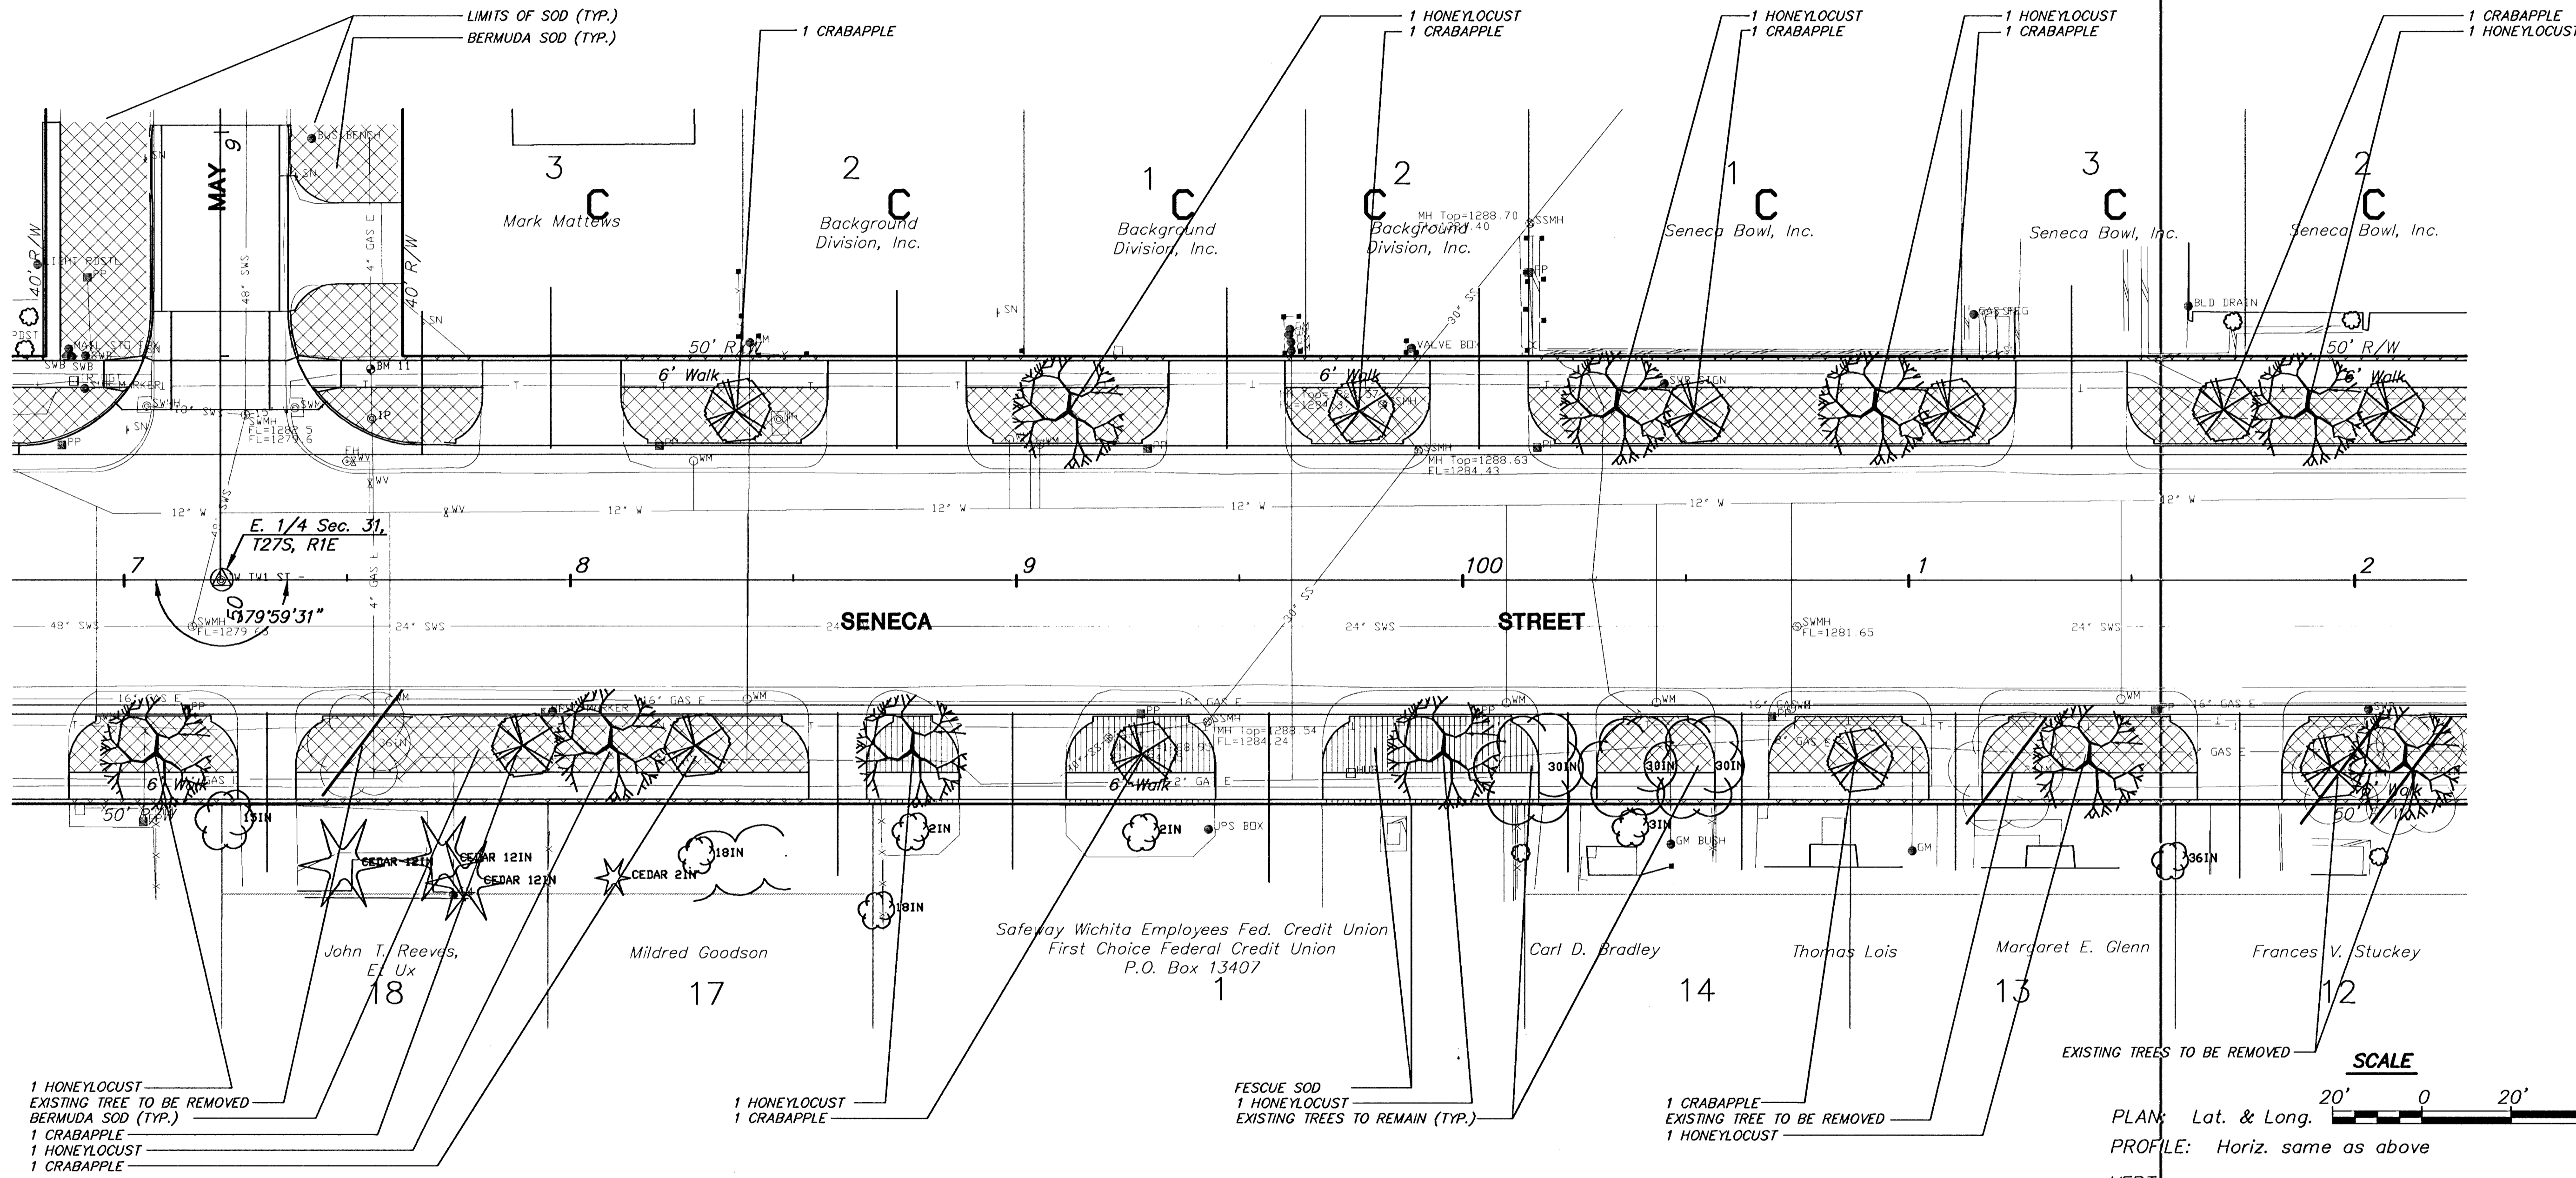


PER-SHEET LANDSCAPE BID QUANTITIES

QTY.	BOTANICAL NAME	COMMON NAME	SIZE	ROOT
9	GLEDITSIA TRIACANTHOS VAR. INERMIS CV. IMPERIAL	IMPERIAL HONEYLOCUST	2" CAL.	B&B
9	MALUS CV. SNOWDRIFT	SNOWDRIFT CRABAPPLE	2" CAL.	B&B

UTILITY OWNERS

- W - City of Wichita Water & Sewer Department (316)268-4908
- T - Southwestern Bell Telephone Co. 1-571-2115
- E - Kansas Gas and Electric (316)832-3169 or 832-3180
- G - Peoples Natural Gas Co. (316)946-0096
- CATV - Multimedia Cablevision (316)262-4270
- SS - City of Wichita Water & Sewer Department (316)268-4908
- SWS - City of Wichita Water & Sewer Department (316)268-4908

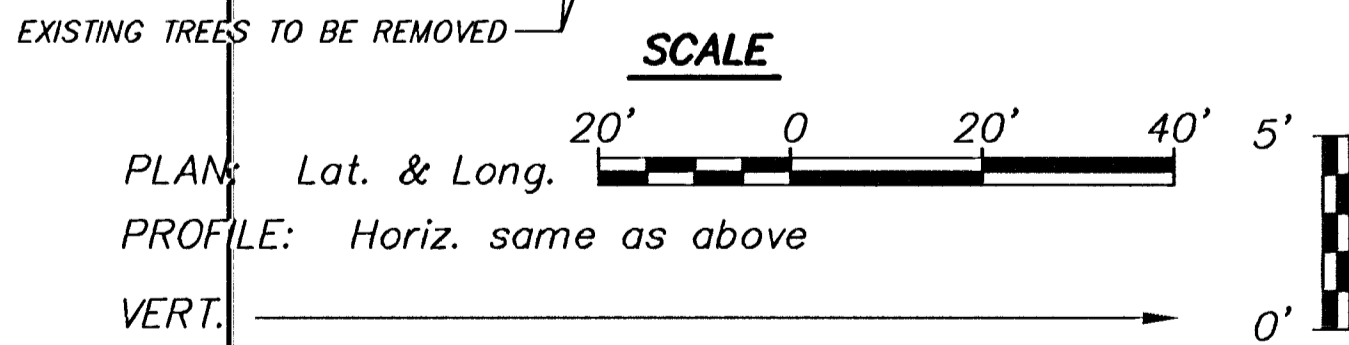

KANSAS DEPARTMENT OF TRANSPORTATION

**SOUTH SENECA STREET
97+00 TO 102+00
LANDSCAPE PLAN**

PROJECT NO. 87N-0064-01 SEDGWICK CO.
MID-KANSAS ENGINEERING CONSULTANTS, INC.
WICHITA, KANSAS

DESIGNED BY: DJA/MDM	CHECKED BY: LME/MDM
DRAWN BY: DJA/MDM	DATE: 2/97 SHEET 67 OF 130

H:\CIVIL\SENECA\LANDSCAPE\970613.MXD JUN 04 09:45:06 1997

970613