

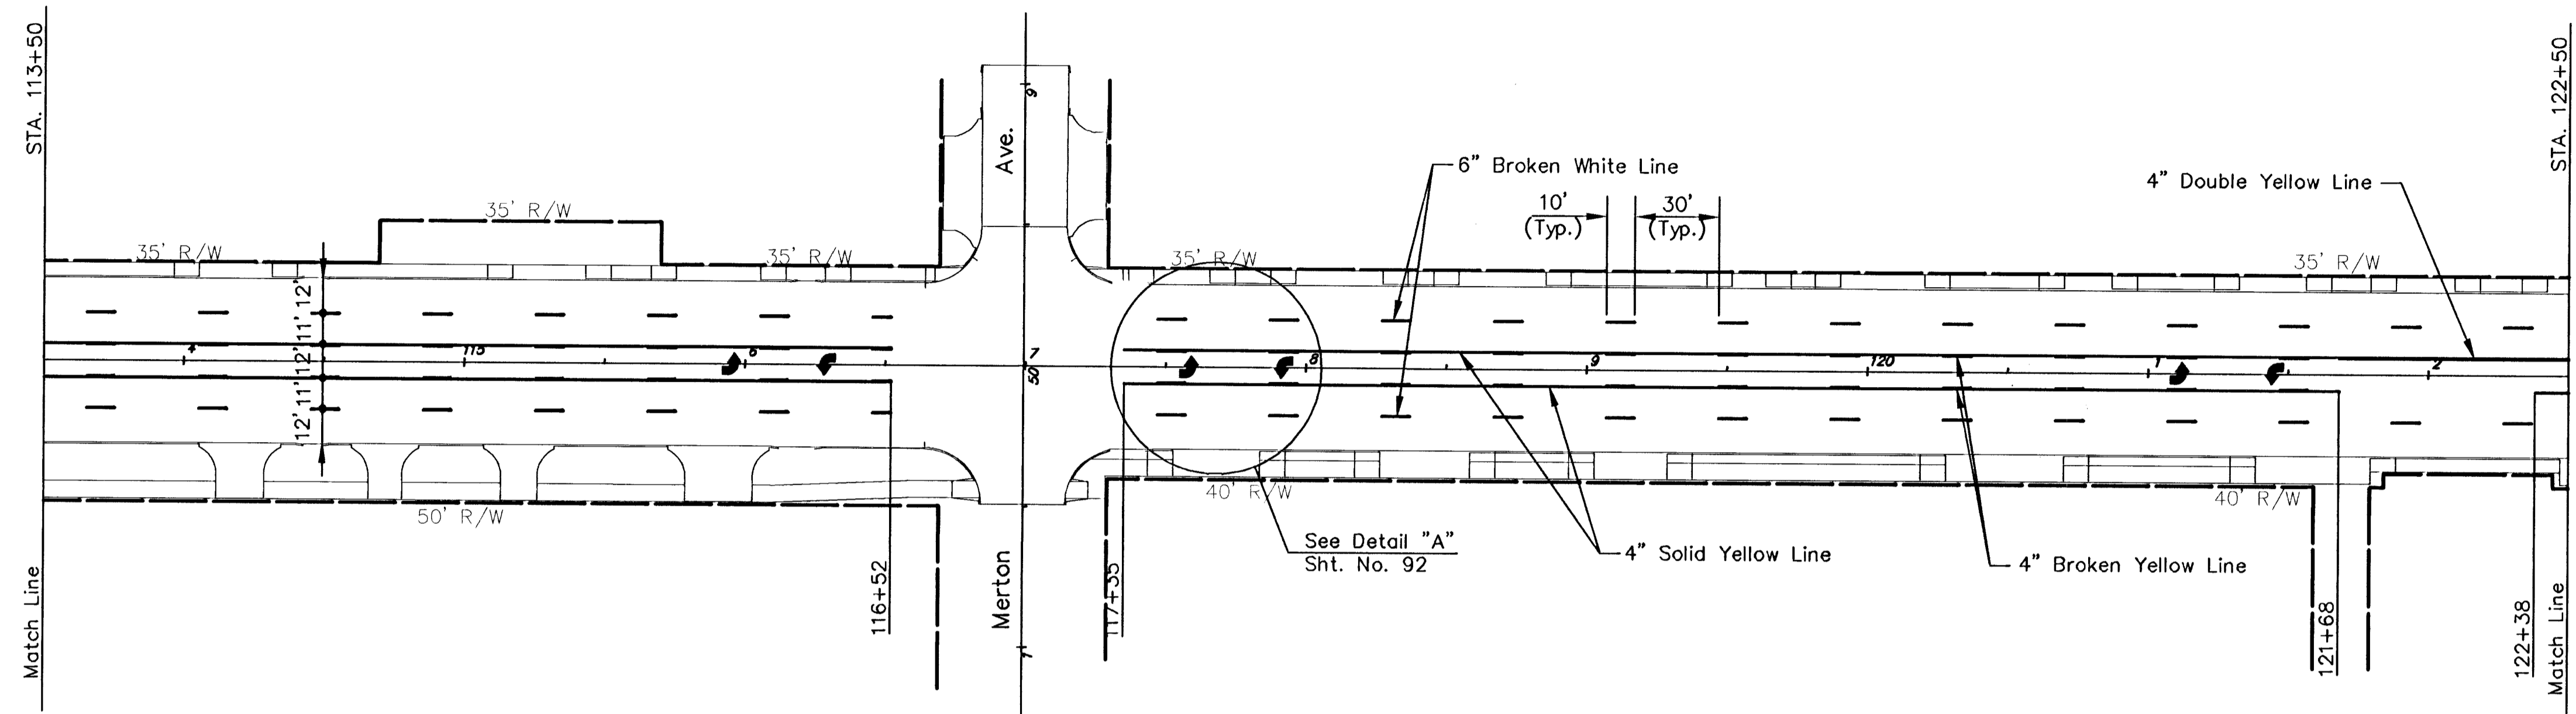




FHWA REG. NO.	STATE	PROJECT NO.	YEAR	SHEET NO.	SHEETS
7	KANSAS	87N 0064-01	1997	94	130

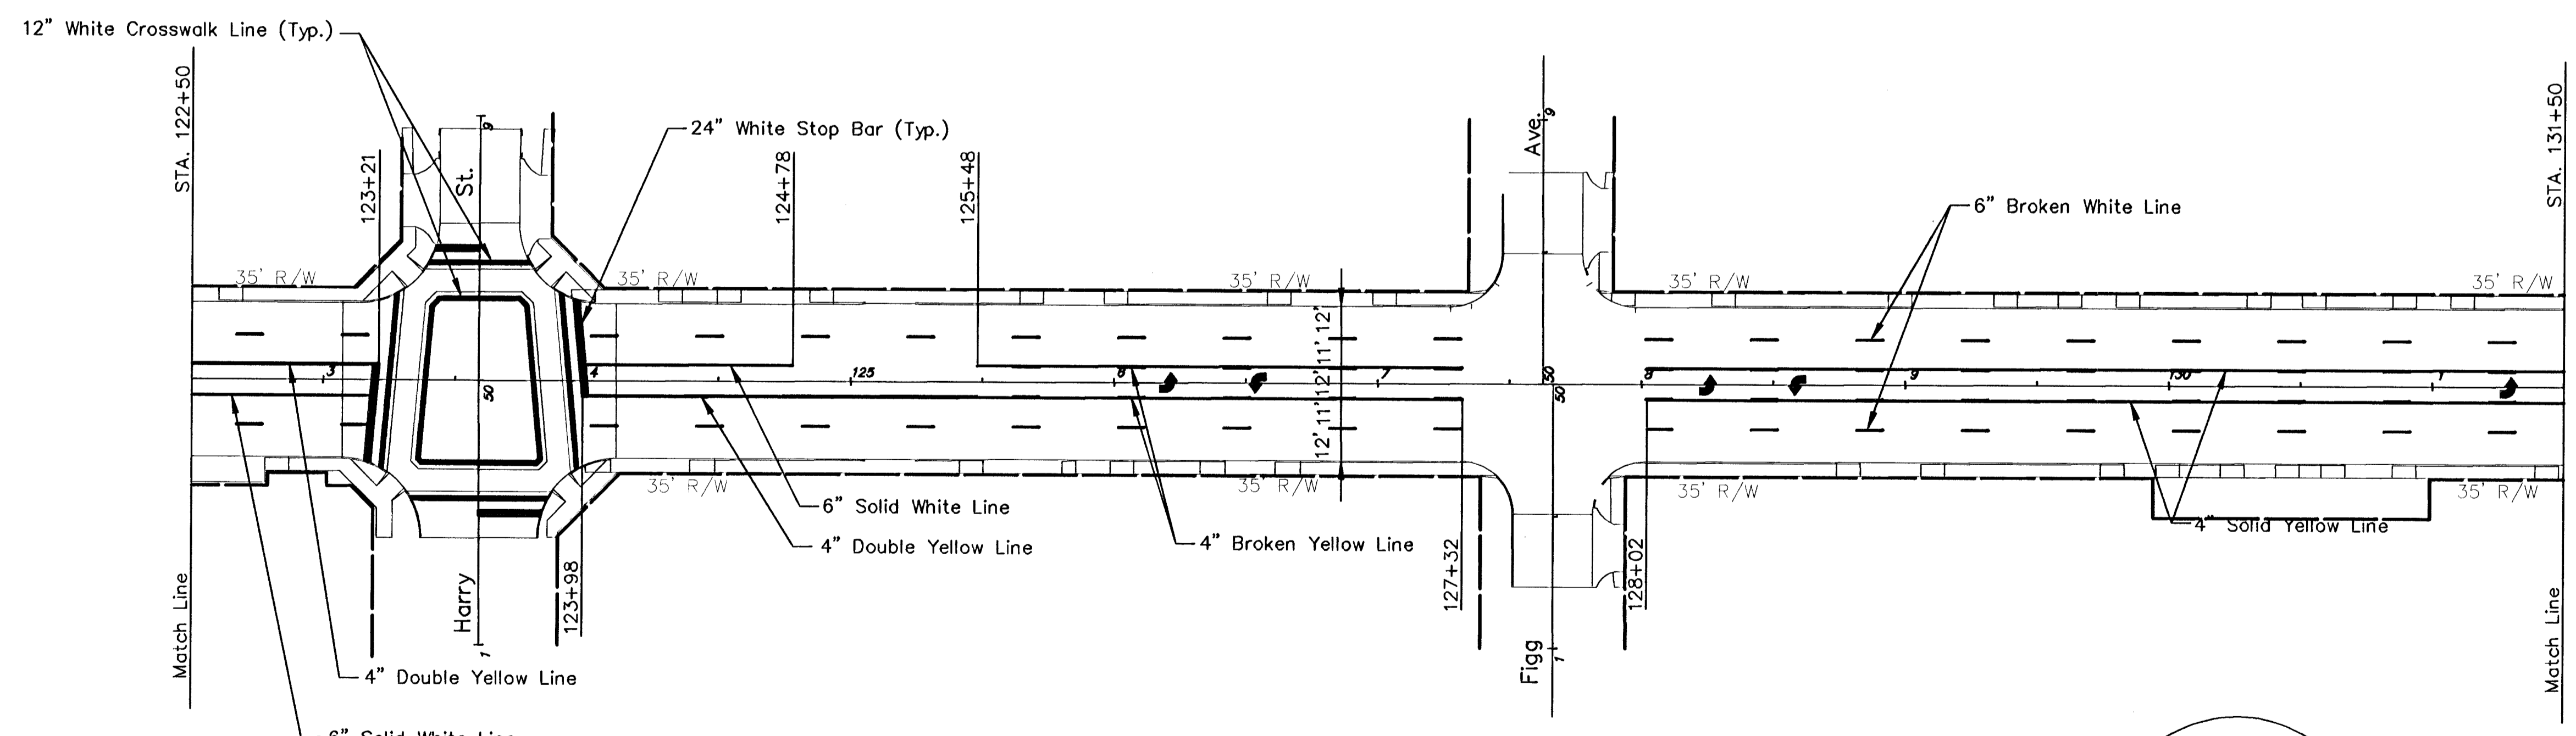


SENECA STREET - STA 113+50 TO STA 122+50

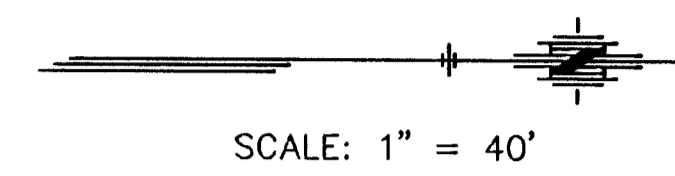

SENECA STREET - STA 122+50 TO STA 131+50

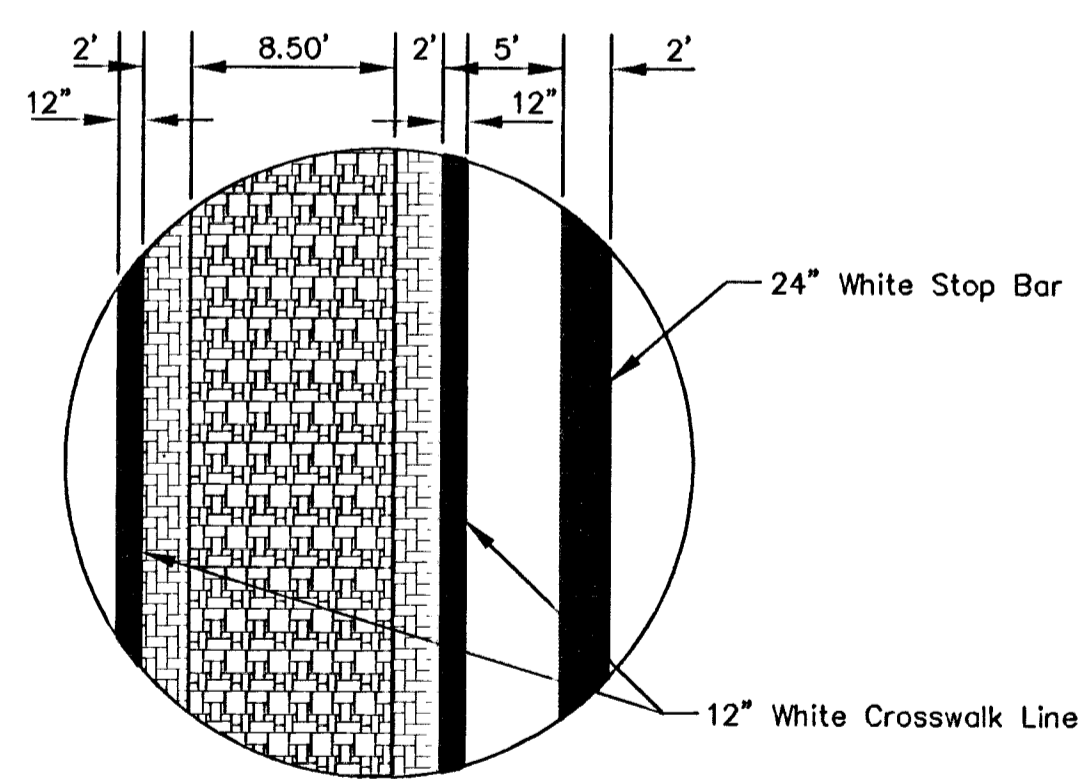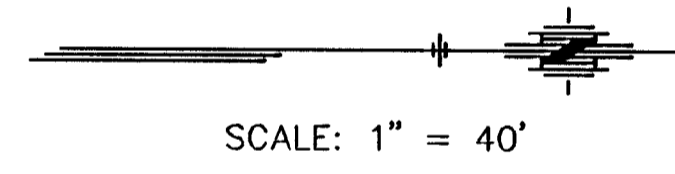

Crosswalk Detail

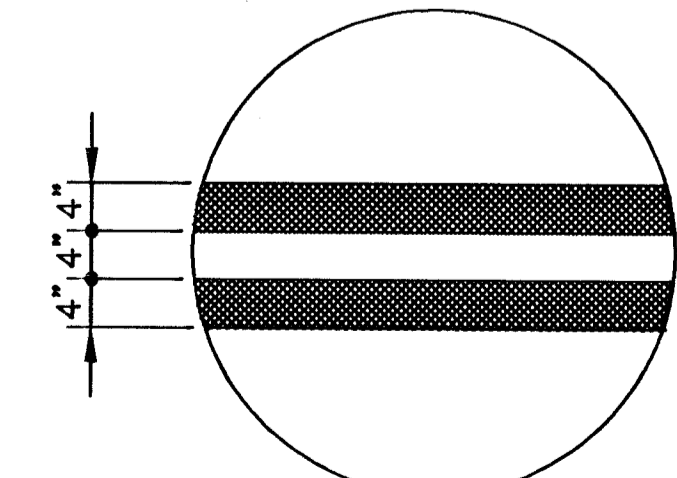

4" Double Yellow Detail

KANSAS DEPARTMENT OF TRANSPORTATION

**SENECA STREET  
PAVEMENT MARKING AND**

PROJECT NO. 87N 0064-01 SEDGWICK CO.

**MID-KANSAS ENGINEERING CONSULTANTS, INC.**  
WICHITA, KANSAS

DESIGNED BY: GJA	CHECKED BY: GJA
DRAWN BY: WNU	DATE: 1998

SHEET 94 OF 130

H:\CIVIL\SENECA\84005\TRAF\8405STP.F11 May 30 13:42:33 1997

PROS/PS