


GENERAL NOTES

TEMPORARY TYPE I 4" YELLOW PAVEMENT MARKING (SOLID DOUBLE) TO CONTINUE BEYOND ENDS OF WORK AREA TO CHANNEL TRAFFIC TO EXISTING LANES. (SEE PLAN.)

THE CONTRACTOR WILL INSTALL AND OPERATE A TEMPORARY TRAFFIC SIGNAL AT THE INTERSECTION OF SENECA AND HARRY UNTIL SUCH TIME AS THE PERMANENT TRAFFIC SIGNAL IS IN OPERATION.

FHWA REG NO.	STATE	PROJECT NO.	YEAR	SHEET NO.	SHEETS
7	KANSAS	87N 0064-01	1997	98	130

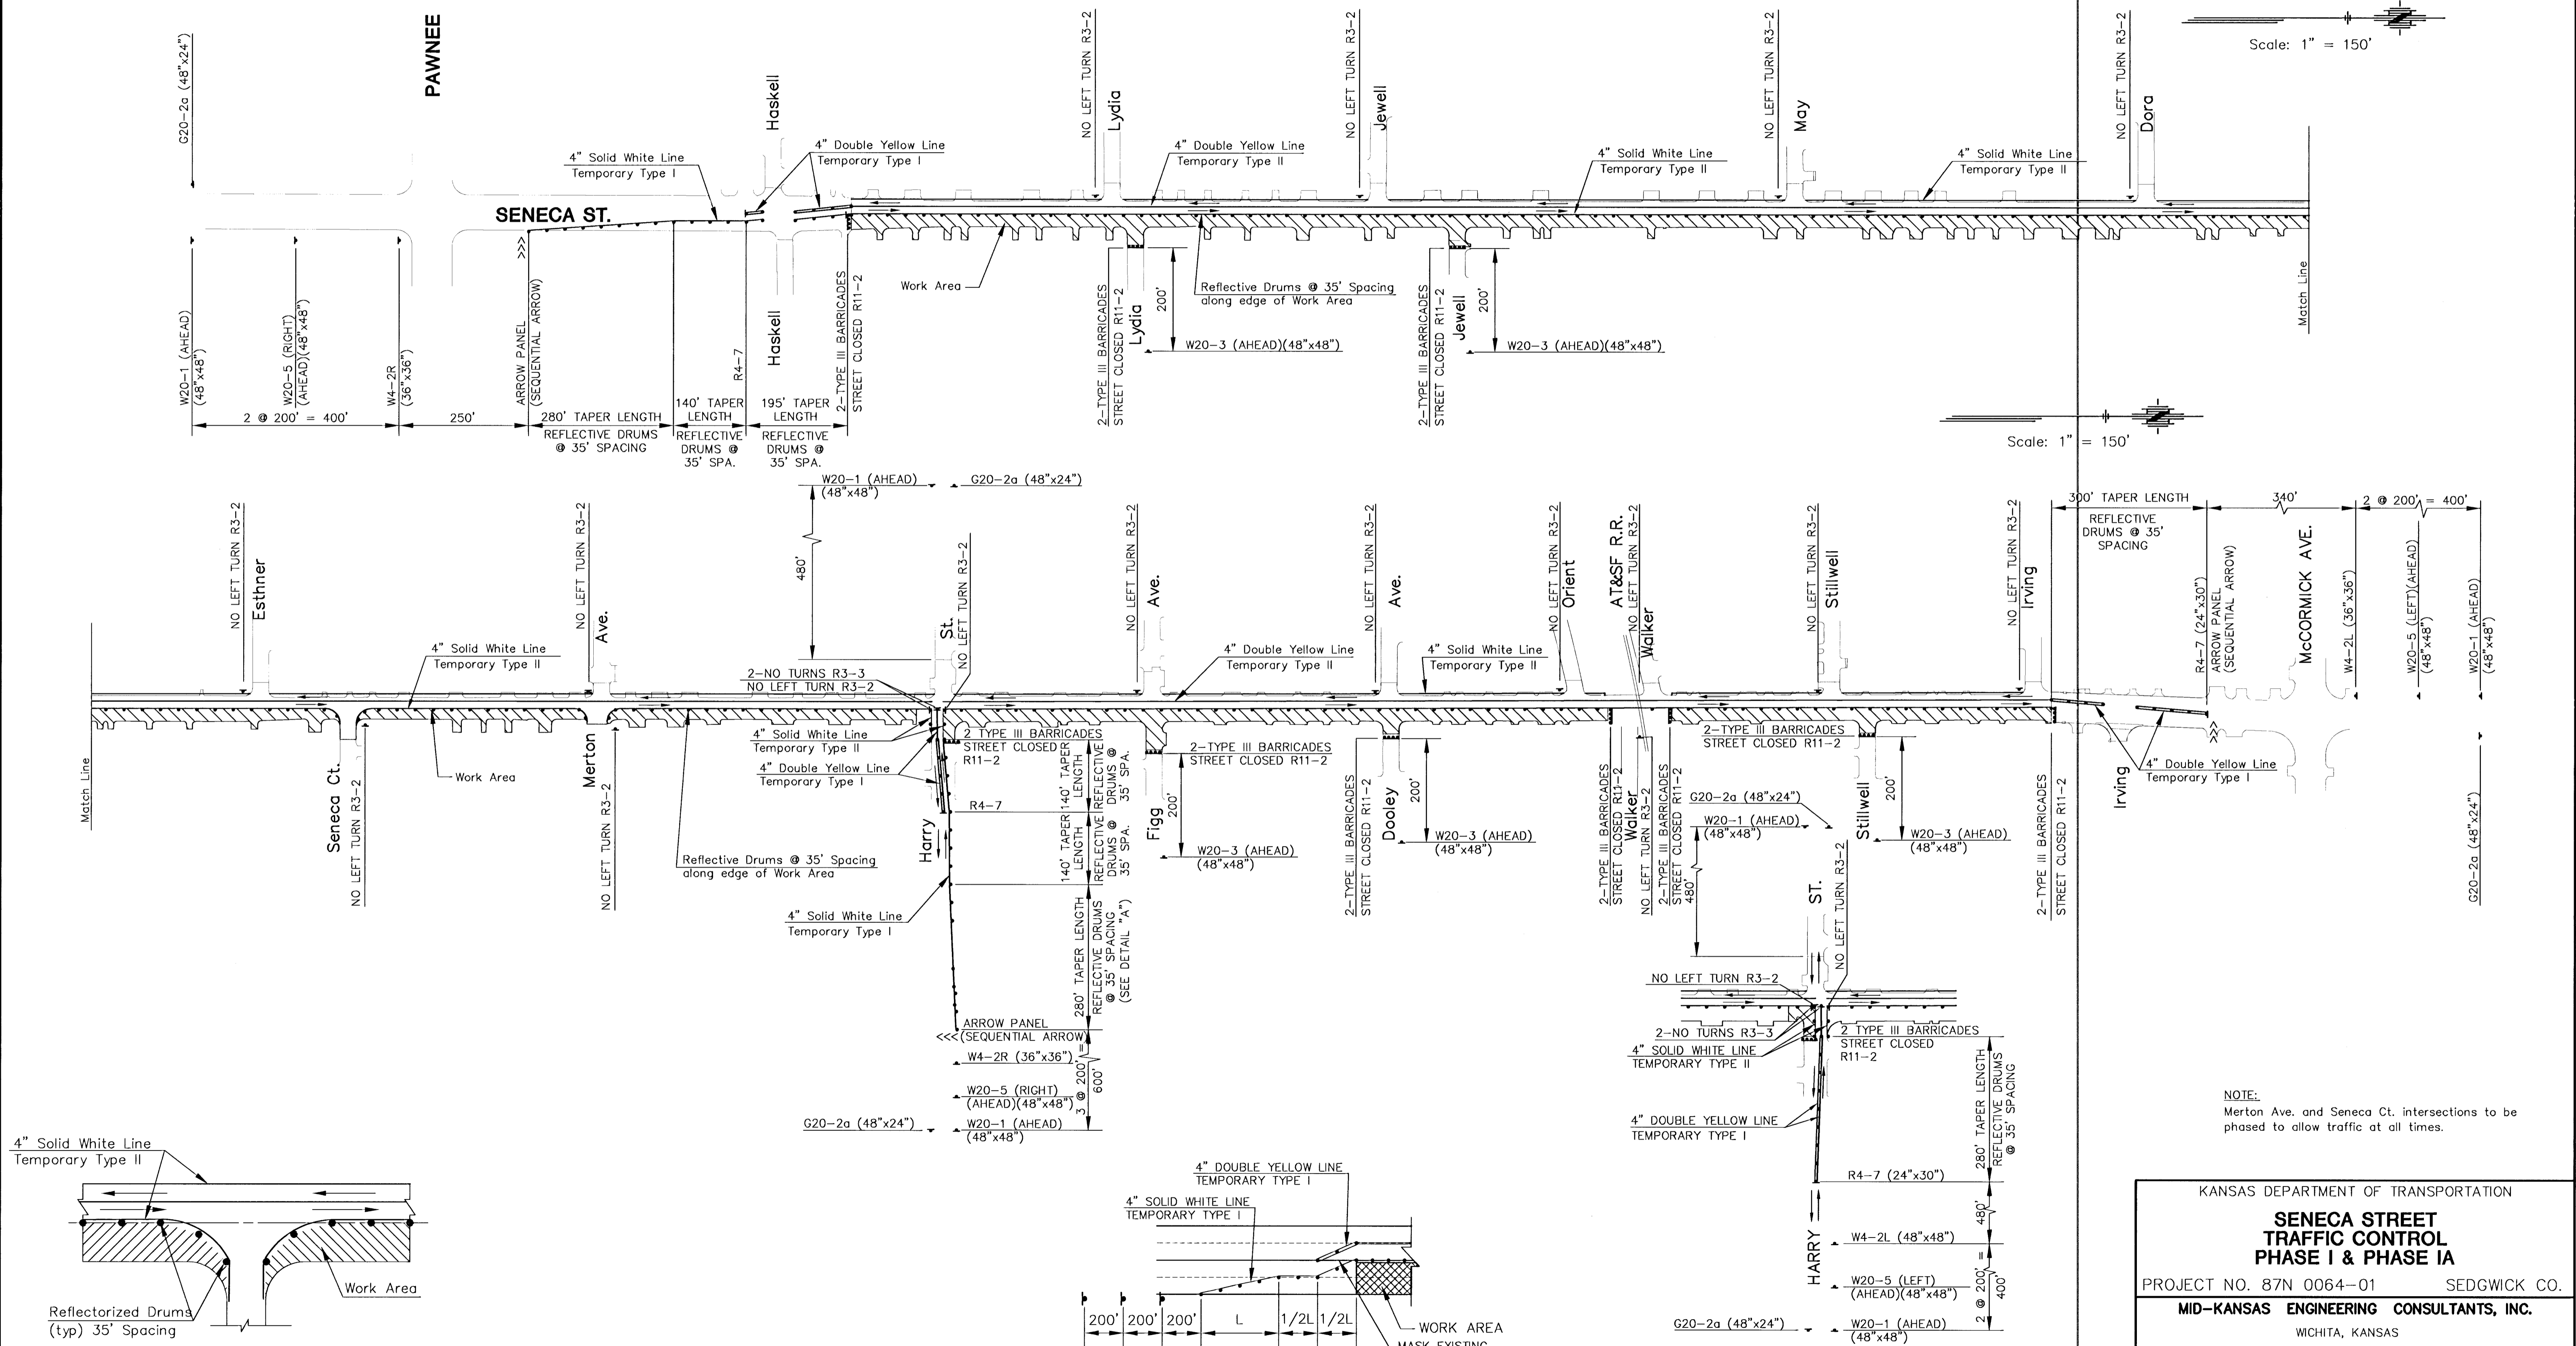

Scale: 1" = 150'

Scale: 1" = 150'

NOTE:
Merton Ave. and Seneca Ct. intersections to be phased to allow traffic at all times.

KANSAS DEPARTMENT OF TRANSPORTATION

SENECA STREET TRAFFIC CONTROL PHASE I & PHASE IA

PROJECT NO. 87N 0064-01 SEDGWICK CO.

MID-KANSAS ENGINEERING CONSULTANTS, INC.
WICHITA, KANSAS

DESIGNED BY: PAF	CHECKED BY: GJA
DRAWN BY: PAF	DATE: SHEET 98 OF 130

