


FHWA REG NO.	STATE	PROJECT NO.	YEAR	SHEET NO.	SHEETS
7	KANSAS	87N 0064-01	1997	110	130

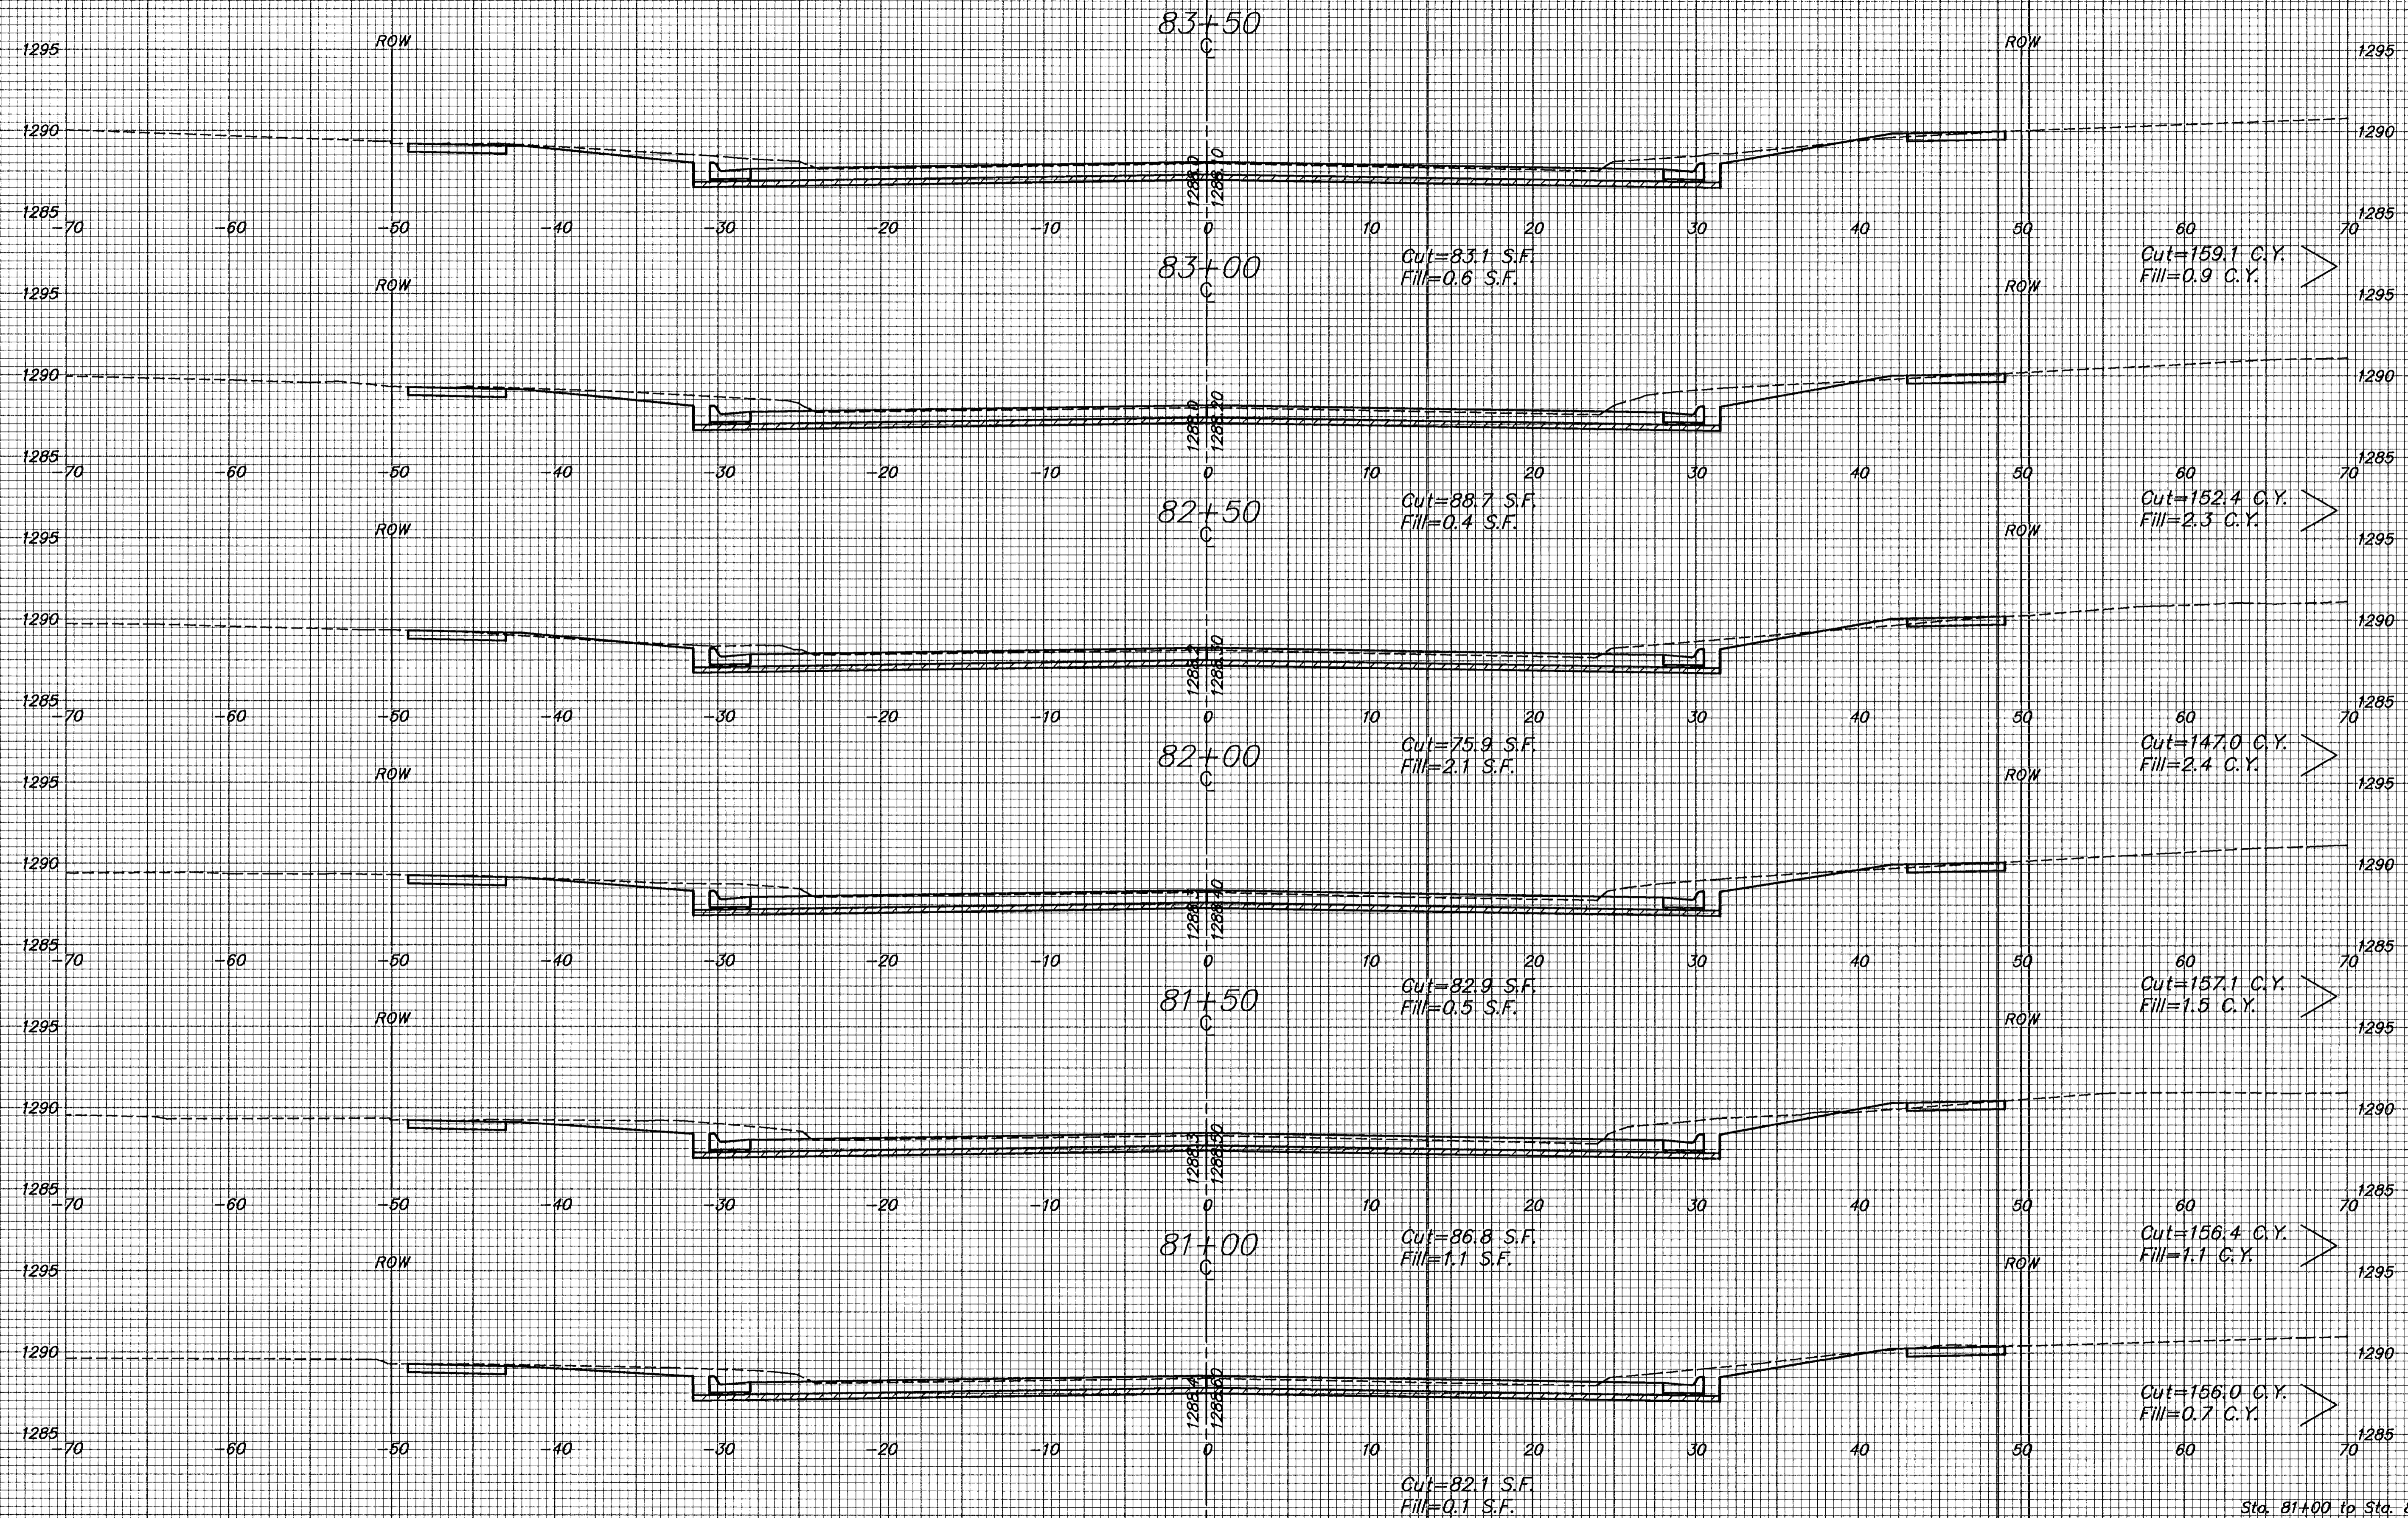

Sta. 81+00 to Sta. 83+50
 Seneca Street
 Horizontal Scale: 1" = 5'
 Vertical Scale: 1" = 5'