


FHWA REG. NO.	STATE	PROJECT NO.	YEAR	SHEET NO.	SHEETS
7	KANSAS	87N 0064-01	1997	111	130

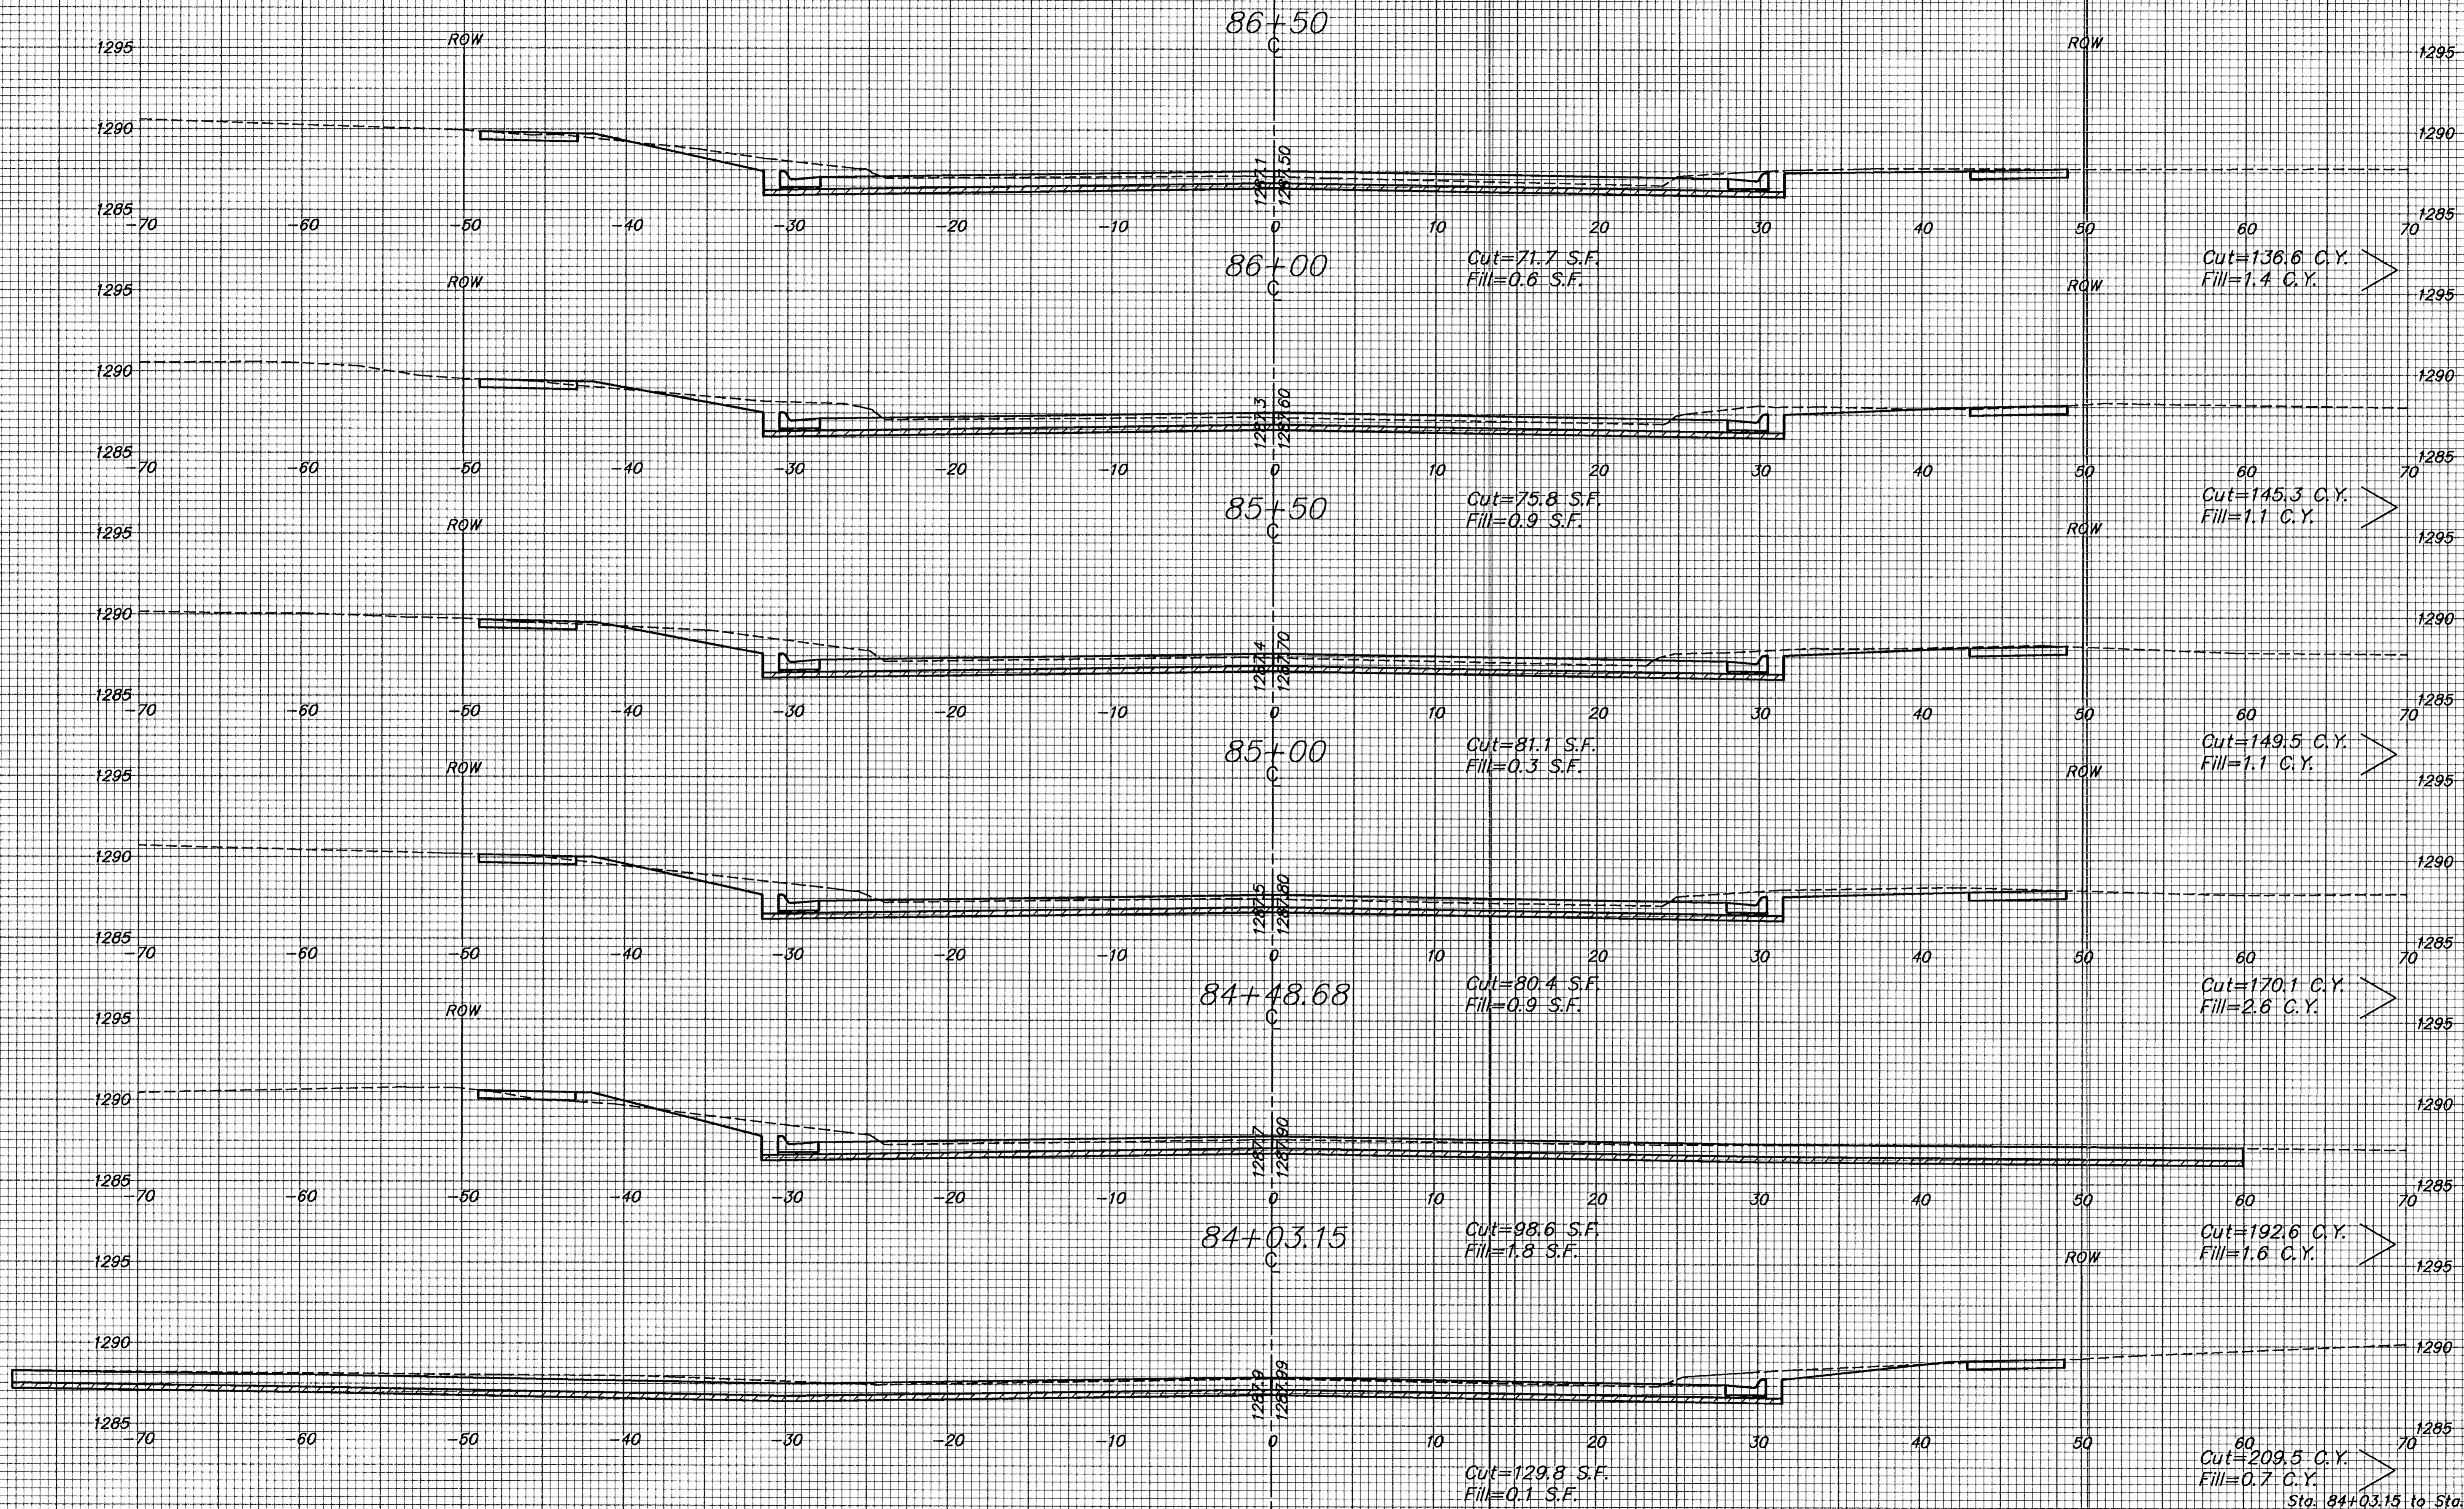

Sta. 84+03.15 to Sta. 86+50
Seneca Street
Horizontal Scale: 1" = 5'
Vertical Scale: 1" = 5'