


FHWA REG NO.	STATE	PROJECT NO.	YEAR	SHEET NO.	SHEETS
7	KANSAS	87N 0064-01	1997	113	130

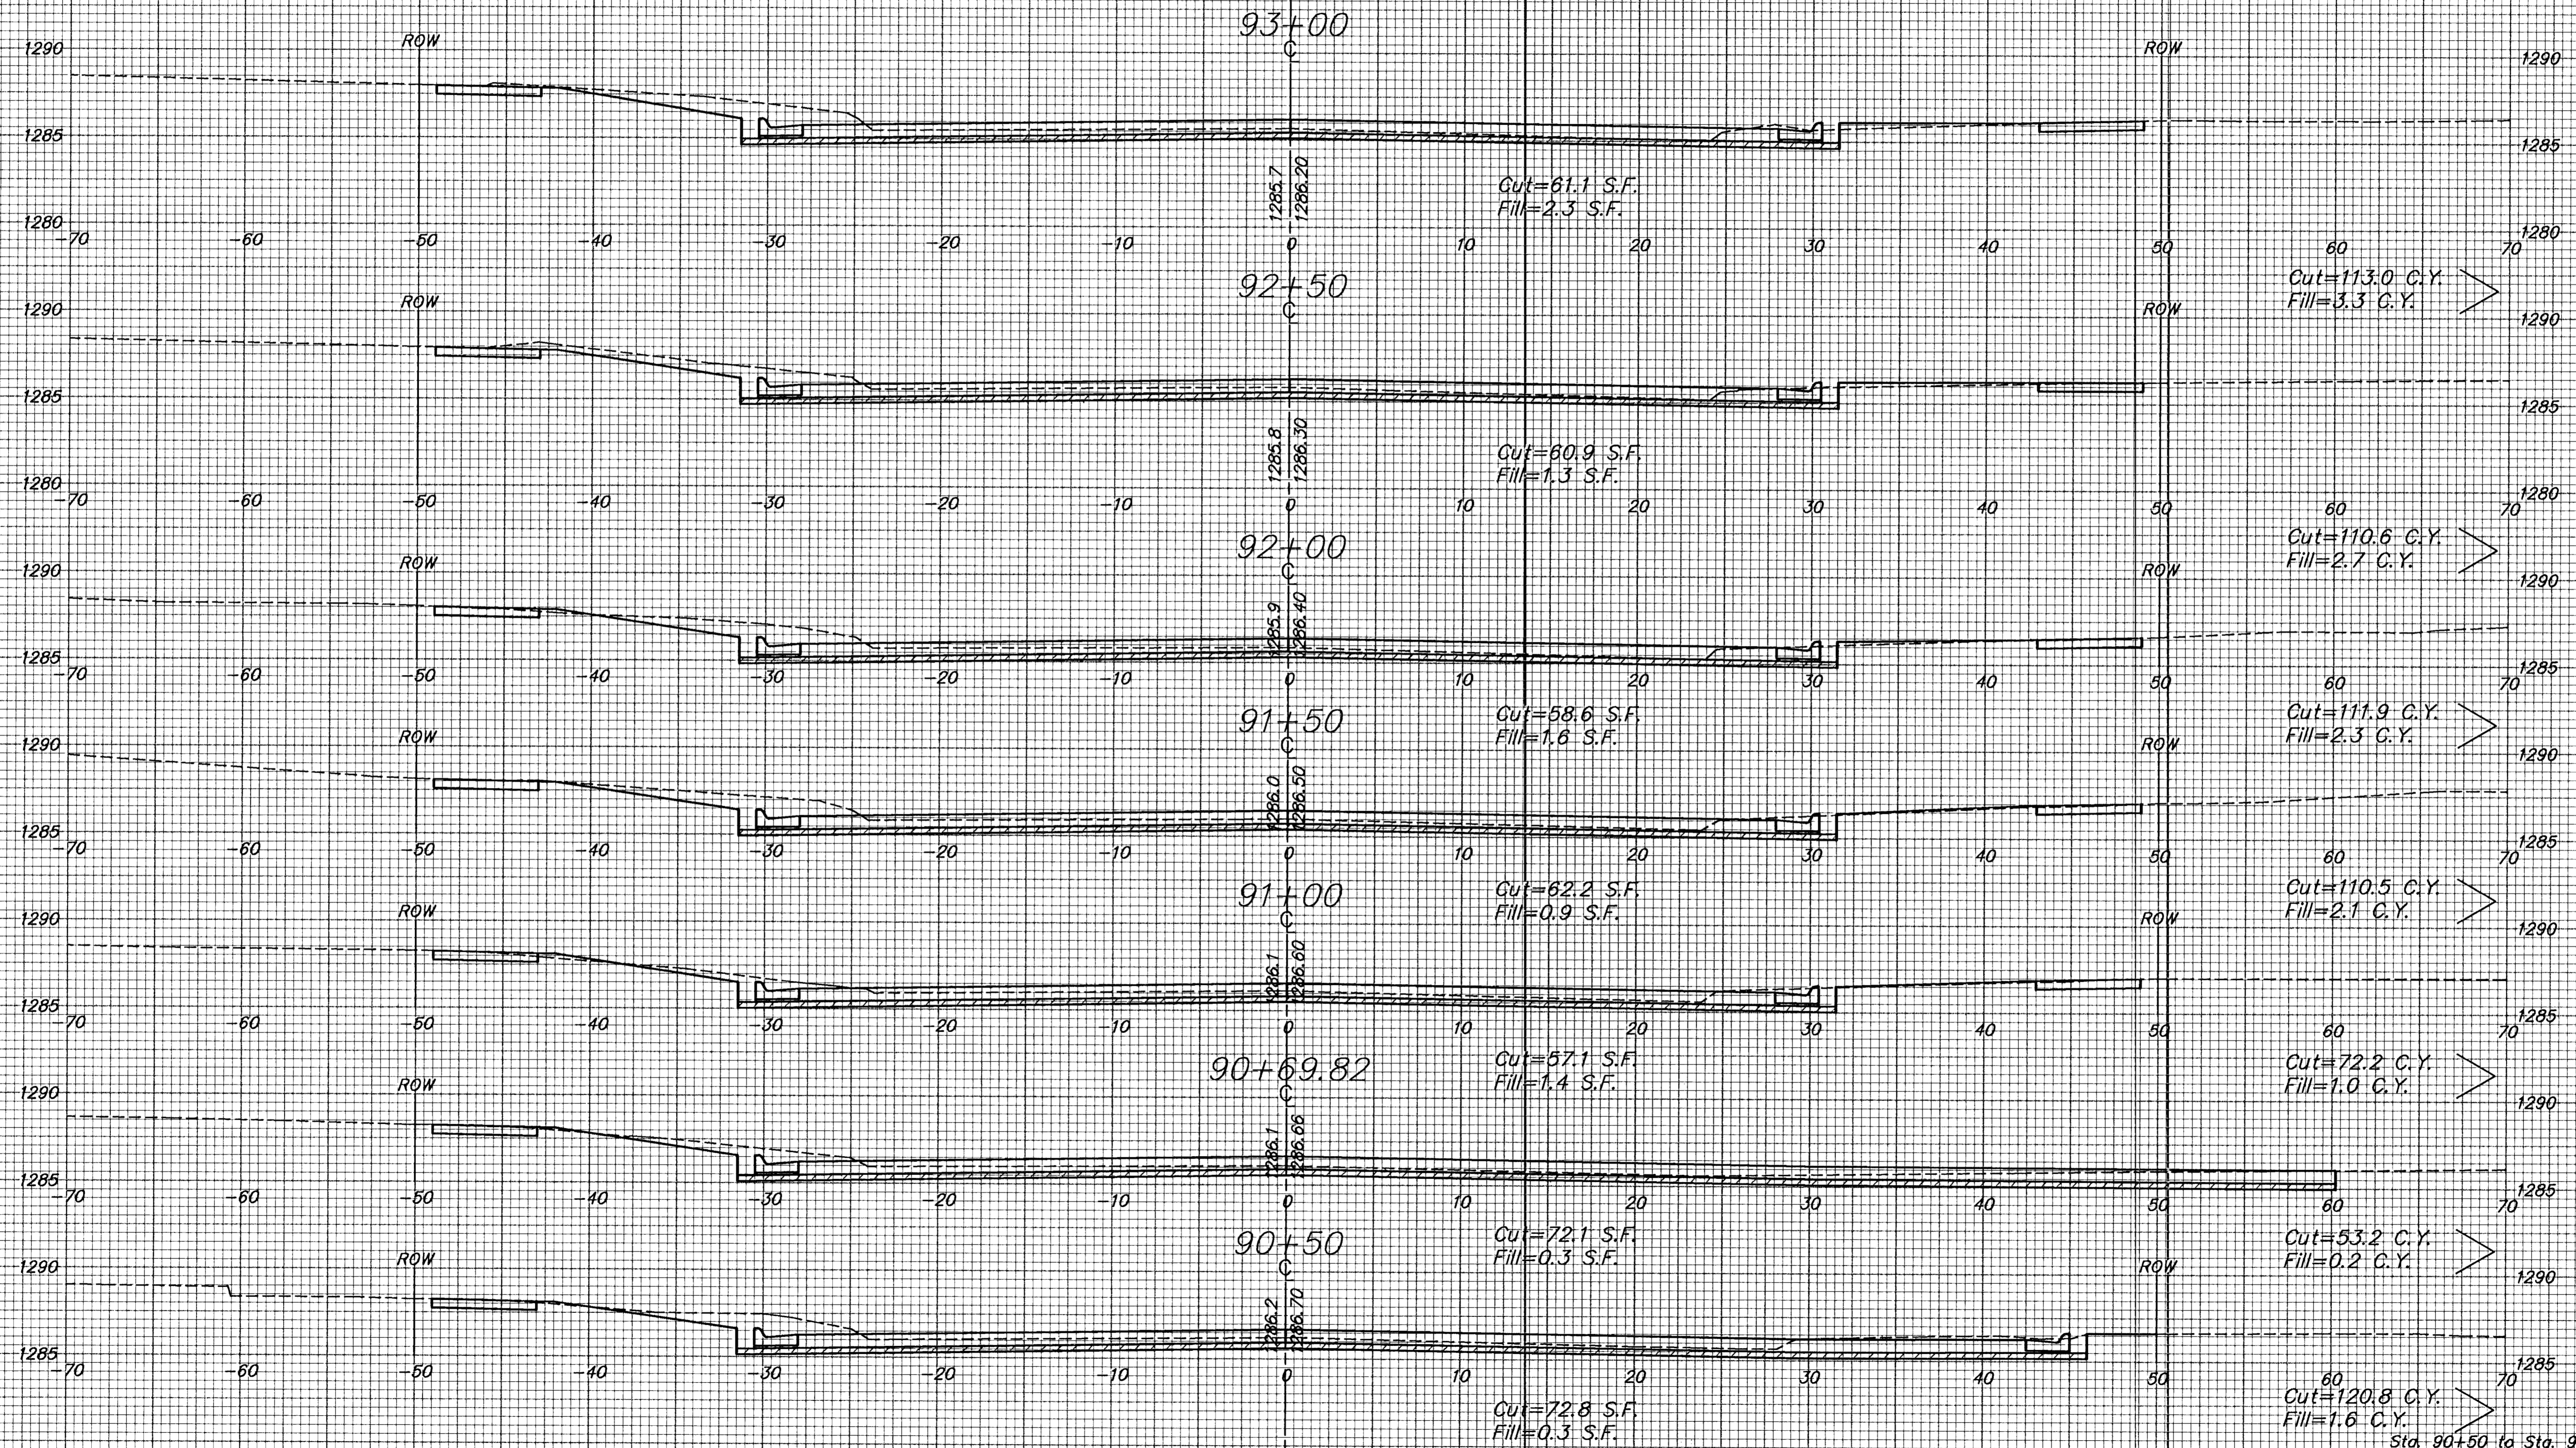

Sta. 90+50 to Sta. 93+00
 Seneca Street
 Horizontal Scale: 1" = 5'
 Vertical Scale: 1" = 5'