


FHWA REG NO.	STATE	PROJECT NO.	YEAR	SHEET NO.	SHEETS
7	KANSAS	87N 0064-01	1997	116	130

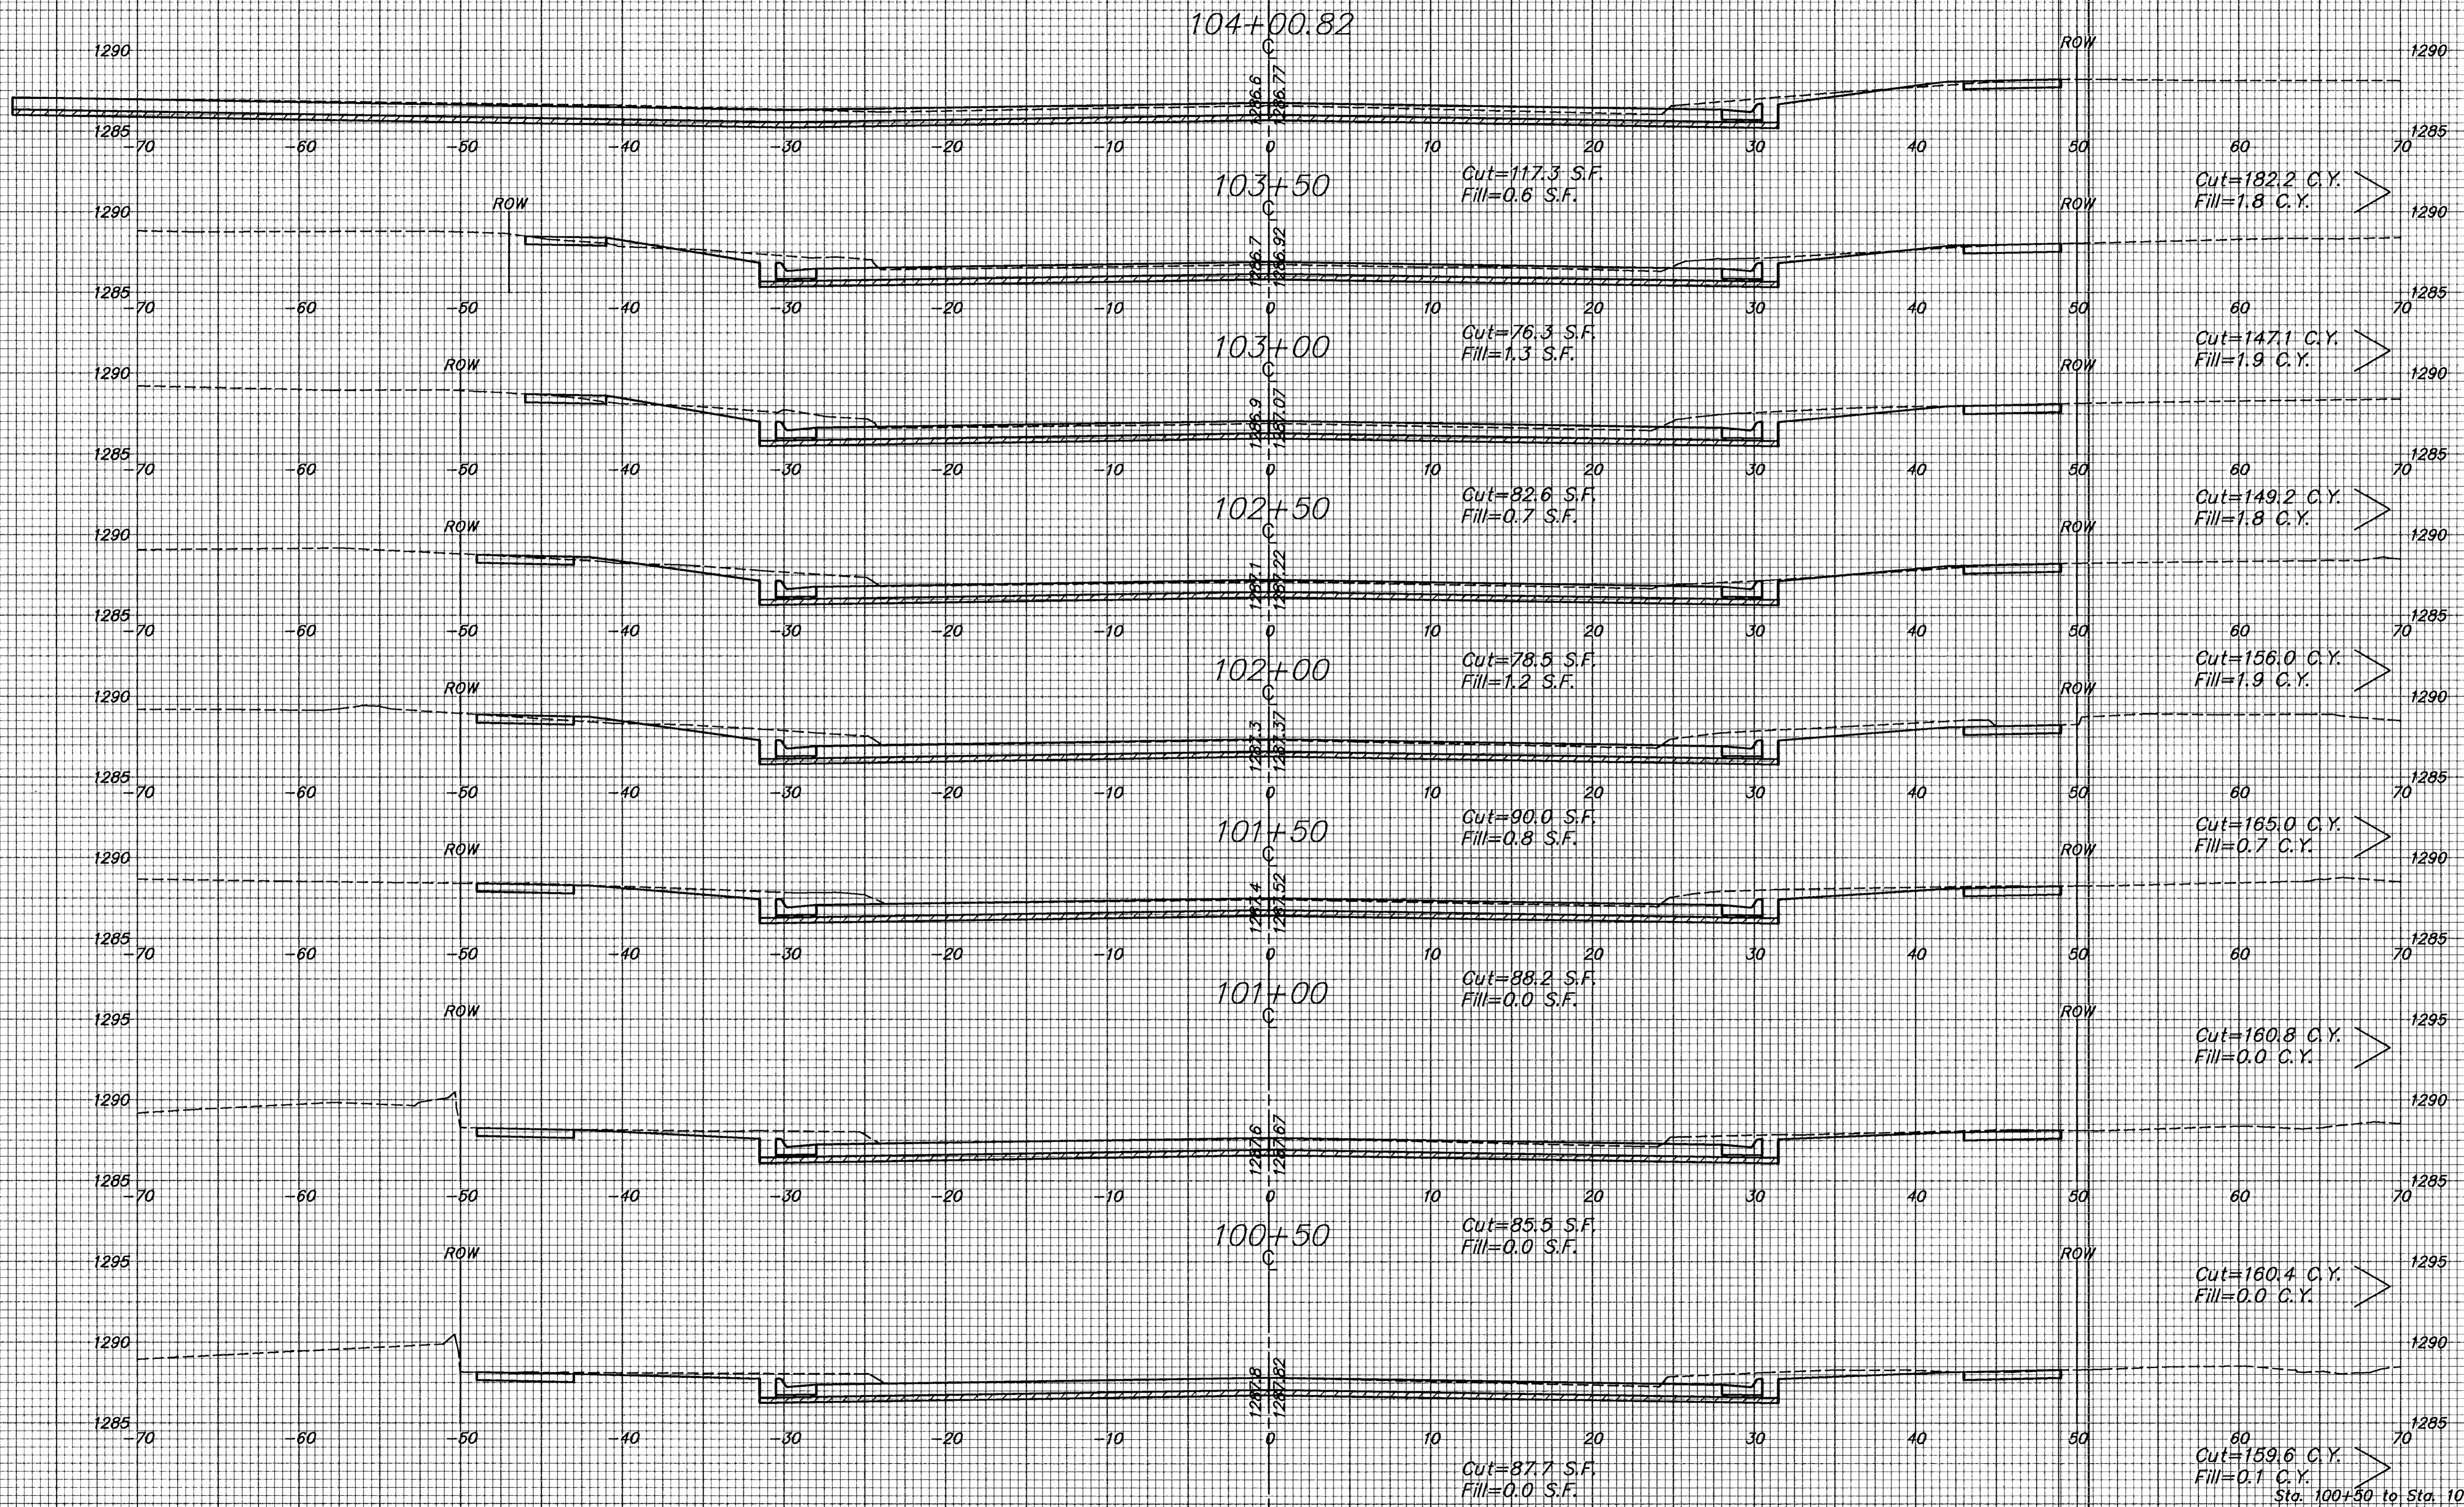

Cut=159.6 C.Y.
Fill=0.1 C.Y.
Sta. 100+50 to Sta. 104+00.82
Seneca Street
Horizontal Scale: 1" = 5'
Vertical Scale: 1" = 5'