


FHWA REG NO.	STATE	PROJECT NO.	YEAR	SHEET NO.	SHEETS
7	KANSAS	87N 0064-01	1997	117	130

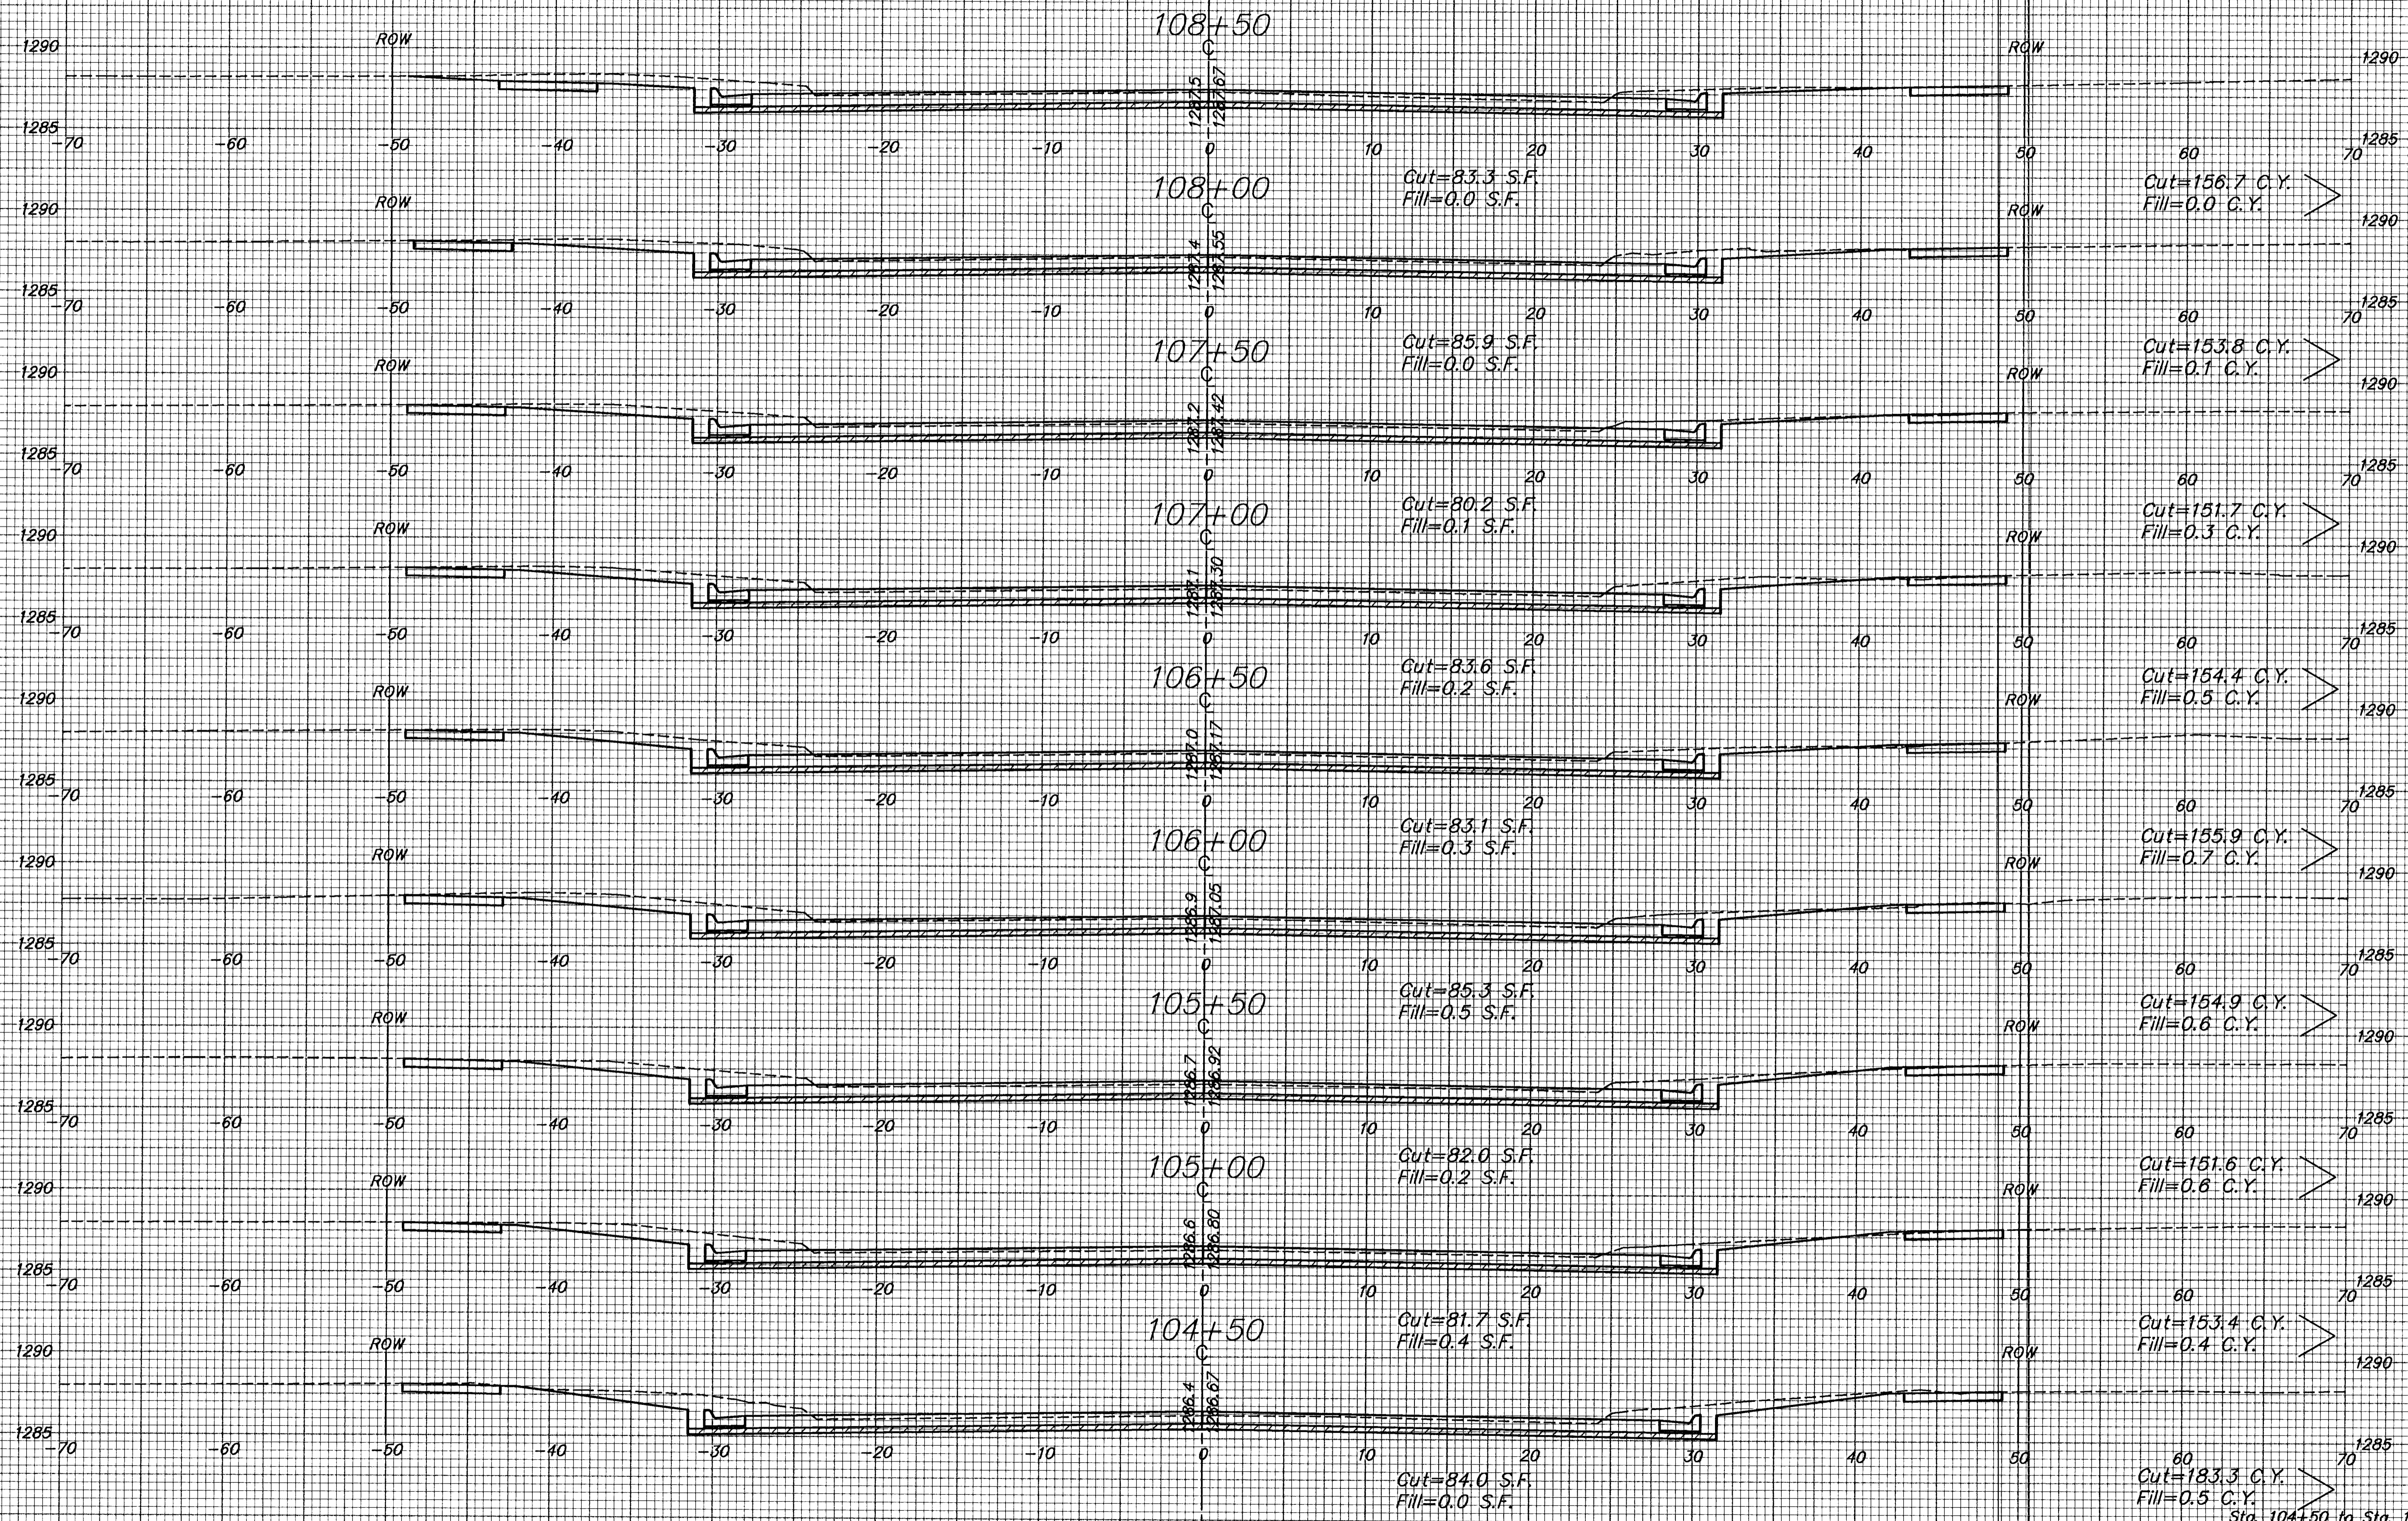

Sta. 104+50 to Sta. 108+50  
Seneca Street  
Horizontal Scale: 1" = 5'  
Vertical Scale: 1" = 5'