


FHWA REG NO.	STATE	PROJECT NO.	YEAR	SHEET NO.	SHEETS
7	KANSAS	87N 0064-01	1997	120	130

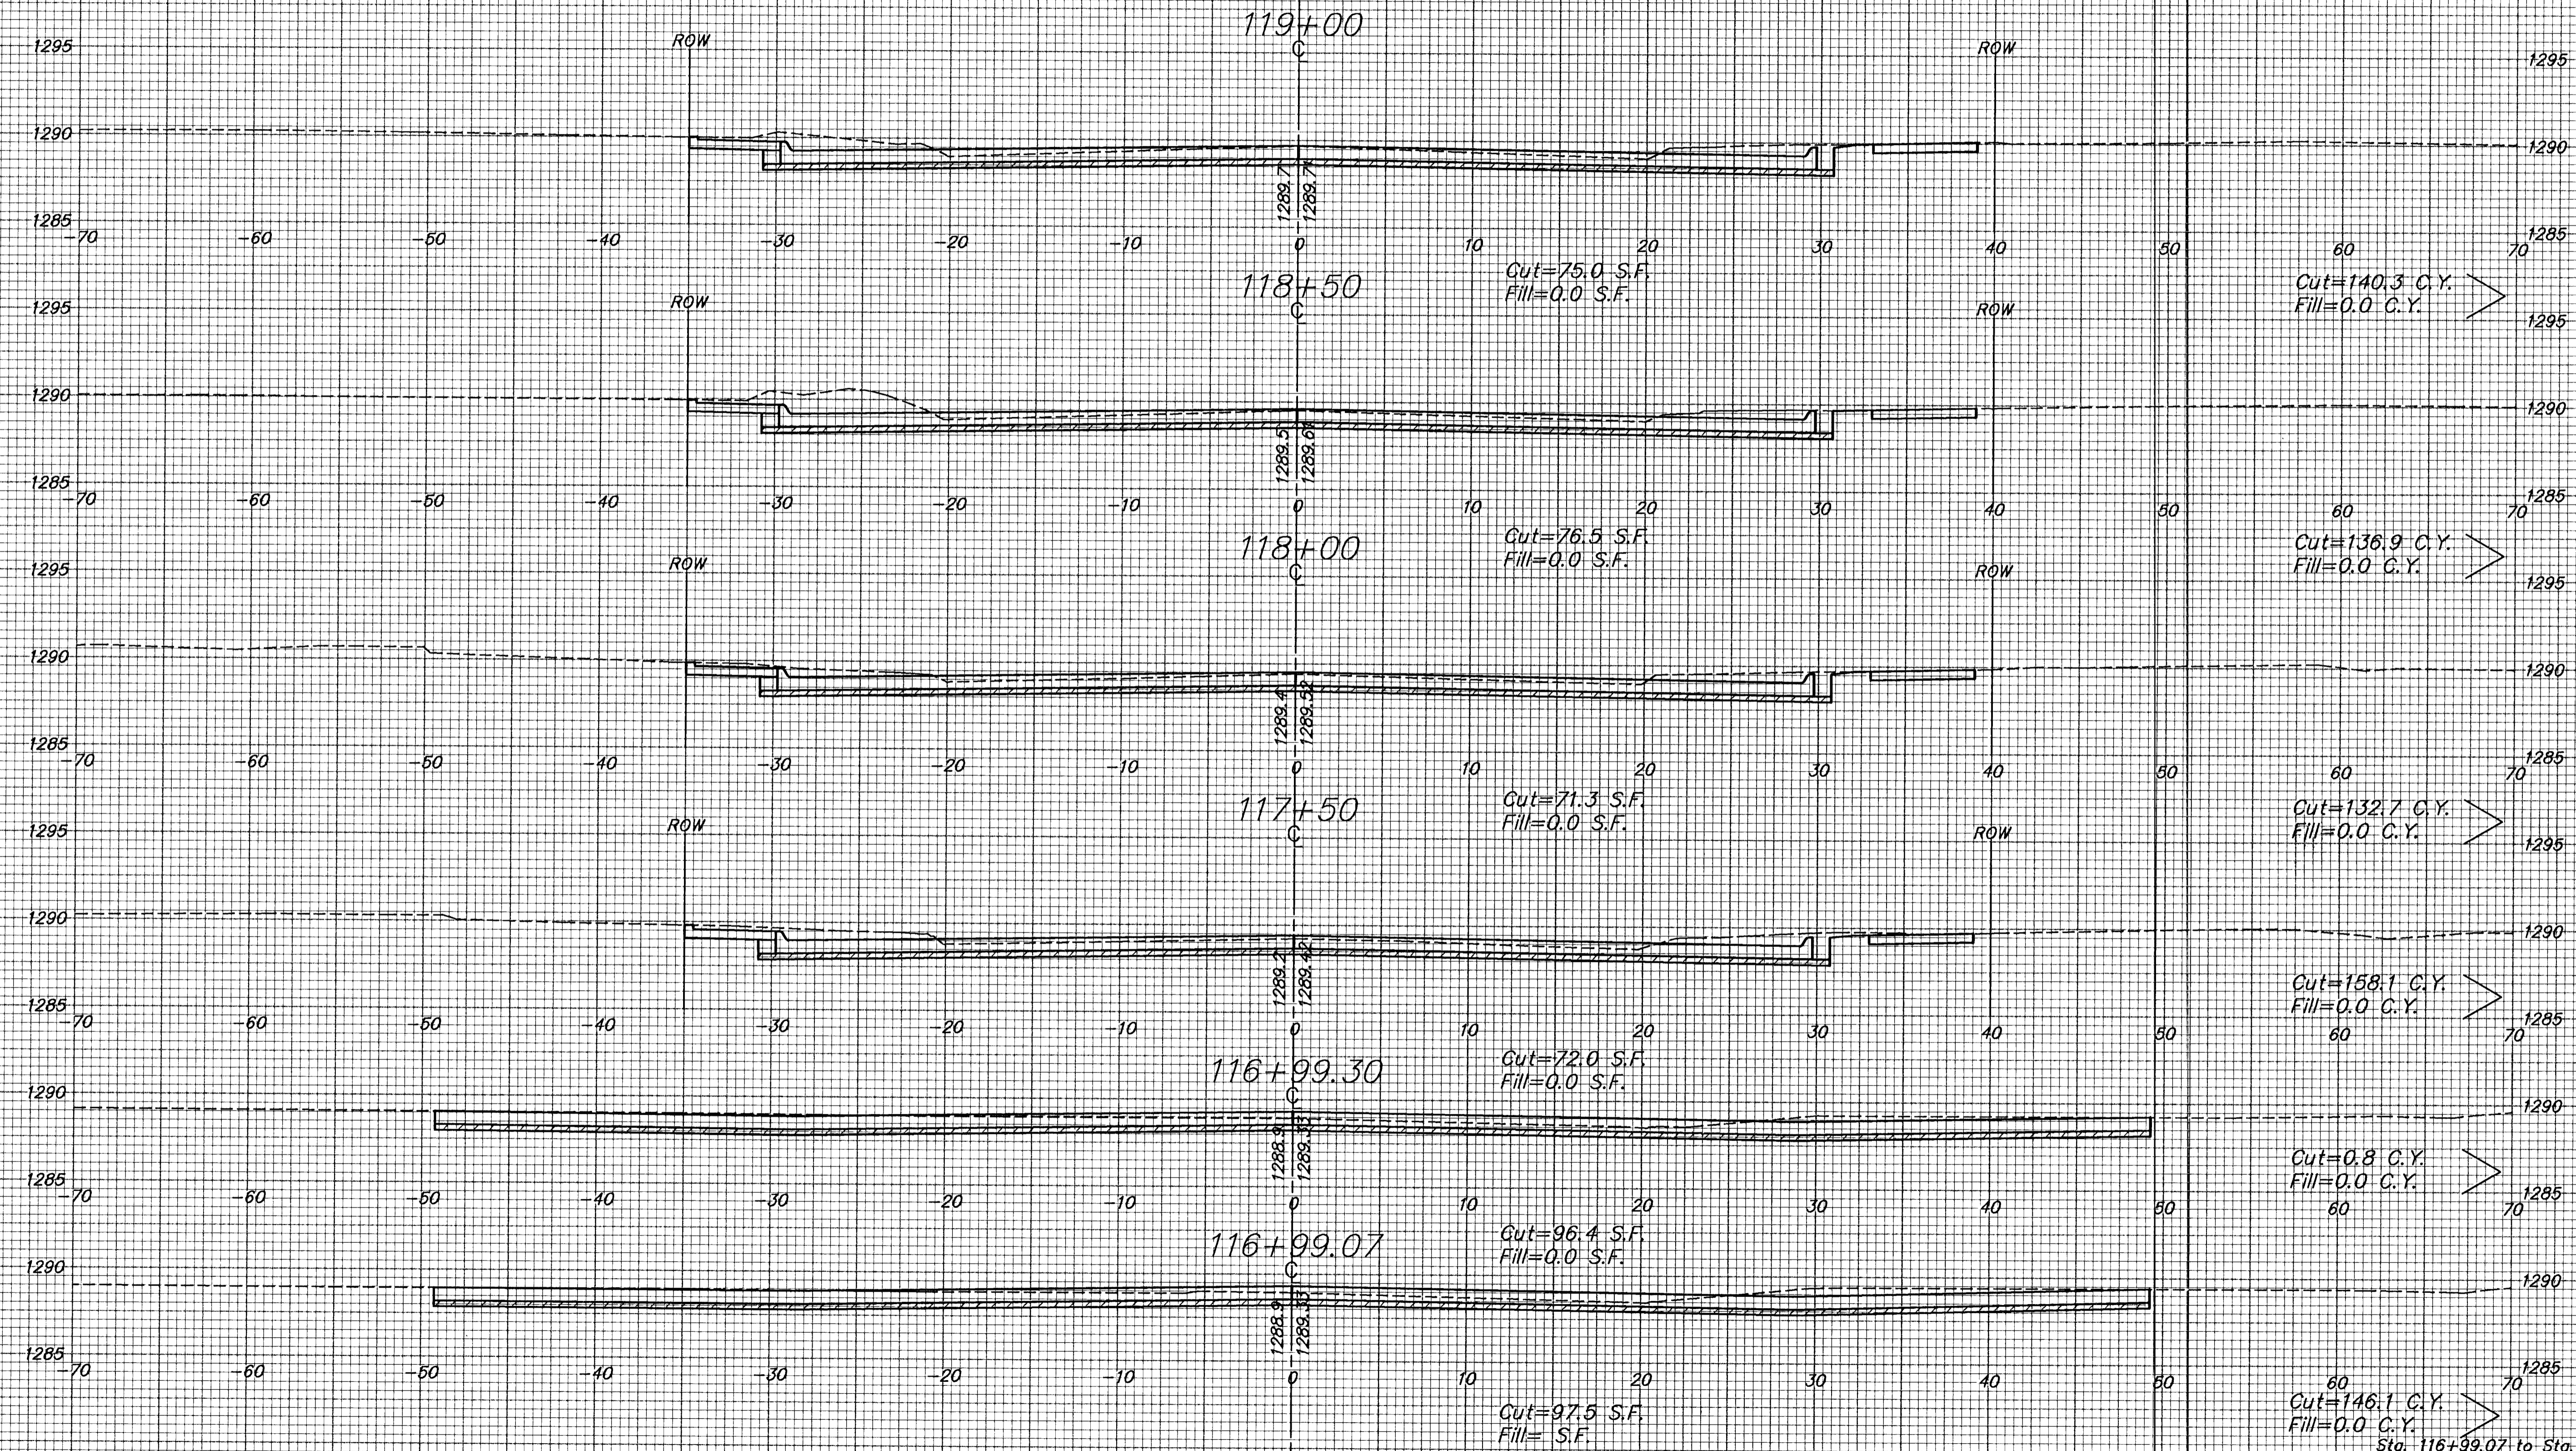

H:\CIVIL\SENECA\94005\1\SECT\9405\SB Mod Jul 02 08:30:45 1997