


FHWA REG NO.	STATE	PROJECT NO.	YEAR	SHEET NO.	SHEETS
7	KANSAS	87N 0064-01	1997	123	130

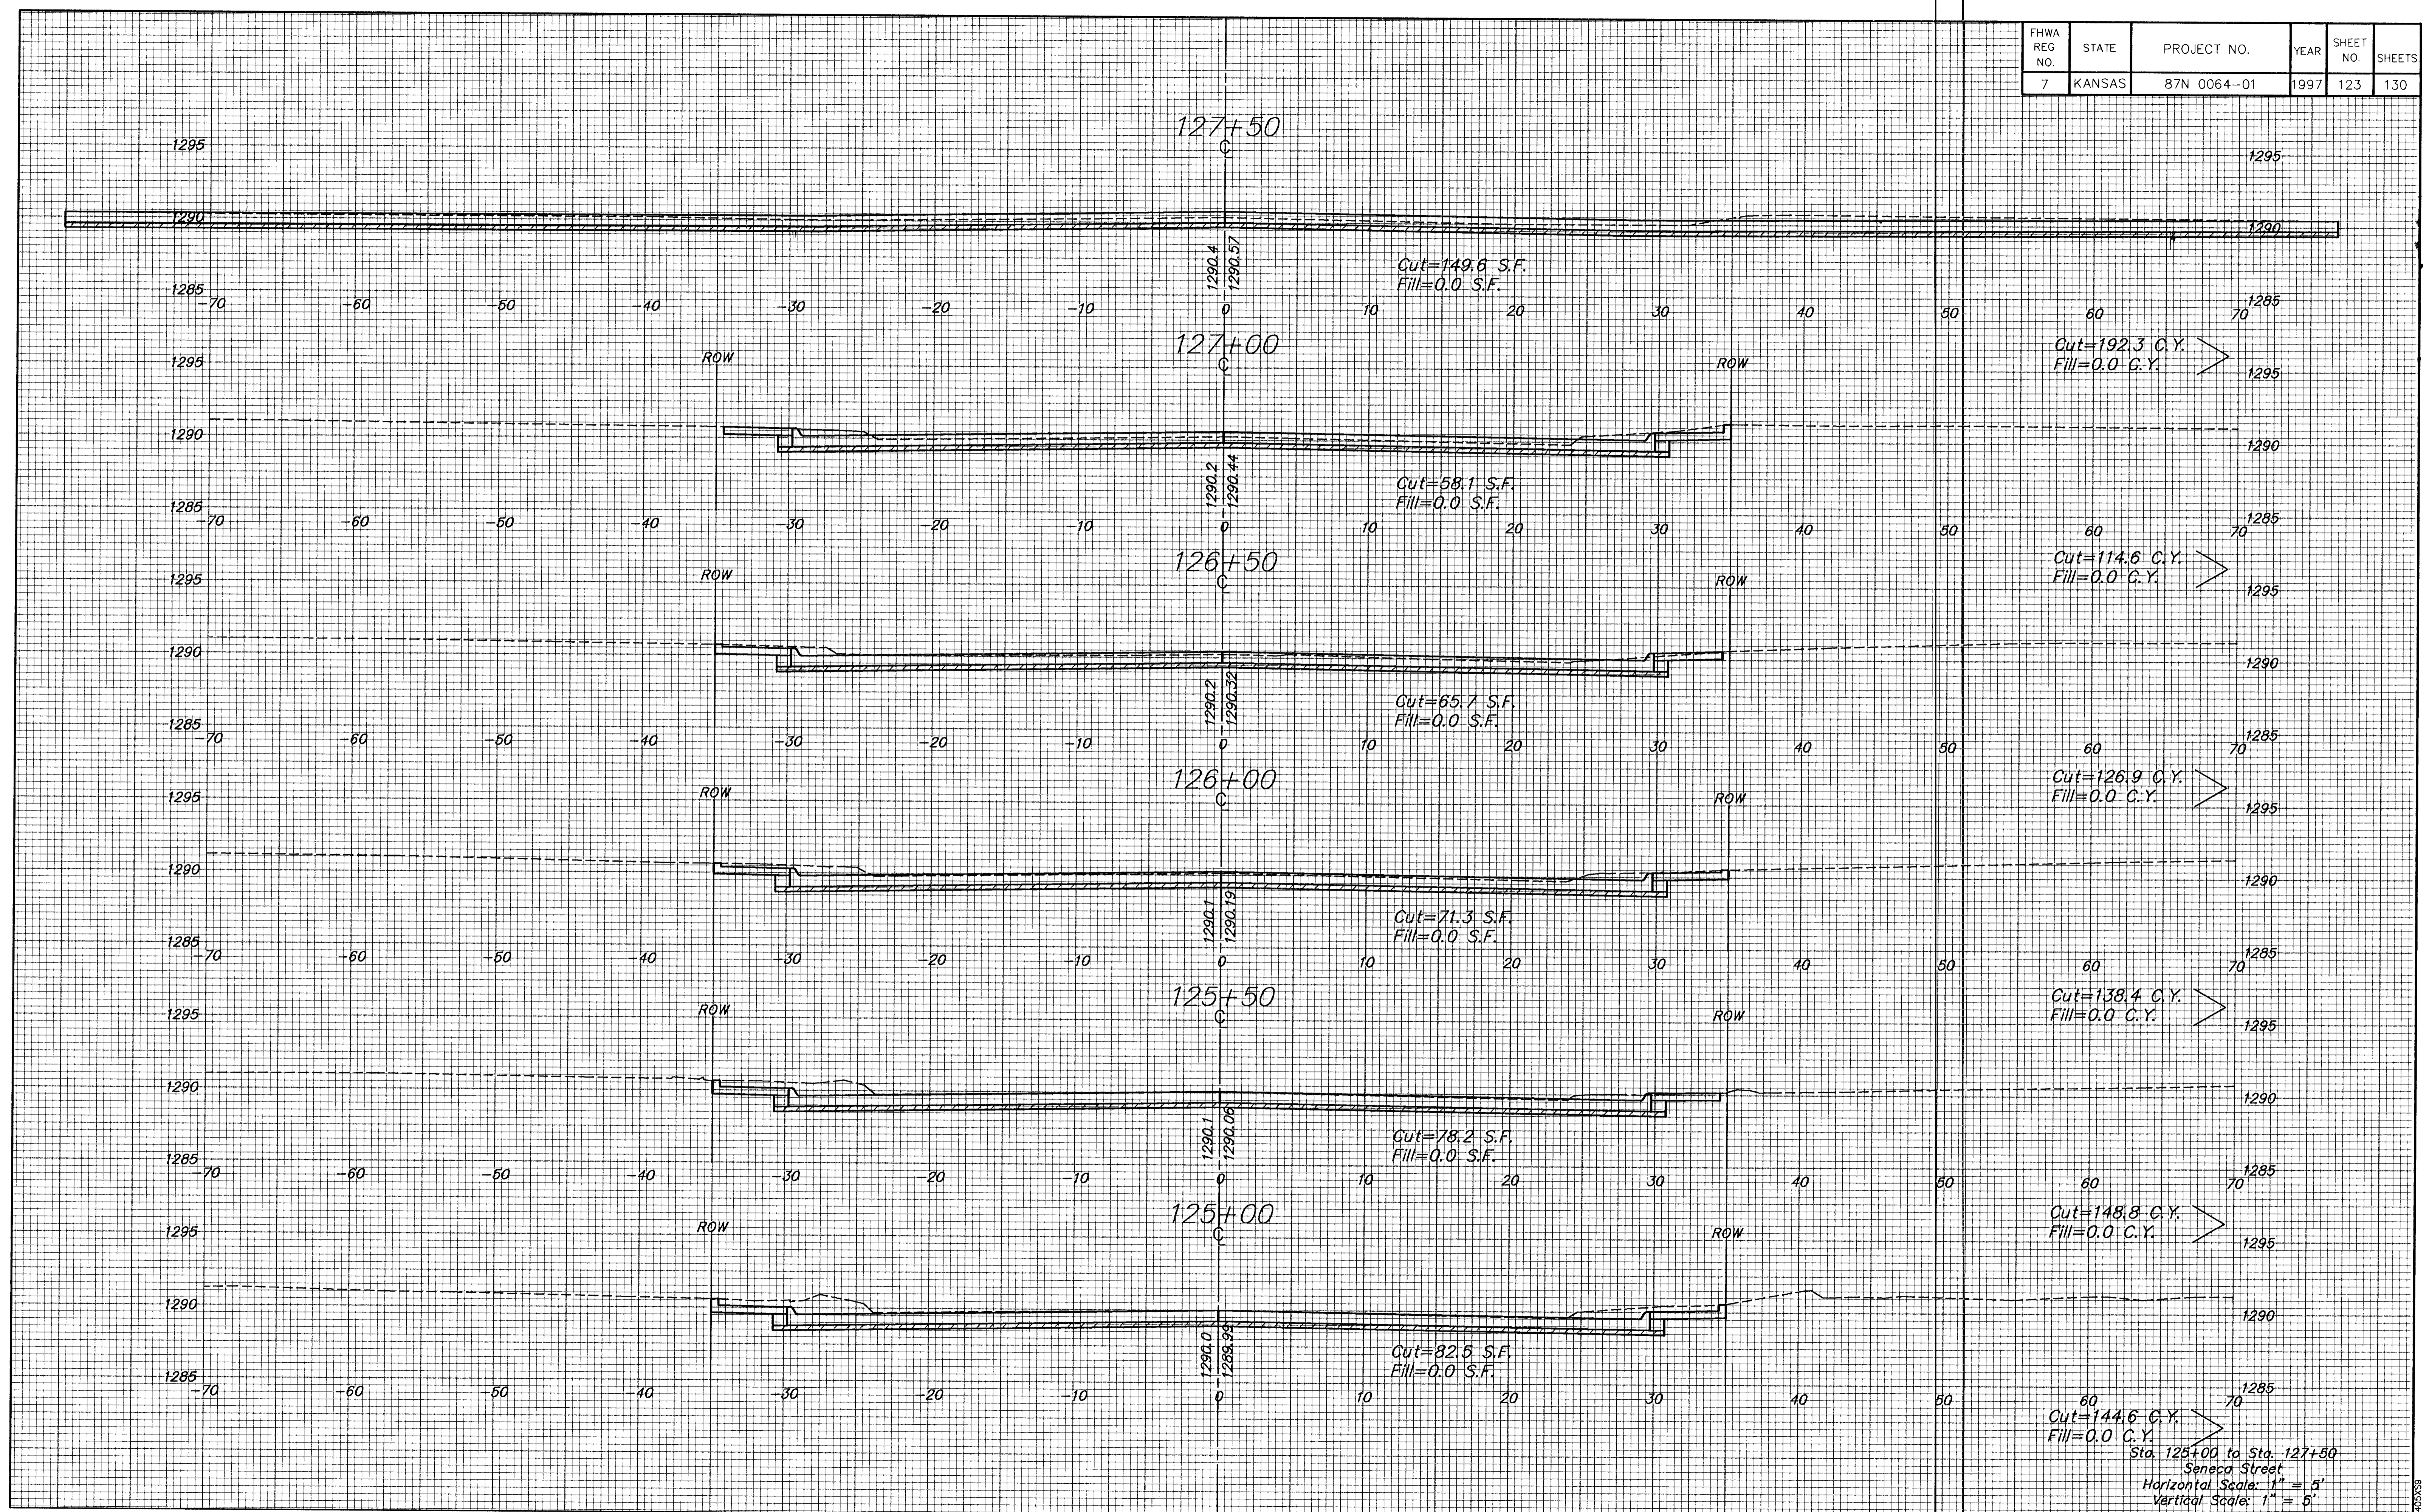

Sta. 125+00 to Sta. 127+50
Seneca Street
Horizontal Scale: 1" = 5'
Vertical Scale: 1" = 5'