


FHWA REG NO.	STATE	PROJECT NO.	YEAR	SHEET NO.	SHEETS
7	KANSAS	87N 0064-01	1997	125	130

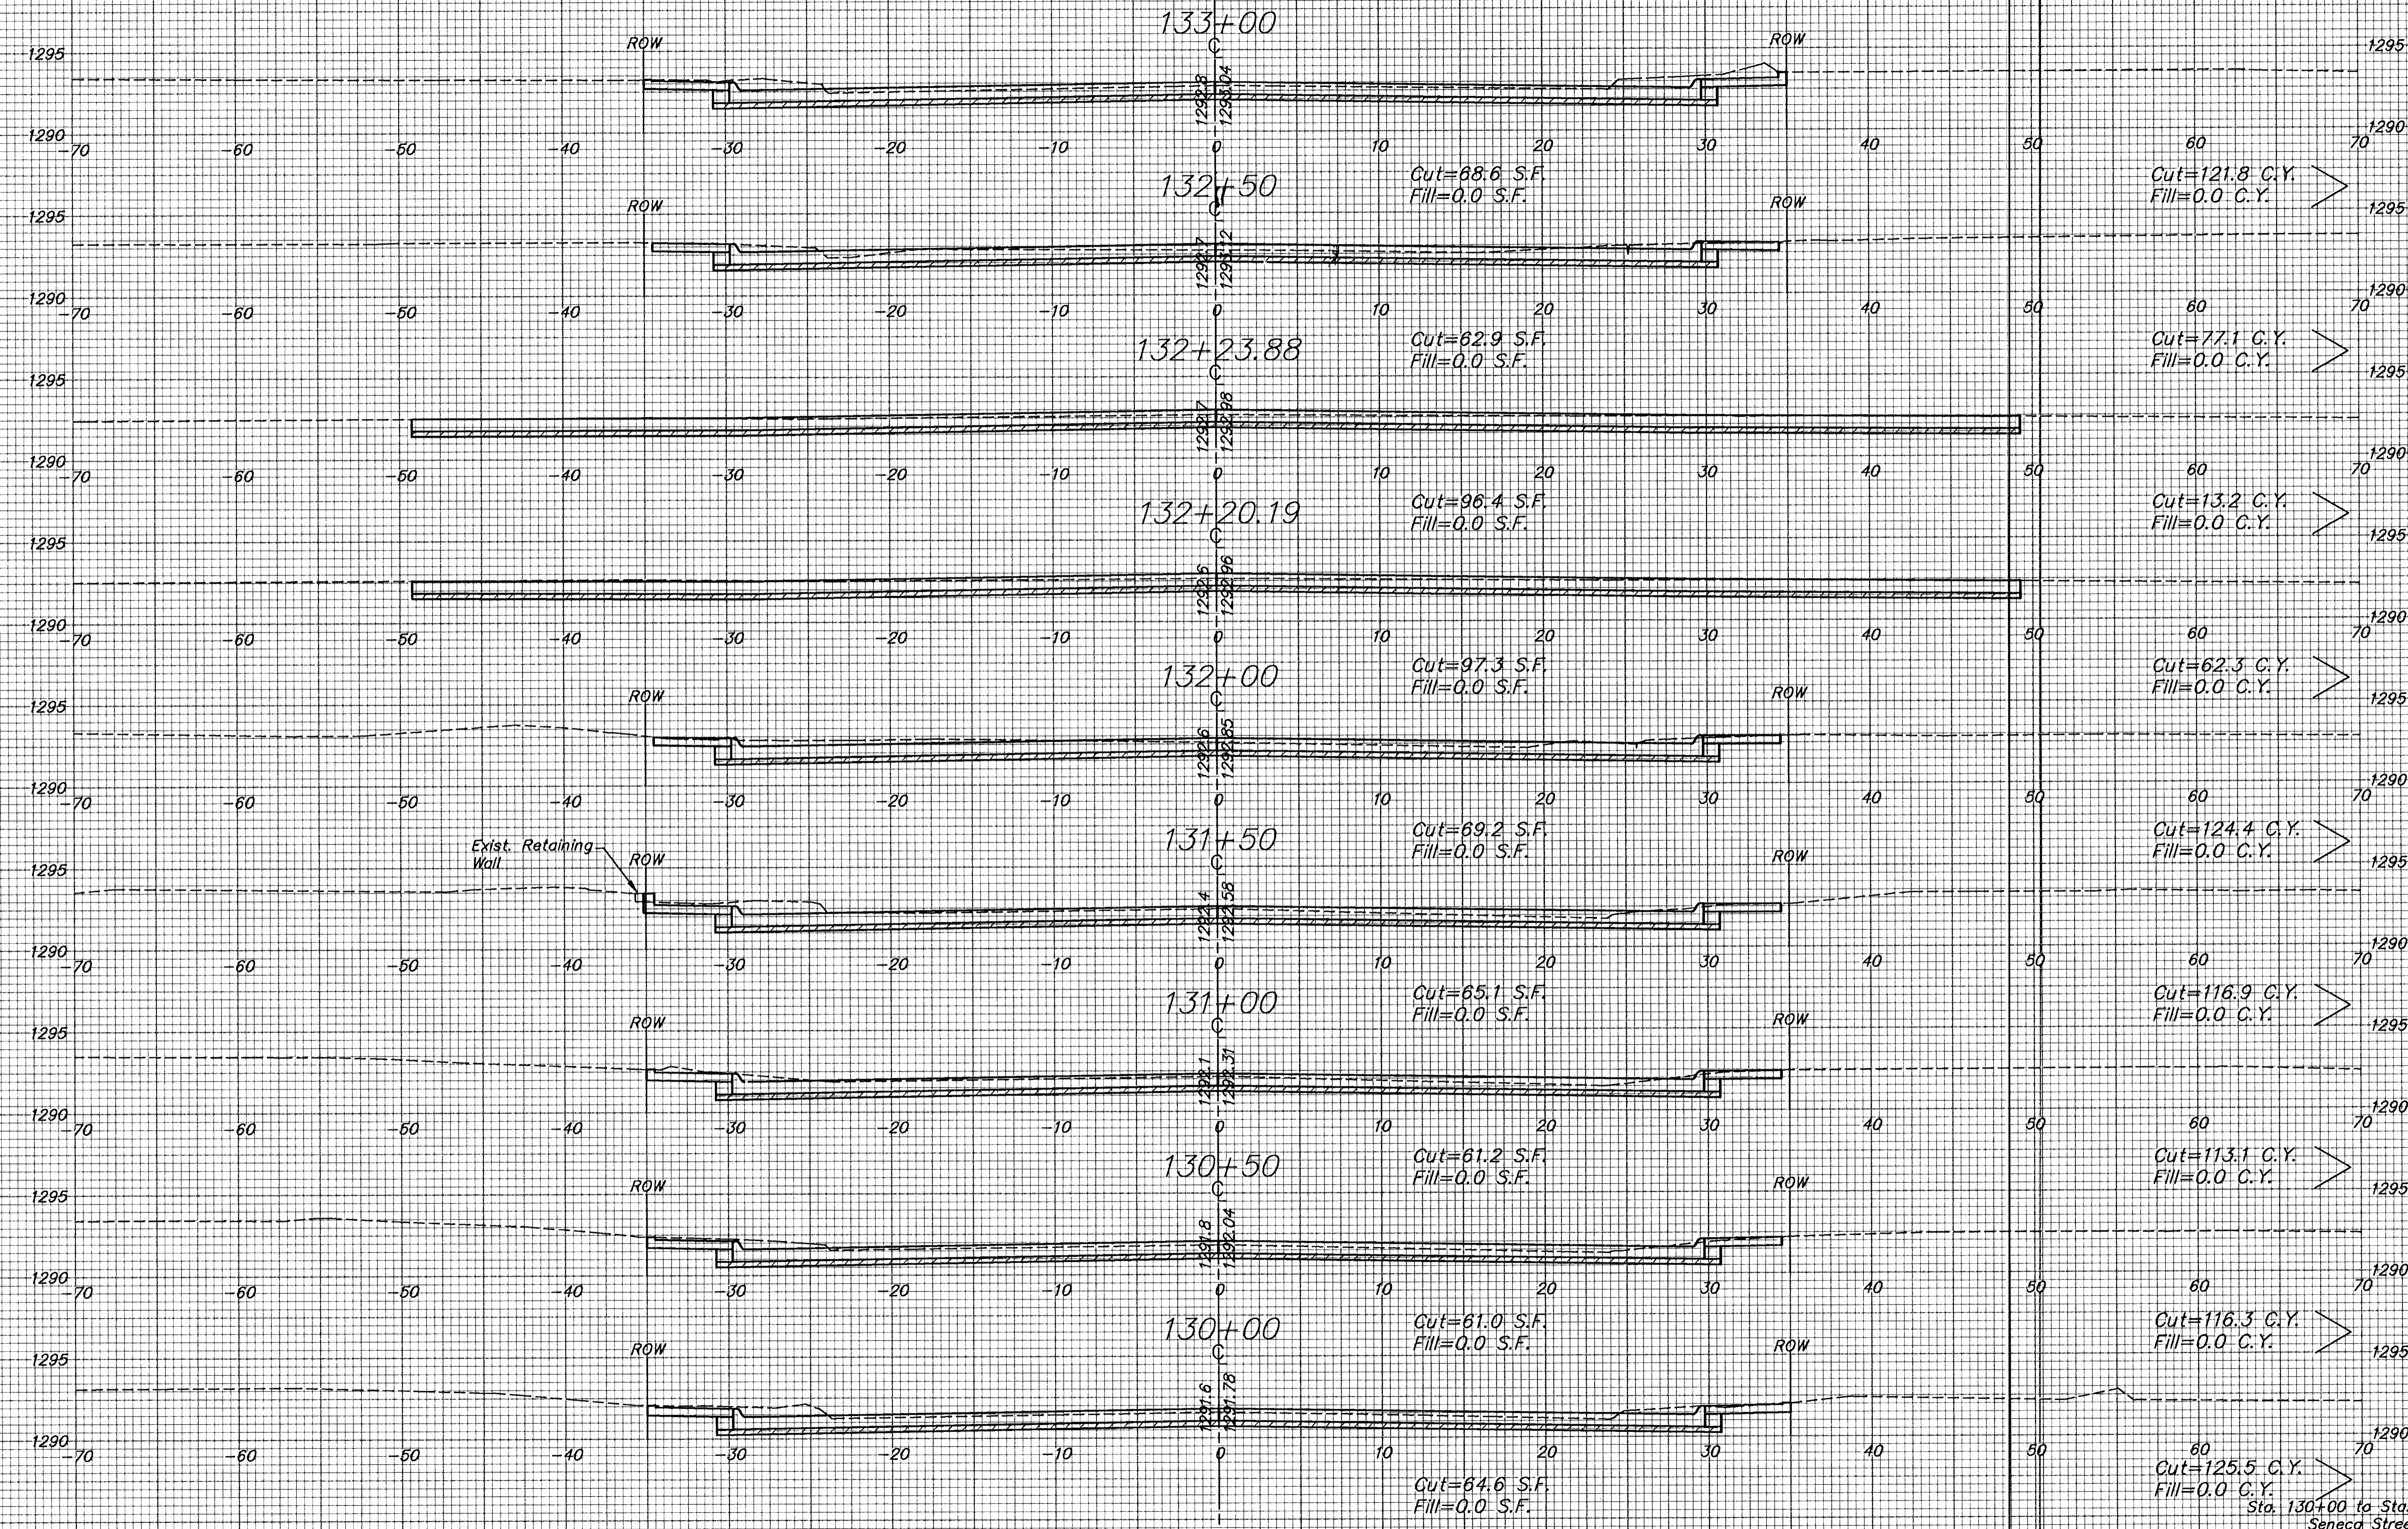

Exist. Retaining Wall

Sta. 130+00 to Sta. 133+00  
 Seneca Street  
 Horizontal Scale: 1" = 5'  
 Vertical Scale: 1" = 5'