


FHWA REG NO.	STATE	PROJECT NO.	YEAR	SHEET NO.	SHEETS
7	KANSAS	87N 0064-01	1997	126	130

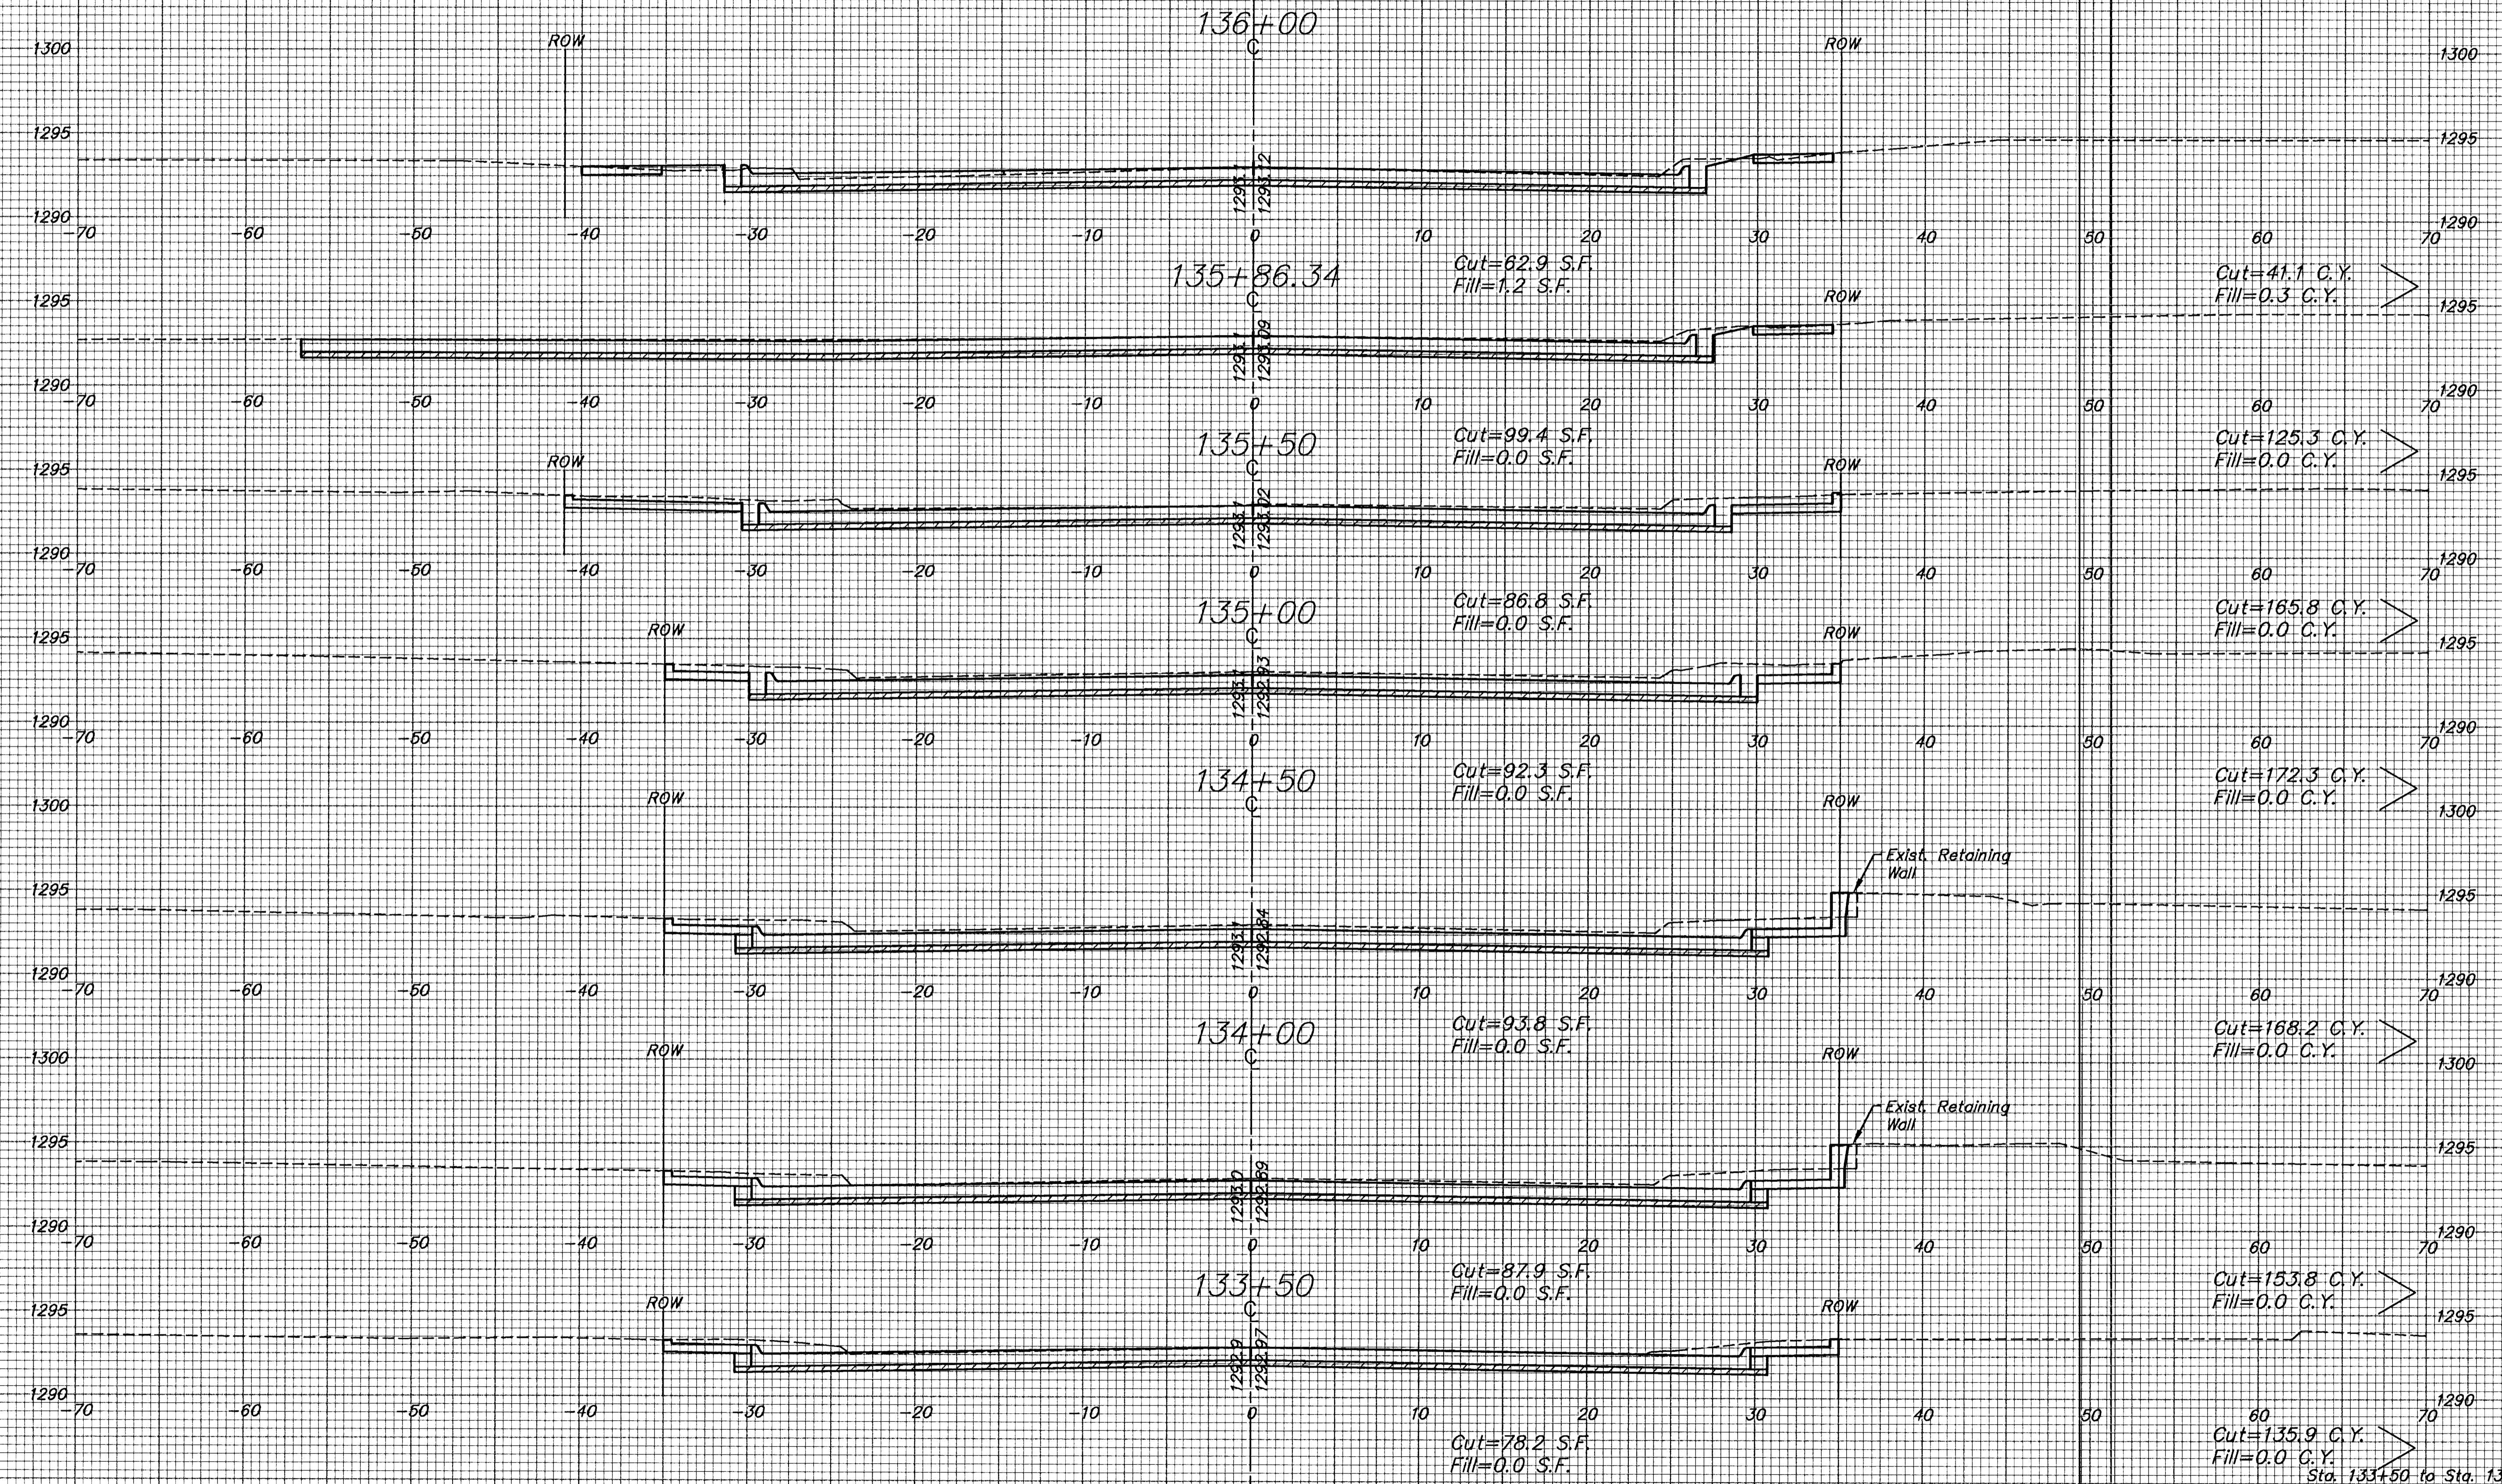

Sta. 133+50 to Sta. 136+00
Seneca Street
Horizontal Scale: 1" = 5'
Vertical Scale: 1" = 5'