


FHWA REG NO.	STATE	PROJECT NO.	YEAR	SHEET NO.	SHEETS
7	KANSAS	87N 0064-01	1997	128	130

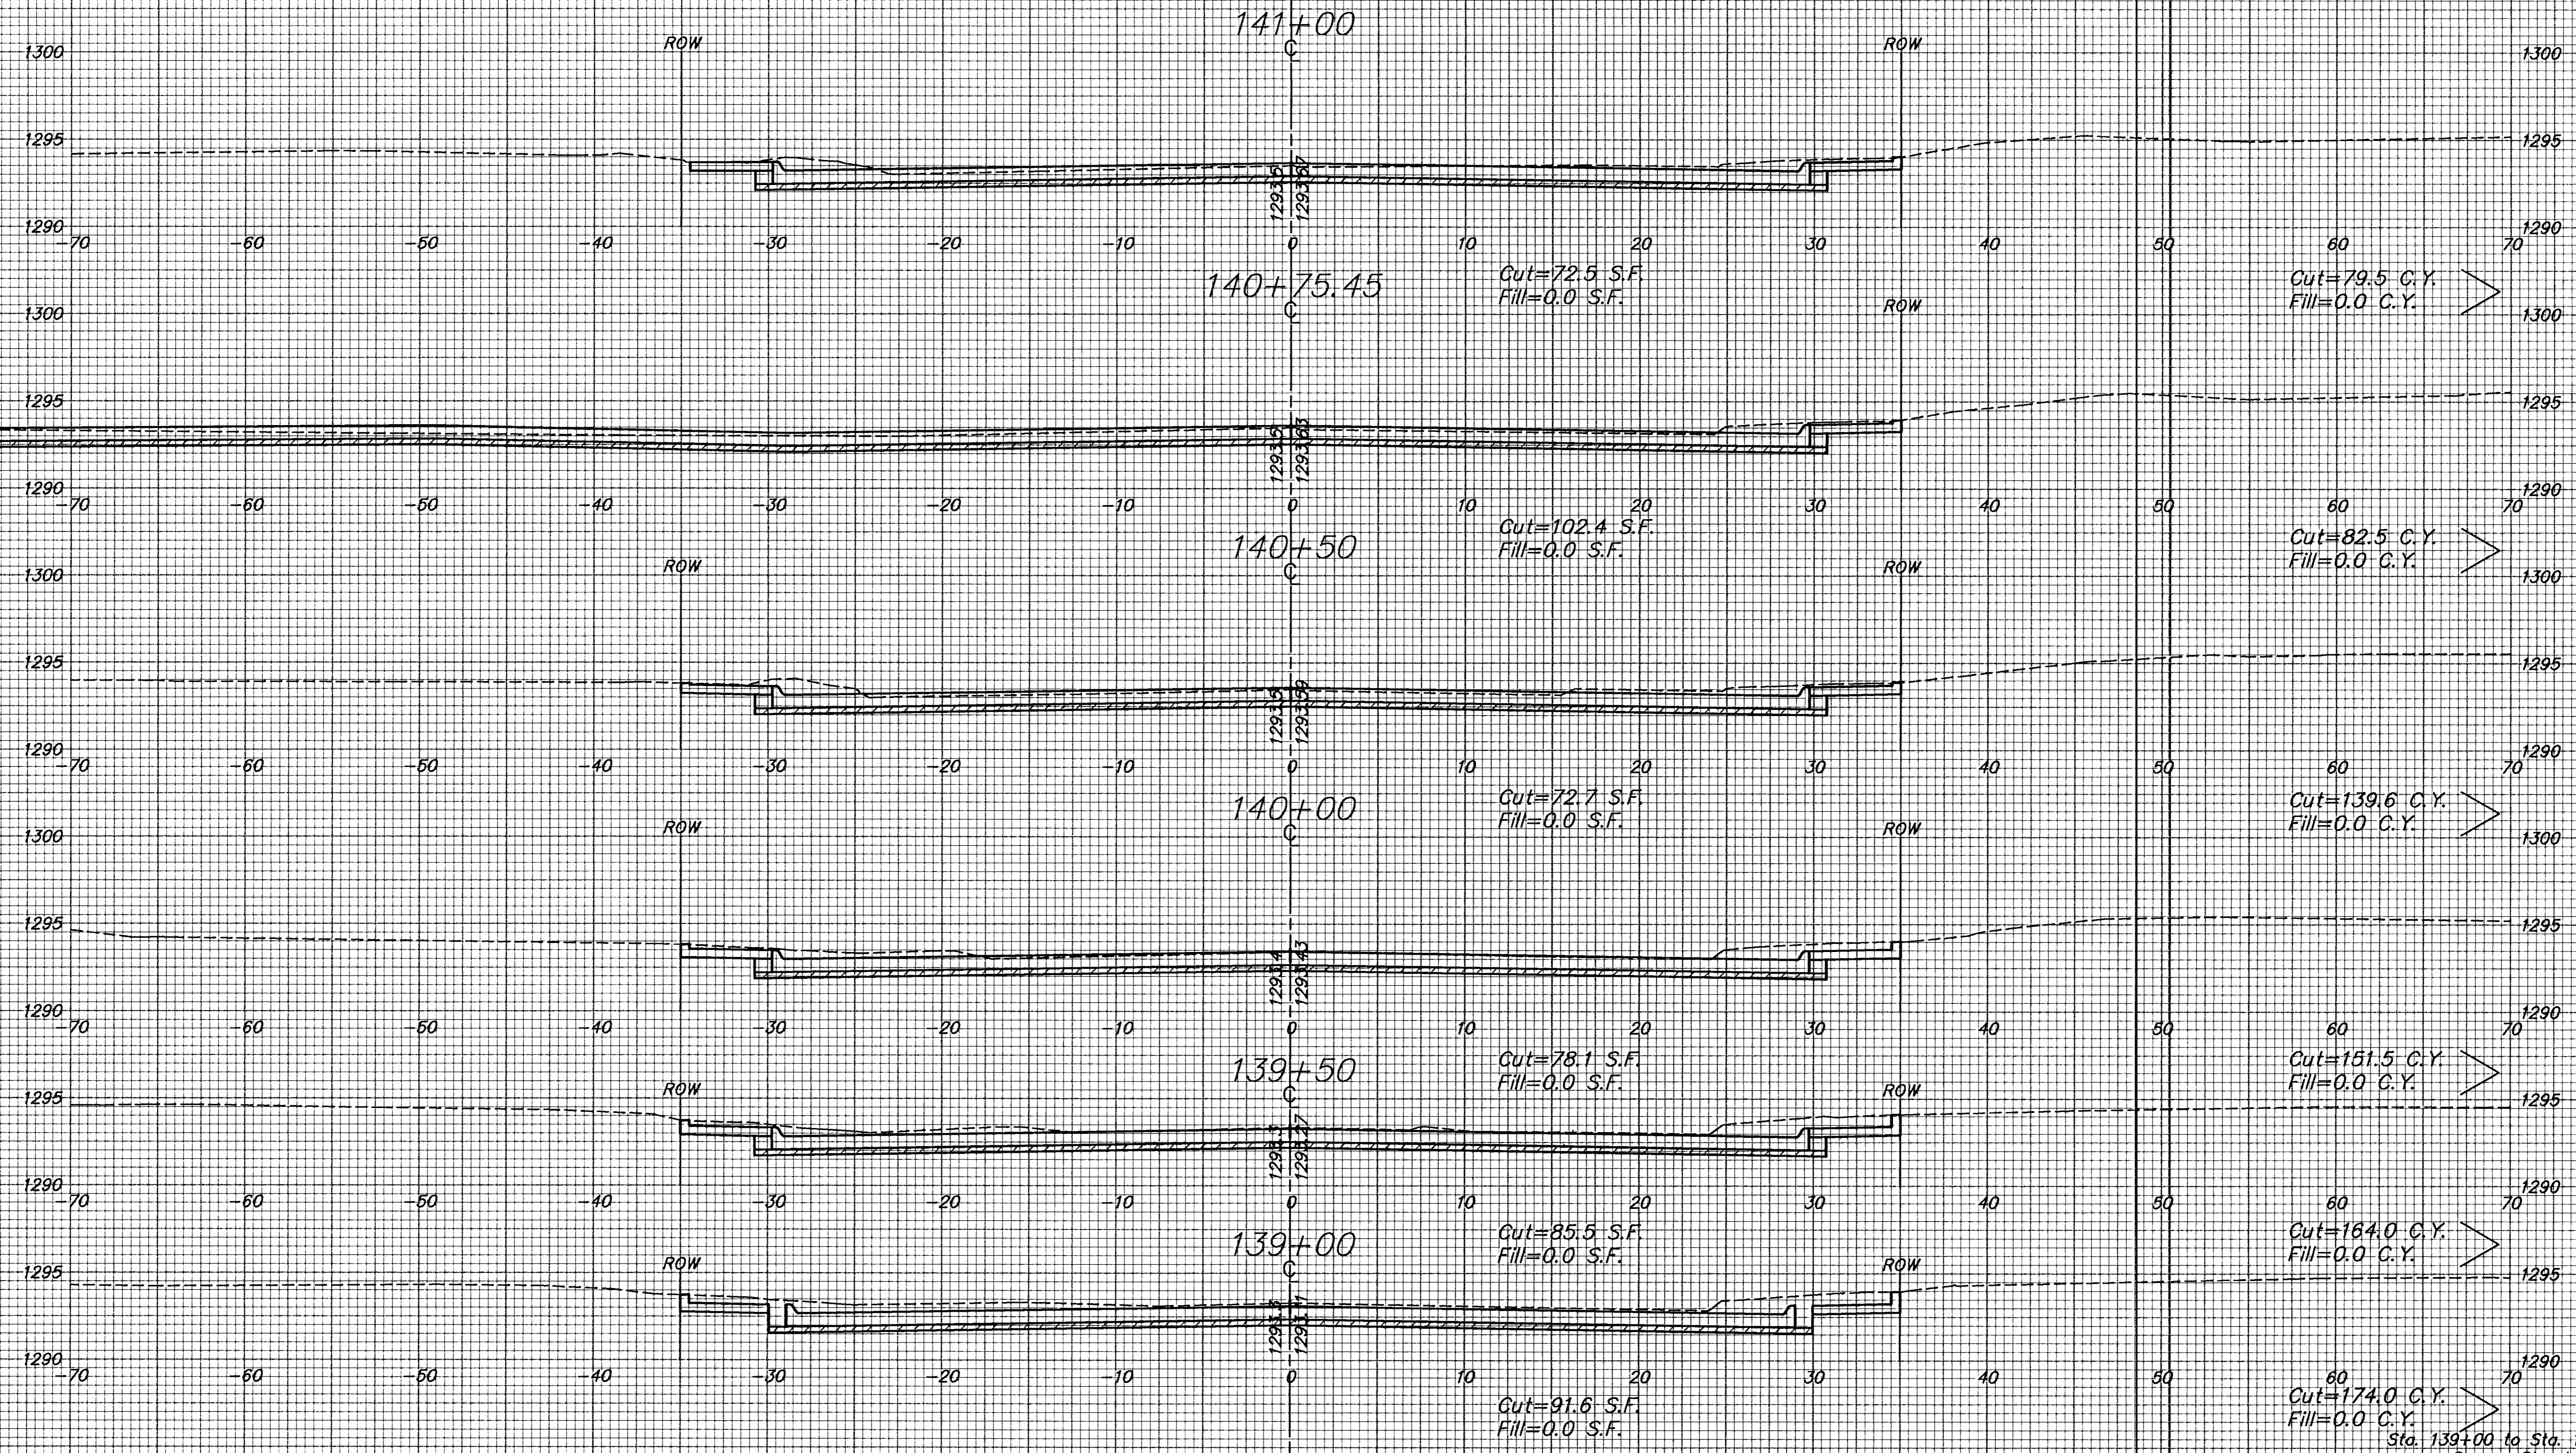

Sta. 139+00 to Sta. 141+00  
Seneca Street  
Horizontal Scale: 1" = 5'  
Vertical Scale: 1" = 5'