

**PAVING & INCIDENTAL DRAINAGE
WOODLANDS LAKES ESTATES
THIRD & FOURTH ADD.
ZIMMERLY ENTRY PHASE**


**CROSS
SECTIONS**

SHEET TITLE
472-83719
PROJECT NUMBER

DESIGN BY **SRS**
DRAWN BY **BFL/DM**
CHECKED BY **GJA**

ISSUED **AUGUST 2006**
REVISED

SHEET NO.
16 of 17

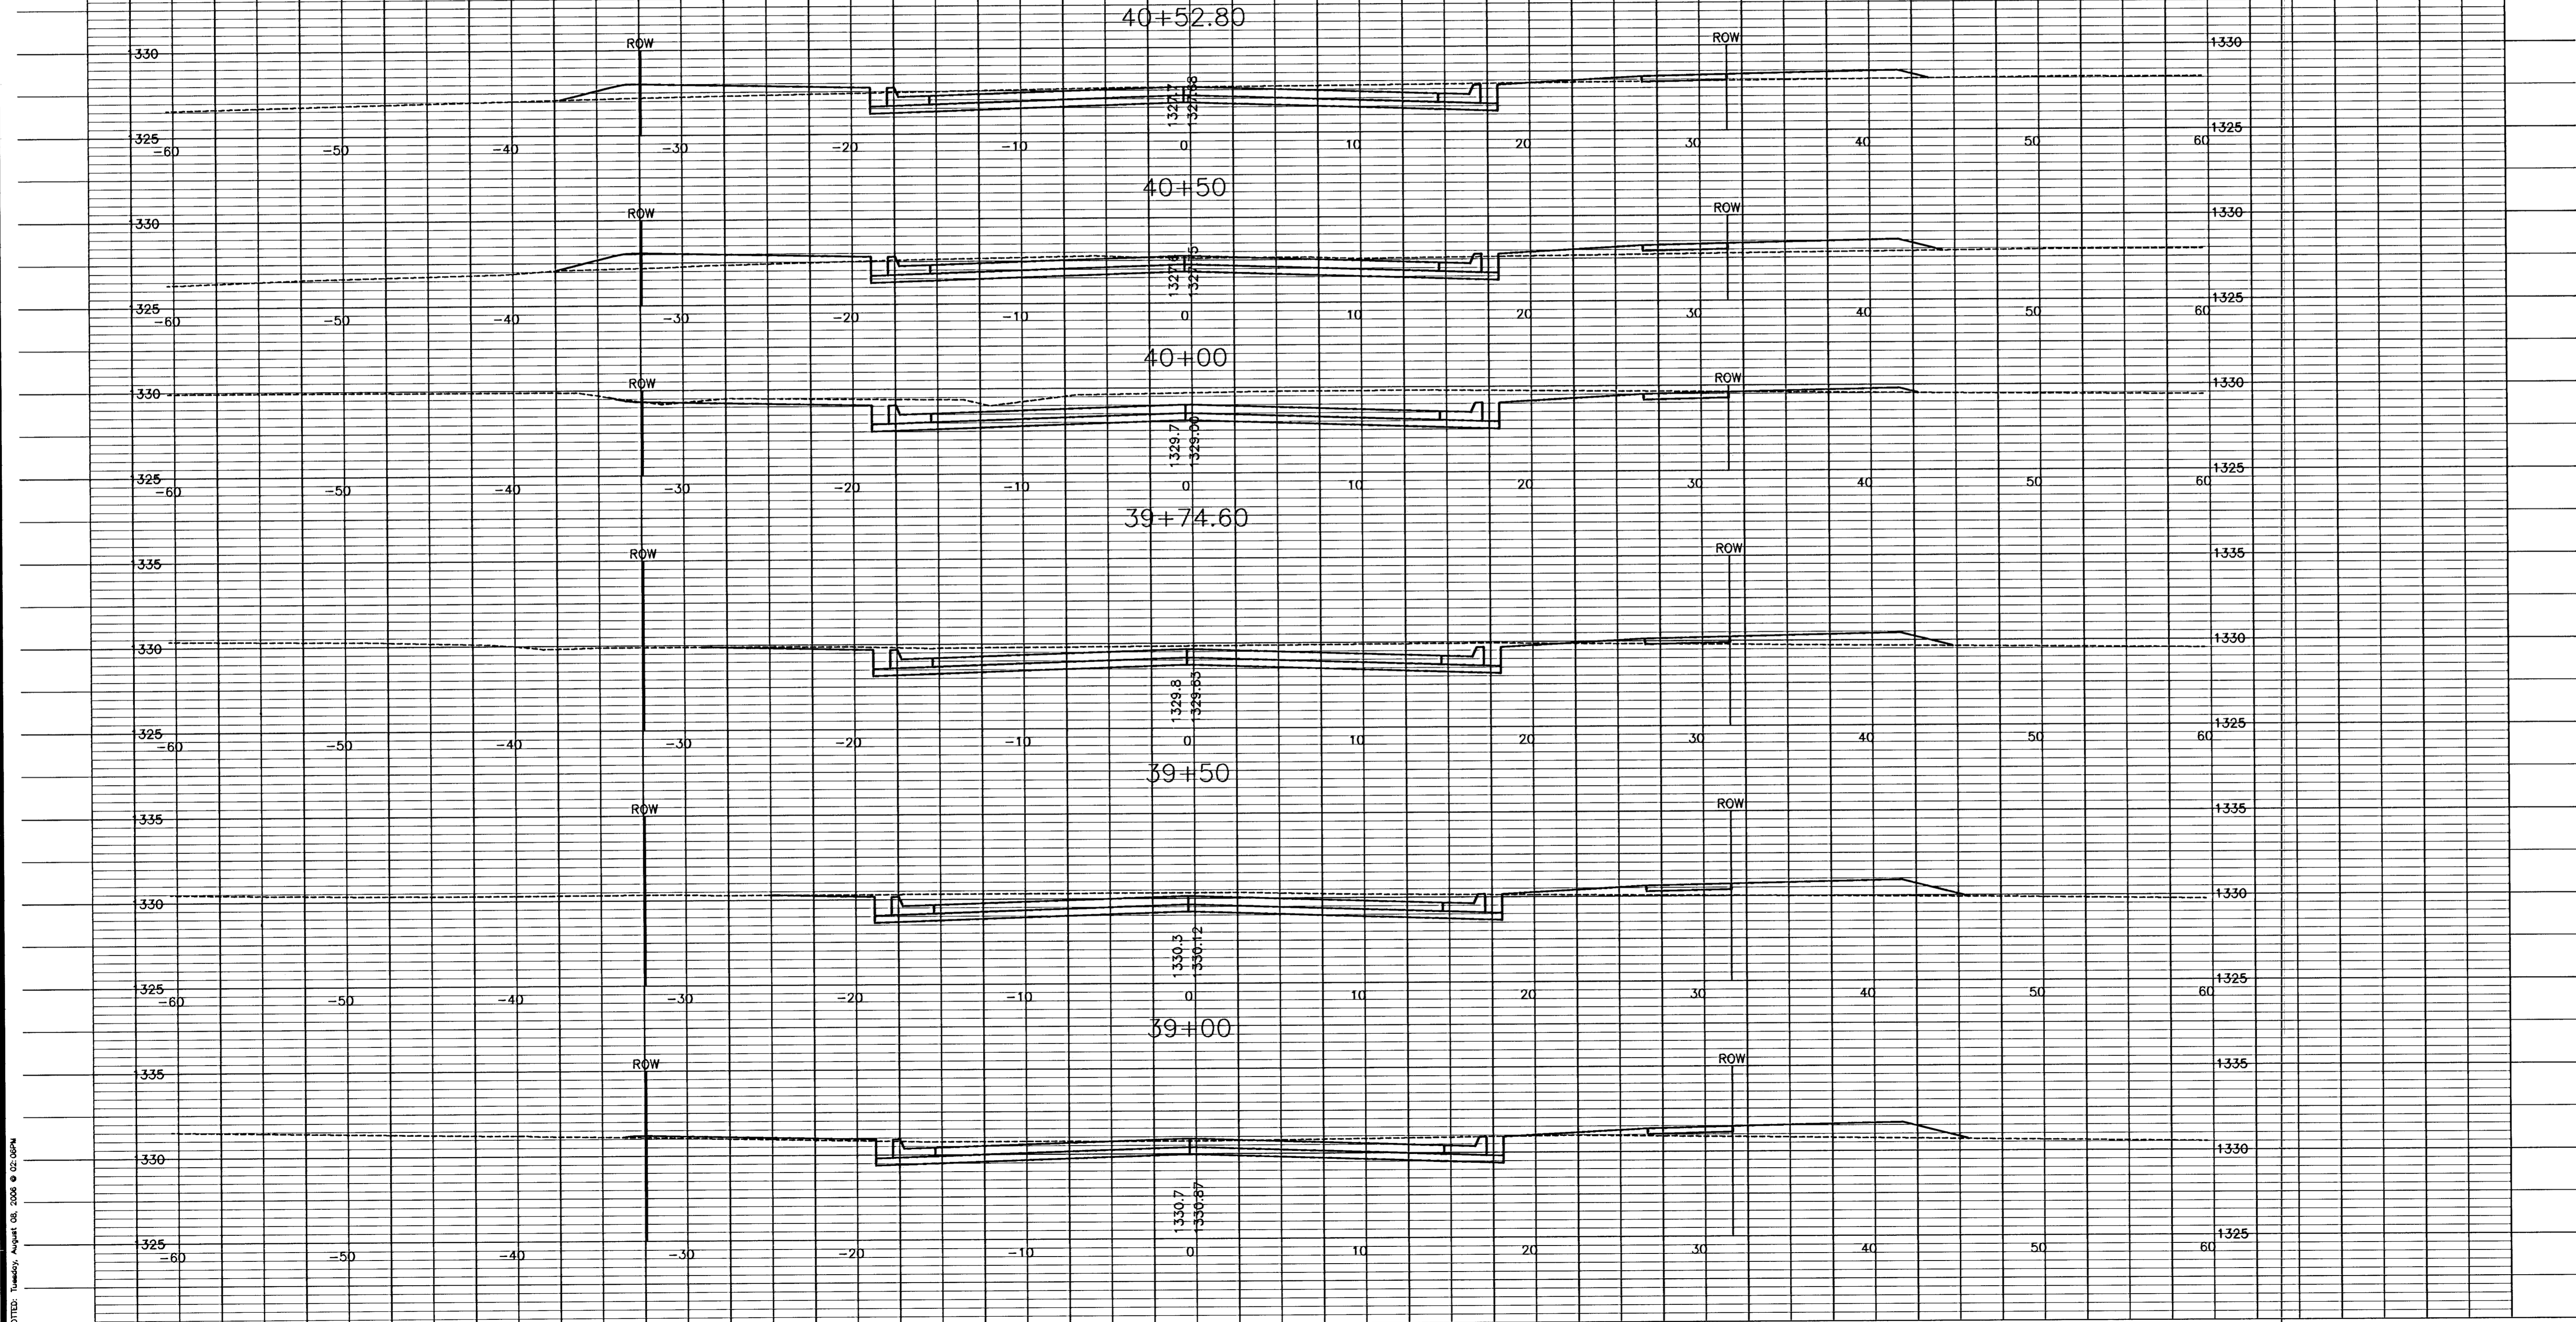

PLotted Tuesday, August 08, 2006 @ 02:05PM

H:\CIVIL\86058\02172.dwg\Plan\ZIMMERLY_ENTRY\SECT\02172S3