


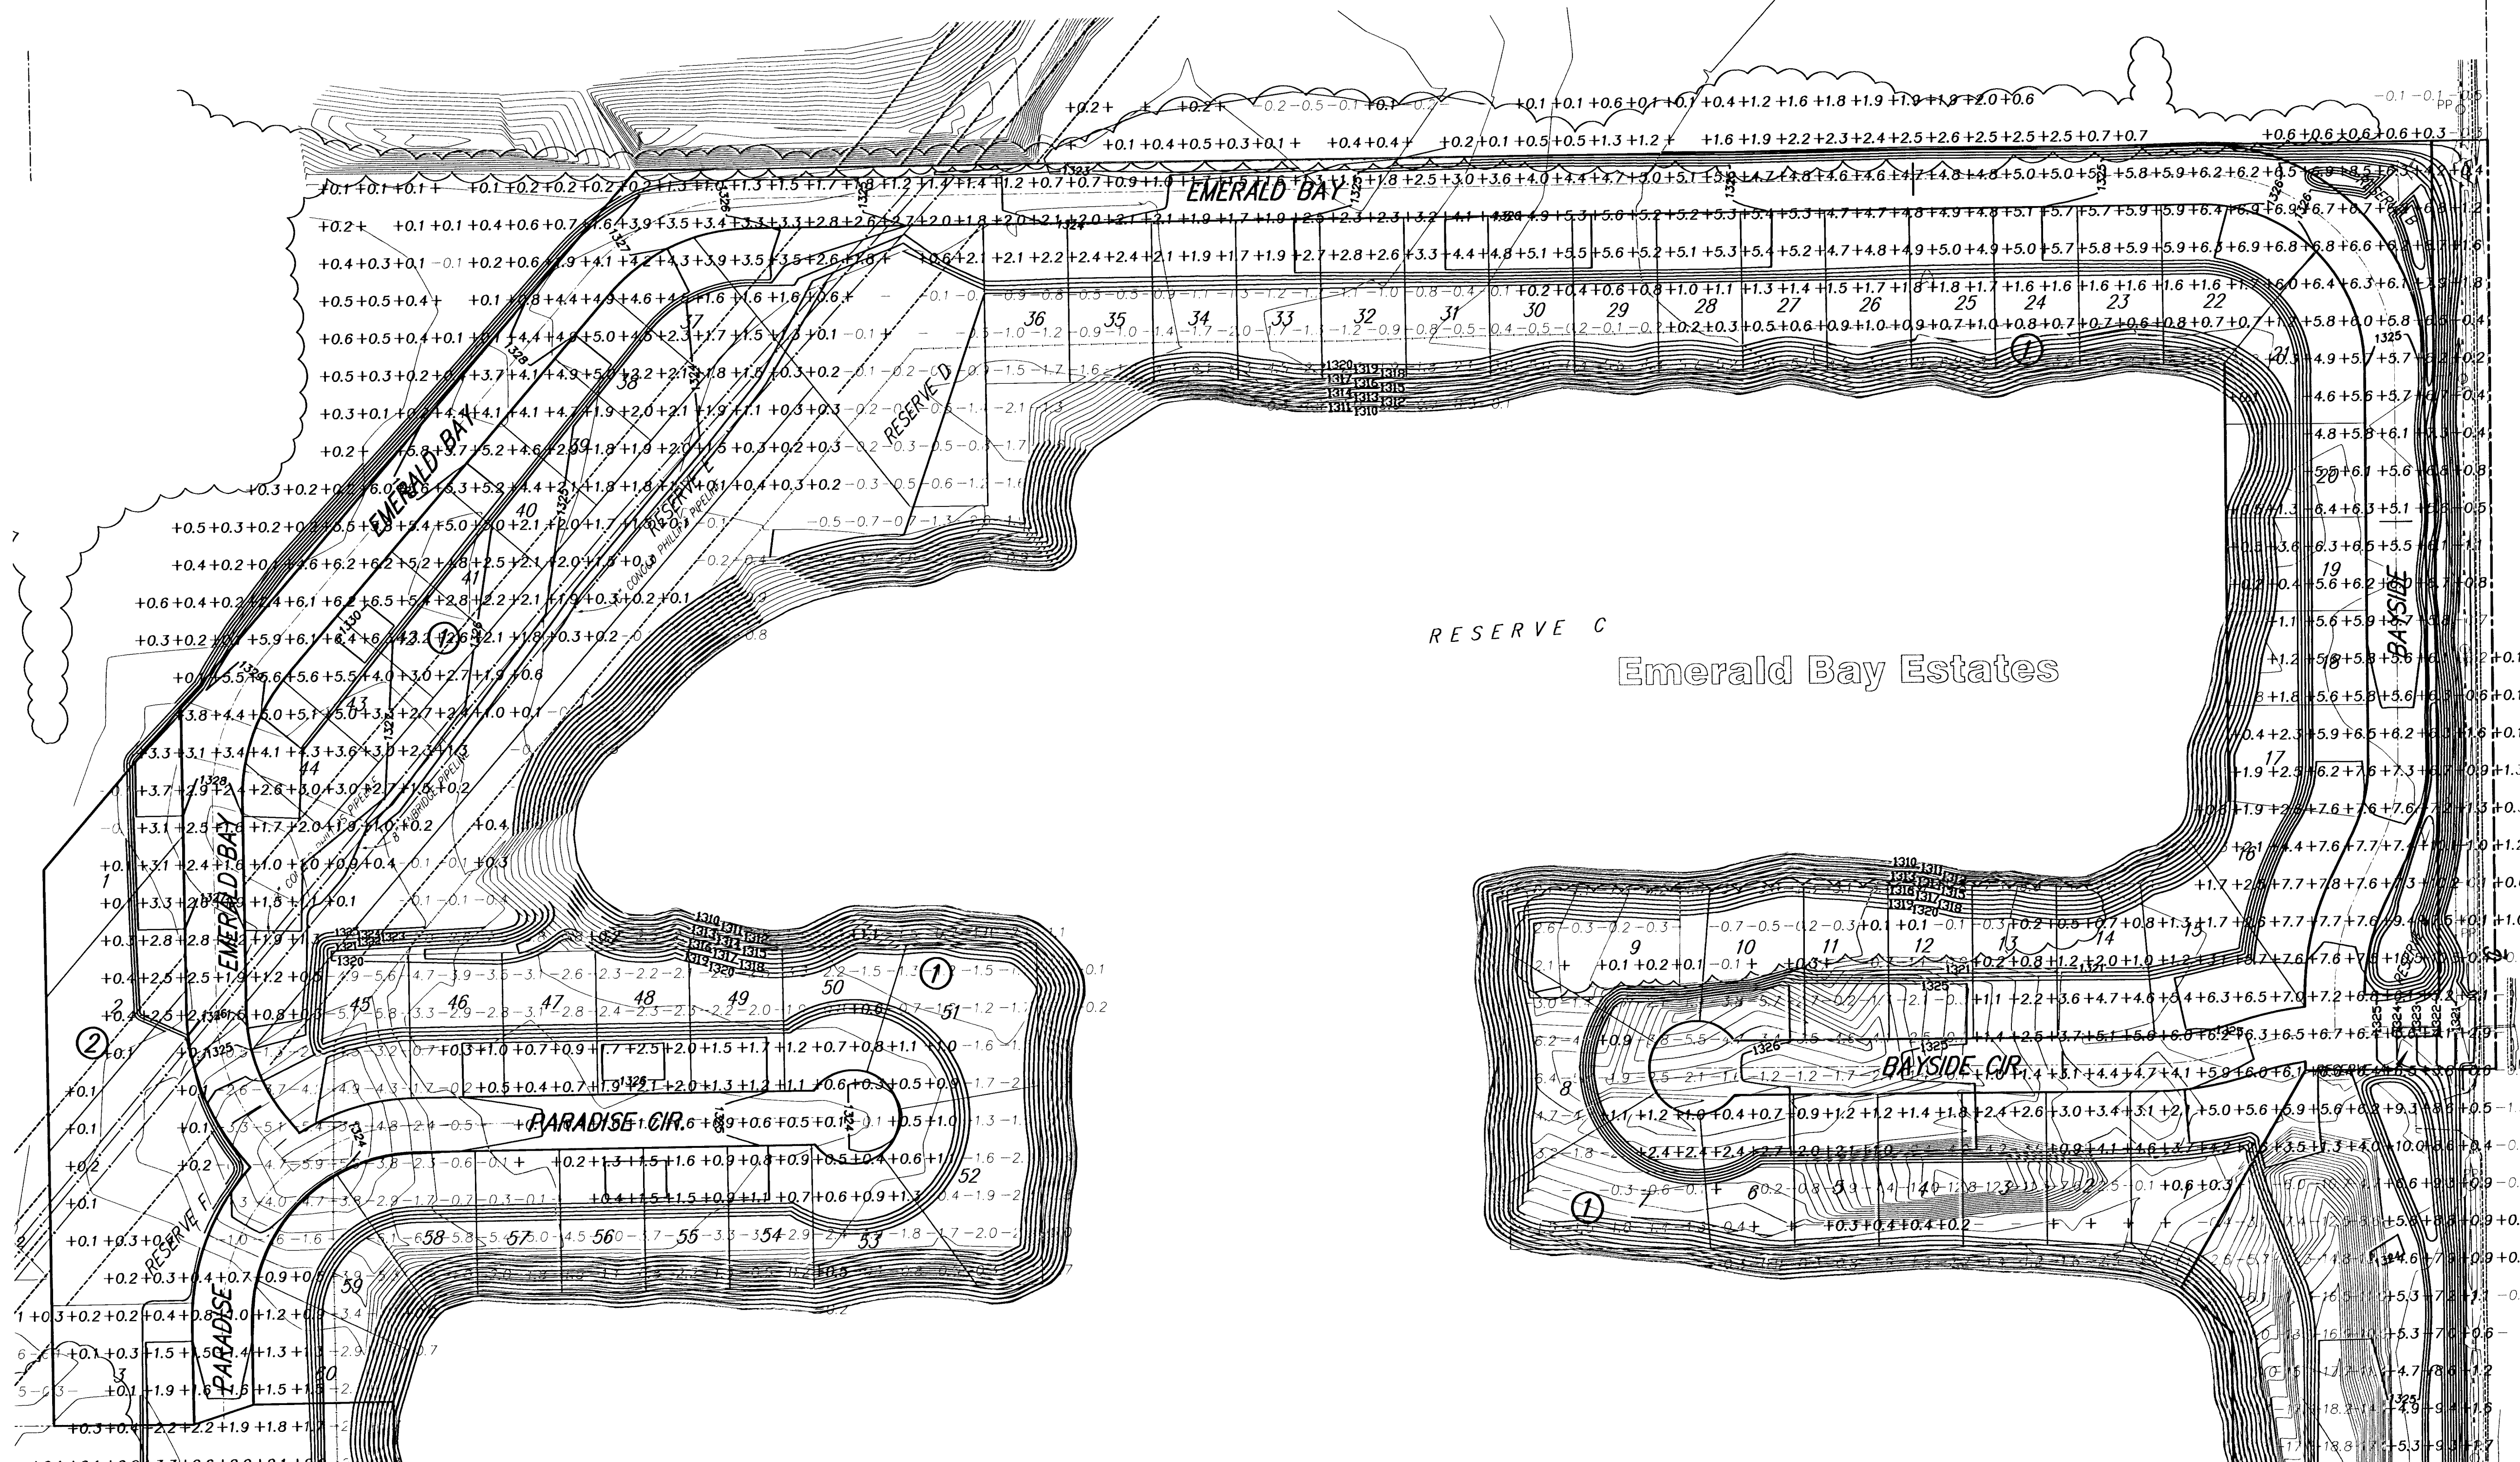


SCALE: 1" = 60'



NOTE: STREET R/W LOCATED WITHIN EMERALD BAY ESTATES WILL BE CUT TO SUBGRADE FOR THE PROPOSED STREETS. THE CIRCULATION IS INCLUDED IN THE SITE EARTHWORK TOTALS IN THESE PLANS.

For Contractor Information Only

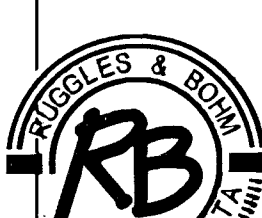Emerald Bay Estates Mass Grading WICHITA, KANSAS			
	Ruggles & Bohm, P.A. Engineering, Surveying, Land Planning		DESIGN AML
	924 North Main Wichita, Kansas 67203 www.rbkansas.com		DRAWN AML
	(316) 264-8008 (316) 264-4621 fax E-mail: info@rbkansas.com		REVIEW
	DRAWING FILE POND [Site Grading 01]		UTILITY
DATE Dec. 22, 2005			SHEET 5 OF 16