



BENCHMARK:
 BM #1: "□" Cut in middle of
 N headwall of RCBC on 21st
 St. North, 1004.3' W & 22.1'
 N of SE Cor., SE1/4, Sec. 2,
 T-27-S, R-2-E.
 Elev. = 173.23 City Datum

BM #2: "□" Cut at the SE
 corner of the intersection of
 Castle Rock & Castle Rock Ct.,
 Krug North Addition.
 Elev. = 183.50 City Datum

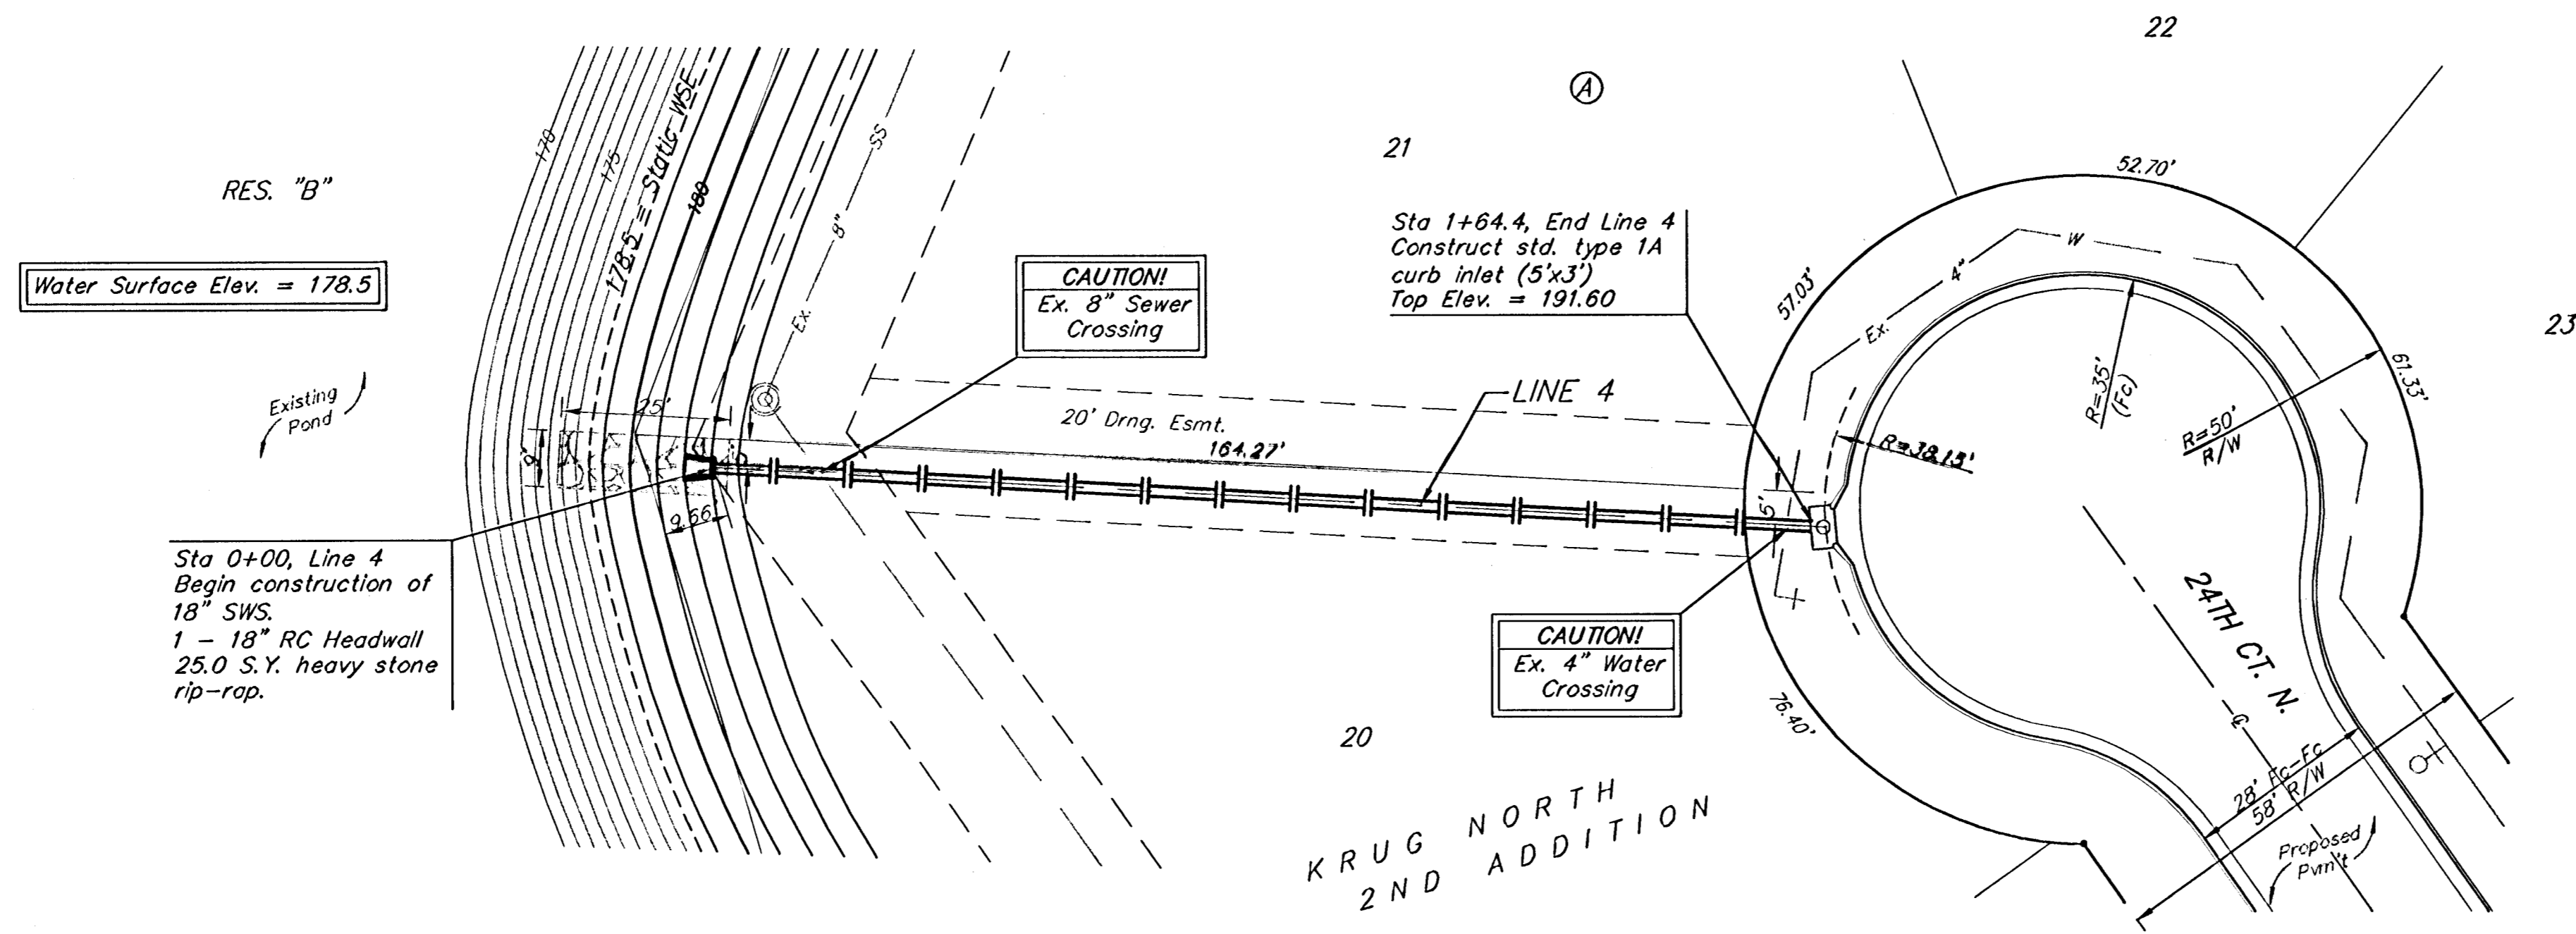

Scale: 1" = 20' Horizontal
 1" = 5' Vertical
 • = Iron

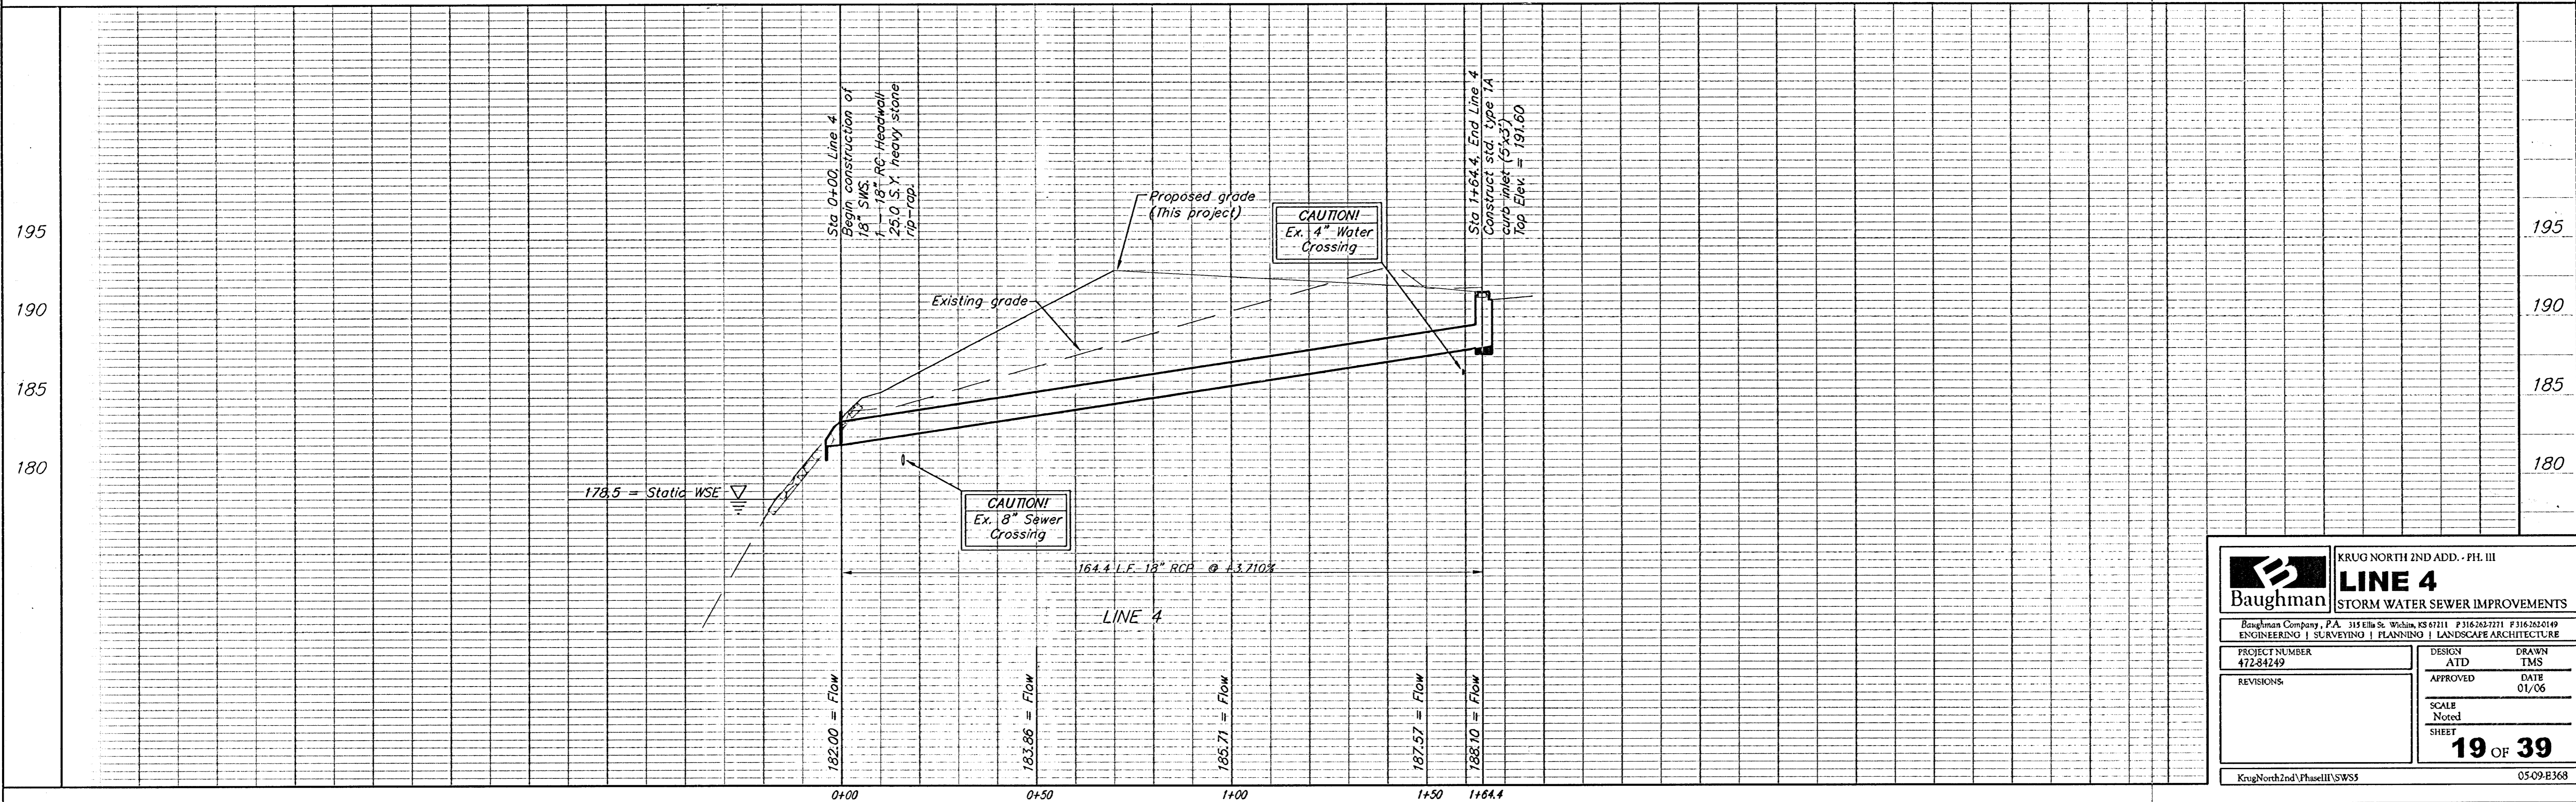

Baughman		KRUG NORTH 2ND ADD. - PH. III	
		LINE 4	
		STORM WATER SEWER IMPROVEMENTS	
Baughman Company, P.A. 315 Ellis St. Wichita, KS 67211 P 316-262-7711 F 316-262-0149 ENGINEERING SURVEYING PLANNING LANDSCAPE ARCHITECTURE			
PROJECT NUMBER 472-84249	DESIGN ATD	DRAWN TMS	
REVISIONS:	APPROVED	DATE 01/06	
	SCALE Noted	SHEET	
		19	OF 39
KrugNorth2ndPhaseIIISWS5		0509-B368	